
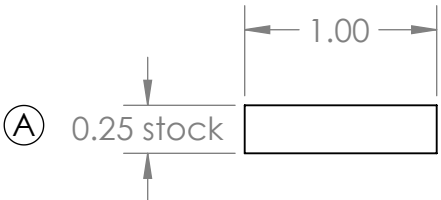
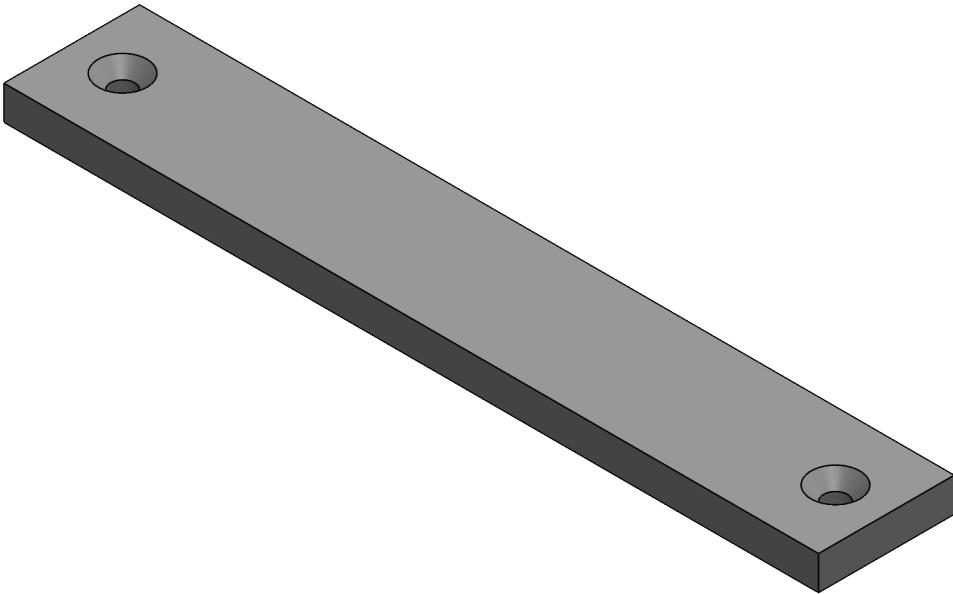


THE INFORMATION CONTAINED IN THIS DRAWING IS THE SOLE PROPERTY OF MBARI ANY REPRODUCTION IN PART OR WHOLE WITHOUT THE WRITTEN PERMISSION OF MBARI IS PROHIBITED.

REVISIONS				
ZONE	REV.	DESCRIPTION	DATE	APPROVED
A2	A	Decreased thickness from 0.275 to 0.25 stock	9/12/2017	BH

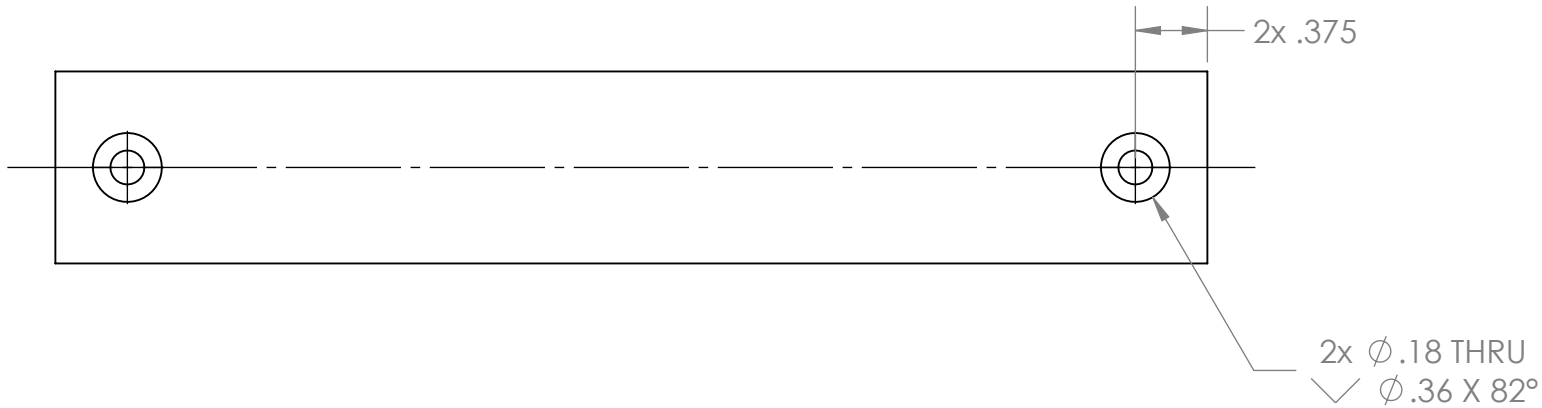

1	1	P-201630-14	LRAUV DW Sensor Cable Brace	MBARI	Black Delrin
ITEM NO.	QTY.	Part_Number	DESCRIPTION	Vendor	MATERIAL

BILL OF MATERIALS						
NEXT ASSY Description	NEXT ASSY Number	UNLESS OTHERWISE SPECIFIED TOLERANCES ARE:			APPROVALS	DATE
	A-201500-17	1 PLACE DIM ±1/16	2 PLACE DIM ±.02	3 PLACE DIM ±.005	ANGLES ±1°	DRAWN 4/3/2014
THIRD ANGLE PROJECTION		1. DIMENSIONS ARE IN INCHES 2. DIMENSION LIMITS HELD AFTER PLATING. 3. REMOVE BURRS AND SHARP EDGES .015 MAX. 4. MACHINED FILLET RADII .0150-.030. 5. MACHINED DIAMETERS ON A COMMON CENTERLINE CONCENTRIC WITHIN .005 6. PERPENDICULARITY & PARALLELISM OF MACHINED SURFACES .002 PER INCH. MAX .012 INCHES FOR SINGLE SURFACE.				ENGINEER B. Hobson
						CHECKED
		DO NOT SCALE DRAWING				PROJECT NO. 901400
						PROJECT
						WEIGHT
Monterey Bay Aquarium Research Institute MBARI 7700 Sandholdt RD. Moss Landing, CA 95039 PH: (831) 775-1700						
TETHYS - LRAUV LRAUV DW Sensor Cable Brace						
SIZE B	DWG. NO. P-201630-14				REV.	
SCALE 1:2	CAD FILE:				SHEET 1 OF 1	

7. PROJECT LIBRARYX:\900739.LRAUV\Project.Drawings\Project.ME.Dwgs\LRAUV\Dropweight\Drop Weight Assembly Rev.3

Status: