


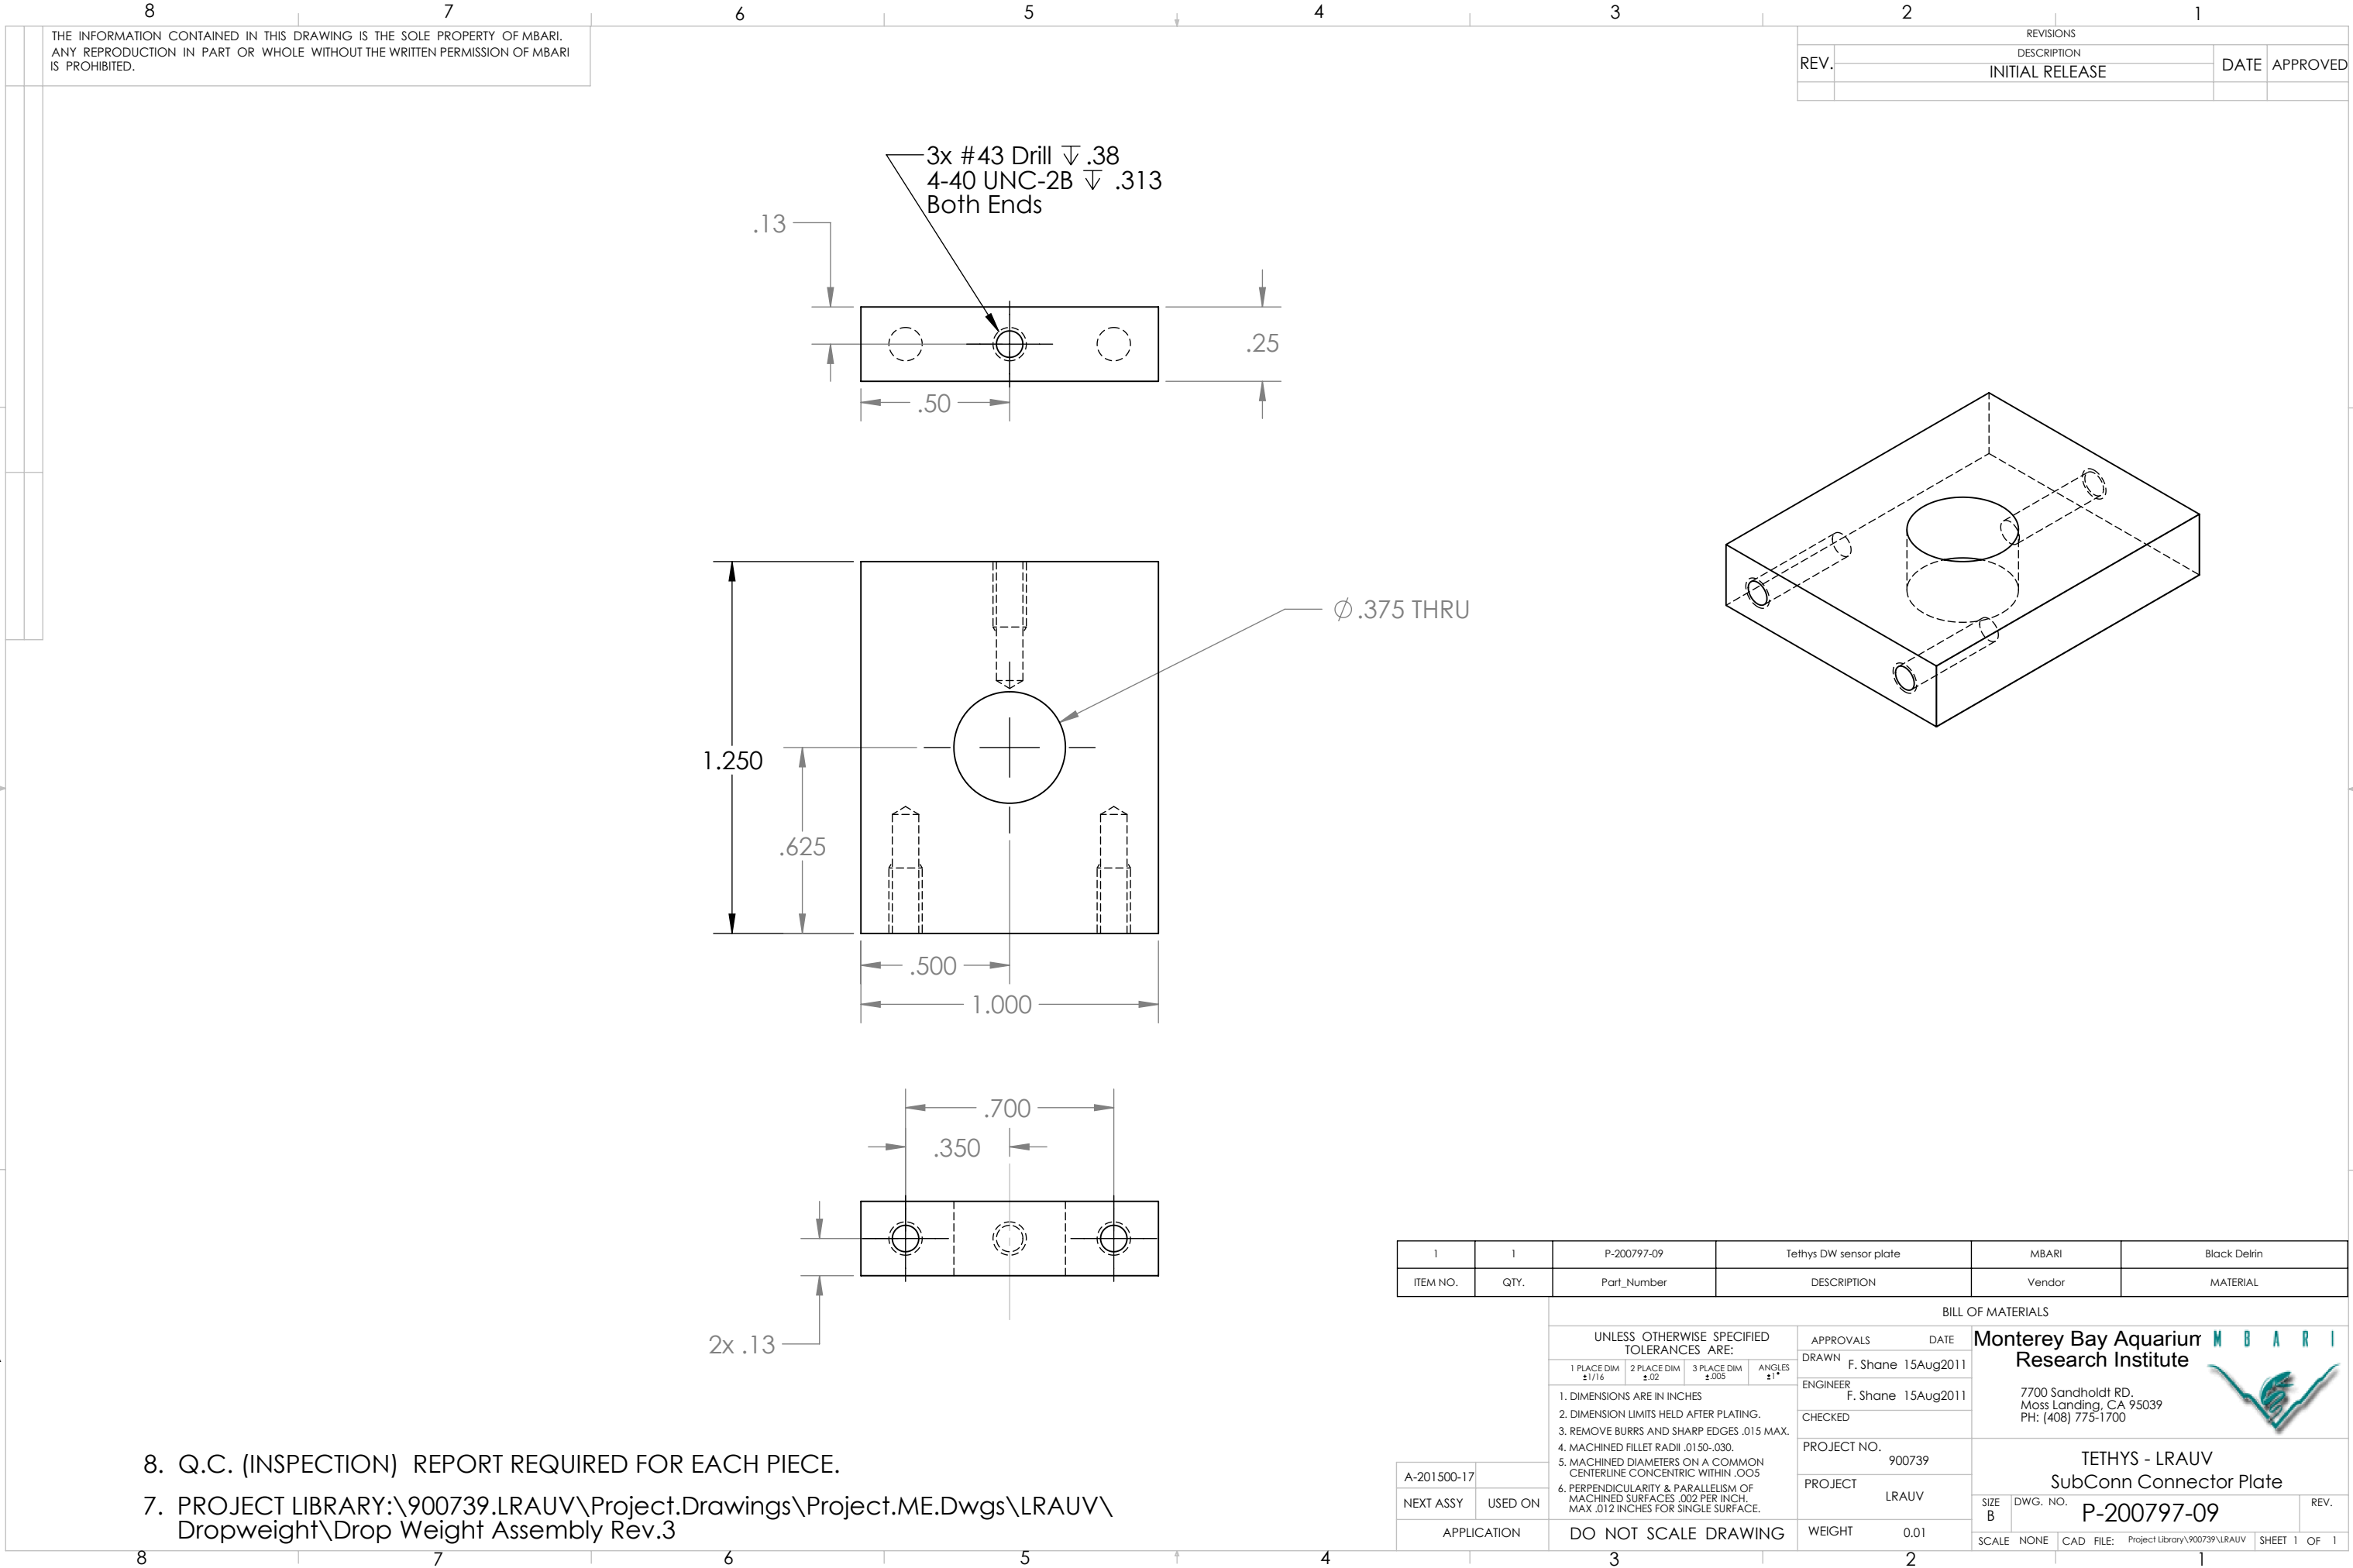

THE INFORMATION CONTAINED IN THIS DRAWING IS THE SOLE PROPERTY OF MBARI. ANY REPRODUCTION IN PART OR WHOLE WITHOUT THE WRITTEN PERMISSION OF MBARI IS PROHIBITED.

REVISIONS			
REV.	DESCRIPTION	DATE	APPROVED
	INITIAL RELEASE		

1	1	P-200797-09	Tethys DW sensor plate		MBARI	Black Delrin				
ITEM NO.	QTY.	Part_Number	DESCRIPTION		Vendor	MATERIAL				
A-201500-17 NEXT ASSY USED ON APPLICATION		BILL OF MATERIALS								
		UNLESS OTHERWISE SPECIFIED TOLERANCES ARE: 1 PLACE DIM ±1/16 2 PLACE DIM ±.02 3 PLACE DIM ±.005 ANGLES ±1° 1. DIMENSIONS ARE IN INCHES 2. DIMENSION LIMITS HELD AFTER PLATING. 3. REMOVE BURRS AND SHARP EDGES .015 MAX. 4. MACHINED FILLET RADII .0150-.030. 5. MACHINED DIAMETERS ON A COMMON CENTERLINE CONCENTRIC WITHIN .005 6. PERPENDICULARITY & PARALLELISM OF MACHINED SURFACES .002 PER INCH. MAX .012 INCHES FOR SINGLE SURFACE.		APPROVALS		DATE	Monterey Bay Aquarium Research Institute 7700 Sandholdt RD. Moss Landing, CA 95039 PH: (408) 775-1700 			
				DRAWN		F. Shane		15Aug2011		
				ENGINEER		F. Shane		15Aug2011		
				CHECKED						
				PROJECT NO.		900739	TETHYS - LRAUV SubConn Connector Plate P-200797-09 SIZE B DWG. NO. REV.			
				PROJECT		LRAUV				
				WEIGHT		0.01				
				SCALE		NONE	CAD FILE:	Project Library\900739\LRAUV	SHEET 1	OF 1