
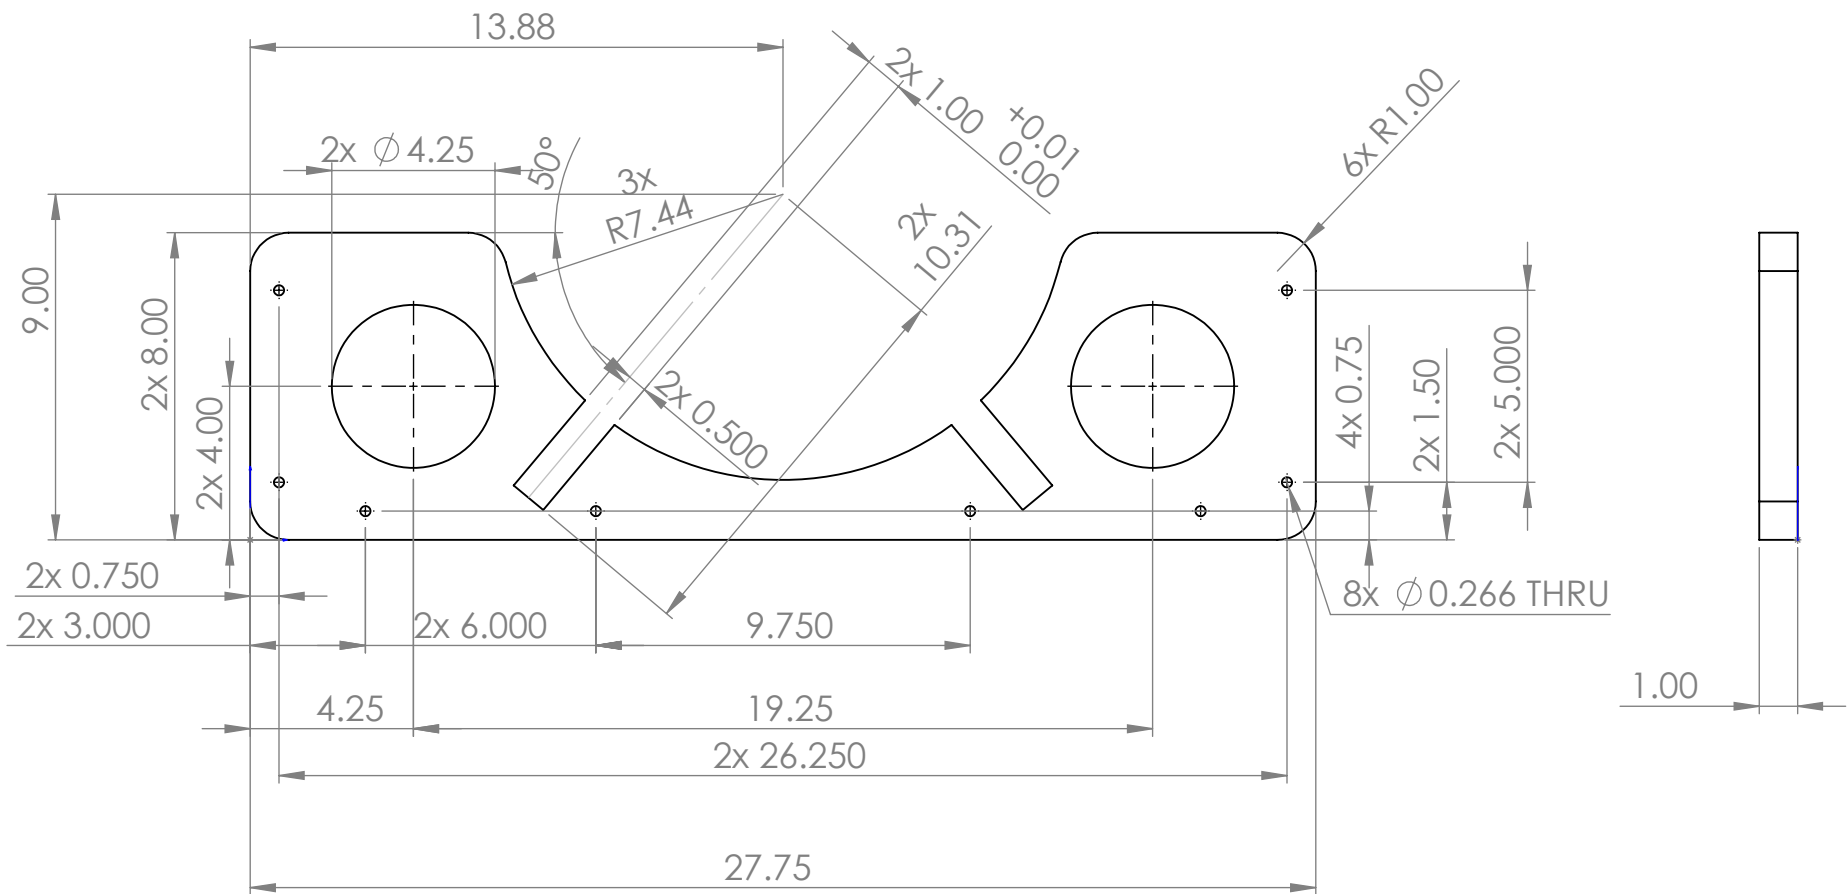


THE INFORMATION CONTAINED IN THIS DRAWING IS THE SOLE PROPERTY OF MBARI ANY REPRODUCTION IN PART OR WHOLE WITHOUT THE WRITTEN PERMISSION OF MBARI IS PROHIBITED.

REVISIONS			
REV.	DESCRIPTION	DATE	APPROVED
	INITIAL RELEASE	X/XX/00	J.E.

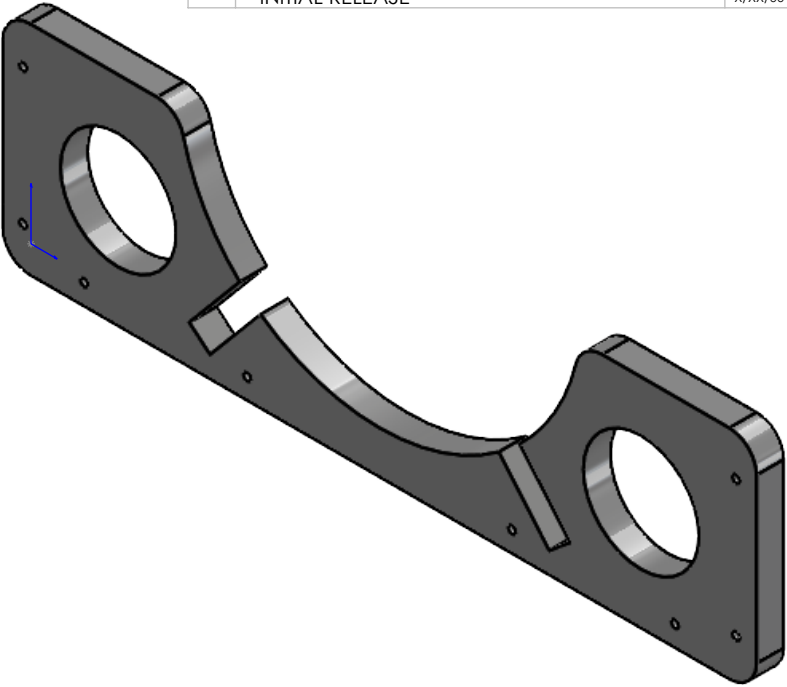

1	1	P-100221823	Dp LRAUV Cart End Plate	MBARI	Black UHMW
ITEM NO.	UNIT QTY.	Part_Number	DESCRIPTION	Vendor	MATERIAL

BILL OF MATERIALS

Shop / Q.C.		UNLESS OTHERWISE SPECIFIED TOLERANCES ARE:				APPROVALS		DATE		Monterey Bay Aquarium Research Institute			
Inspector		1 PLACE DIM ±.1/16	2 PLACE DIM ±.02	3 PLACE DIM ±.005	ANGLES ±1°	DRAWN				MBARI 7700 Sandholdt RD. Moss Landing, CA 95039 PH: (831) 775-1700 			
Shop Foreman		1. DIMENSIONS ARE IN INCHES				ENGINEER							
Engineer		2. DIMENSION LIMITS HELD AFTER PLATING.				CHECKED							
		3. REMOVE BURRS AND SHARP EDGES .015 MAX.											
		4. MACHINED FILLET RADII .0150-.030.				PROJECT NO.							
NEXT ASSY Description	NEXT ASSY Number	5. MACHINED DIAMETERS ON A COMMON CENTERLINE CONCENTRIC WITHIN .005				PROJECT				Dp LRAUV Cart End Plate			
		6. PERPENDICULARITY & PARALLELISM OF MACHINED SURFACES .002 PER INCH. MAX .012 INCHES FOR SINGLE SURFACE.											
Application		DO NOT SCALE DRAWING				WEIGHT		lb.					
						SIZE B		DWG. NO.		P-100221823		REV.	
						SCALE 1:5		CAD FILE: MECH ENG ON TORNADO		SHEET 1		OF 1	

NOTES (CONT. FROM TITLE BLOCK)