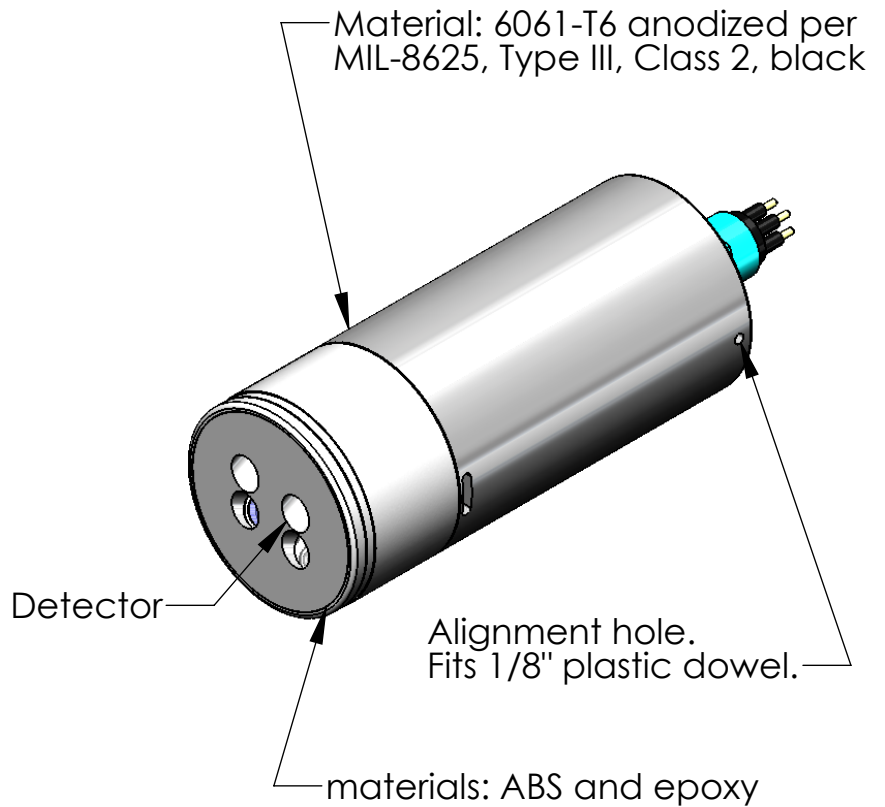
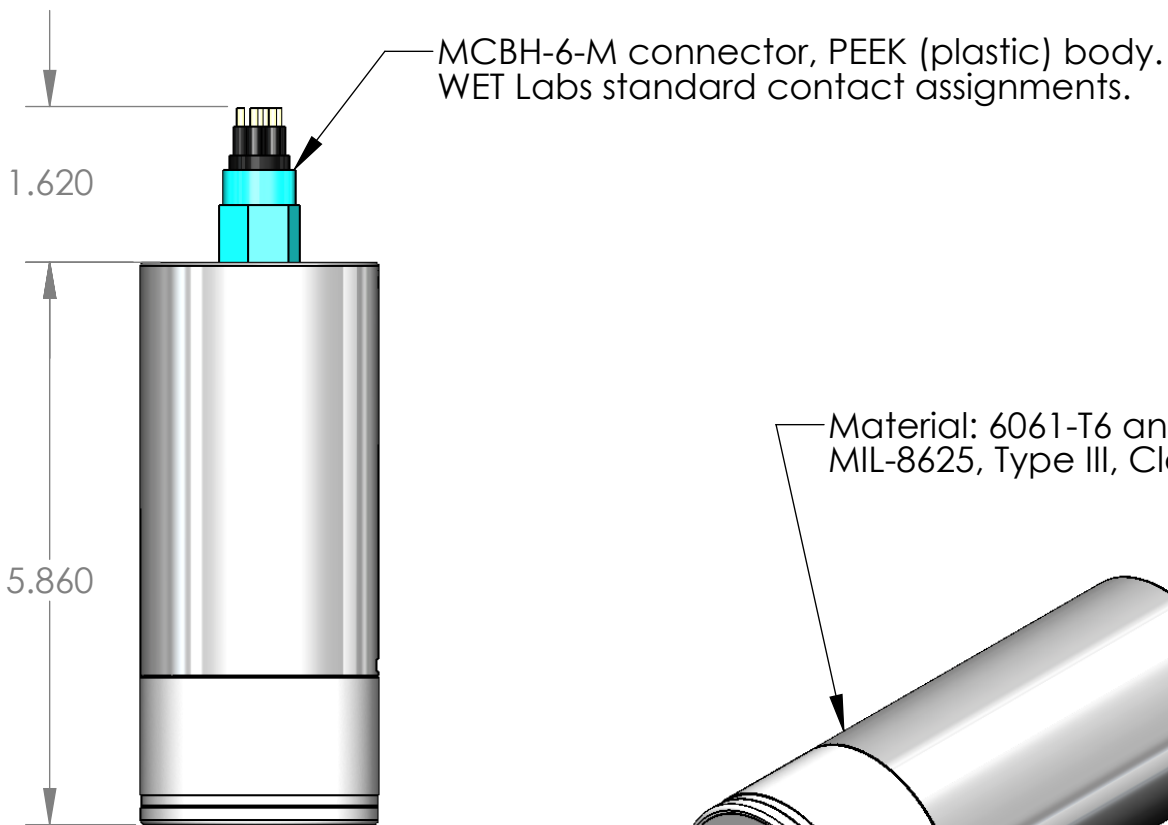


Properties of similar model
Mass: 584 g
Displacement: 461 mL
Floodable Volume: 151 mL

Depth Rating: 2000m

WET Labs

620 Applegate St.
Philomath, OR 97370
541-929-5650
www.wetlabs.com

ECO FLBB CD-2K:
700, Chl, CDOM

SIZE A	DWG. NO. 220730	REV. 0
SCALE 1:2 DIMENSIONS ARE INCHES UNLESS NOTED SHEET 1 OF 1		
DRAWN BY: J. Koegler		ORIGIN DATE: 09/13/2012

REV	DATE	DESCRIPTION	BY
REVISIONS			