


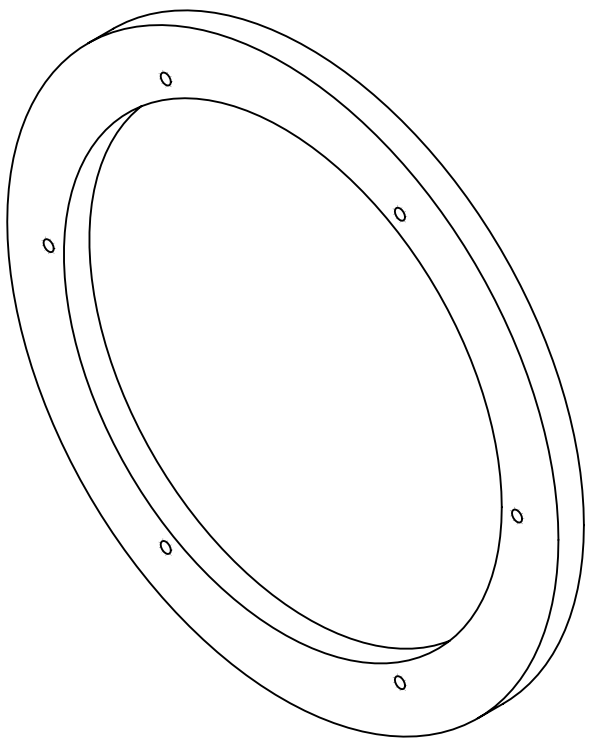

		P-201142-21	Payload G-10 Mount Ring		MBARI	G-10 Fiberglass Epoxy Laminated Sheet	
ITEM NO.	QTY.	Part Number	DESCRIPTION		Vendor	MATERIAL	

BILL OF MATERIALS							
Shop / Q.C.		UNLESS OTHERWISE SPECIFIED TOLERANCES ARE:			APPROVALS		DATE
Inspector		1 PLACE DIM ±1/16	2 PLACE DIM ±.02	3 PLACE DIM ±.005	ANGLES ±1°	DRAWN	J. ERICKSON
Shop Foreman		1. DIMENSIONS ARE IN INCHES 2. DIMENSION LIMITS HELD AFTER PLATING. 3. REMOVE BURRS AND SHARP EDGES .015 MAX. 4. MACHINED FILLET RADI .0150-.030.				ENGINEER	J. ERICKSON
Engineer						CHECKED	
NEXT ASSY Description	NEXT ASSY Number	5. MACHINED DIAMETERS ON A COMMON CENTERLINE CONCENTRIC WITHIN .005 6. PERPENDICULARITY & PARALLELISM OF MACHINED SURFACES .002 PER INCH MAX. .012 INCHES FOR SINGLE SURFACE.				PROJECT NO.	902010
						PROJECT	MesoP
Application		DO NOT SCALE DRAWING				WEIGHT	0.463

Monterey Bay Aquarium Research Institute MBARI 7700 Sandholdt RD. Moss Landing, CA 95039 PH: (831) 775-1700					
MESOPELAGIC - LRAUV Payload G-10 Mount Ring					
SIZE B	DWG. NO.	P-201142-21.DWG			REV.
SCALE 1:2	CAD FILE: MECH ENG ON TORNADO	SHEET 1 OF 1			

7. PROJECT LIBRARY:\902010_MesoPelagic_LRAUV\Project Drawings\Proj_ME_Dwgs\Dp_NoseShell
NOTES: (CONT. FROM TITLE BLOCK)