









REVISIONS			
	INITIAL RELEASE	X/XX/01	J.E.

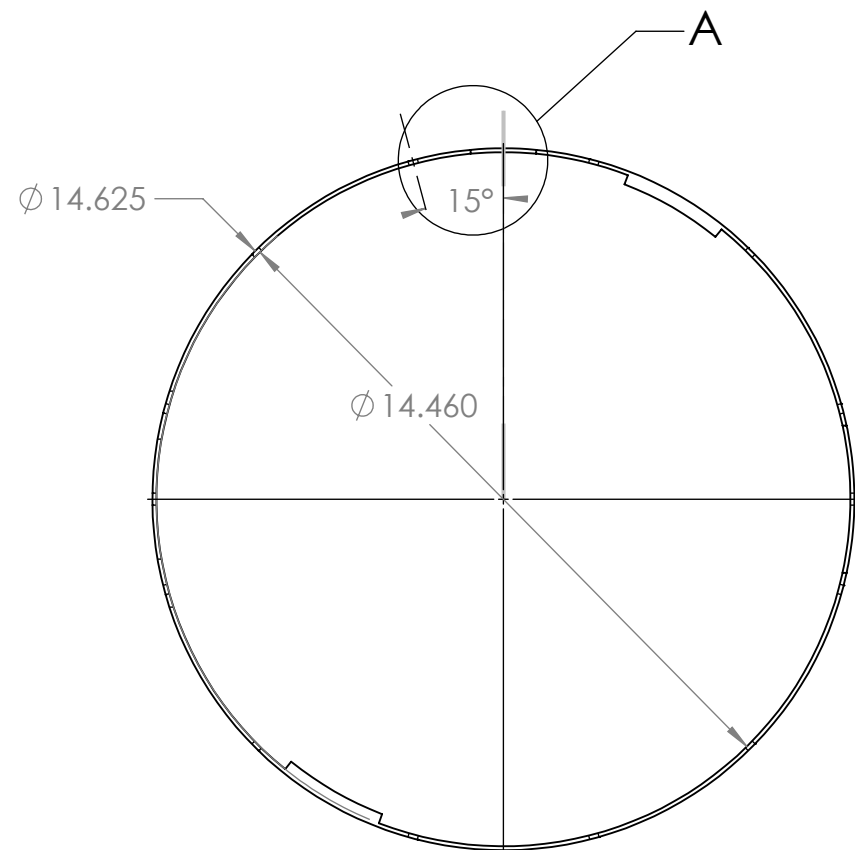

7. PROJECT LIBRARY:\902010_MesoPelagic_LRAUV\Project Drawings\Proj_ME_Dwgs\Dp_NoseShell
NOTES: (CONT. FROM TITLE BLOCK)

THE INFORMATION CONTAINED IN THIS DRAWING IS THE SOLE PROPERTY OF MBARI. ANY REPRODUCTION IN PART OR WHOLE WITHOUT THE WRITTEN PERMISSION OF MBARI IS PROHIBITED.

REVISIONS			
REV.	DESCRIPTION	DATE	APPROVED
	INITIAL RELEASE	X/XX/00	J.E.

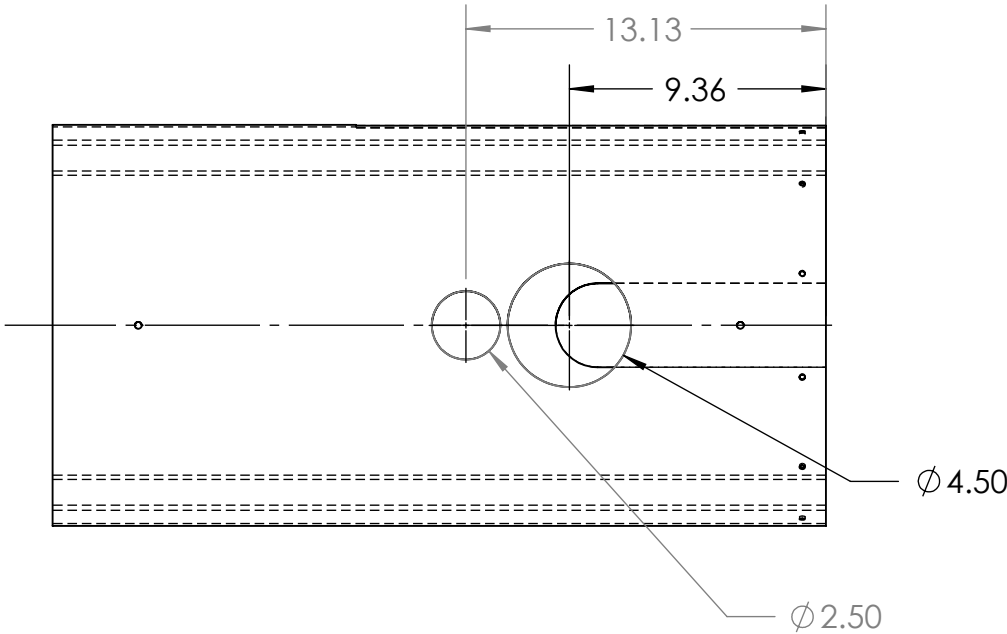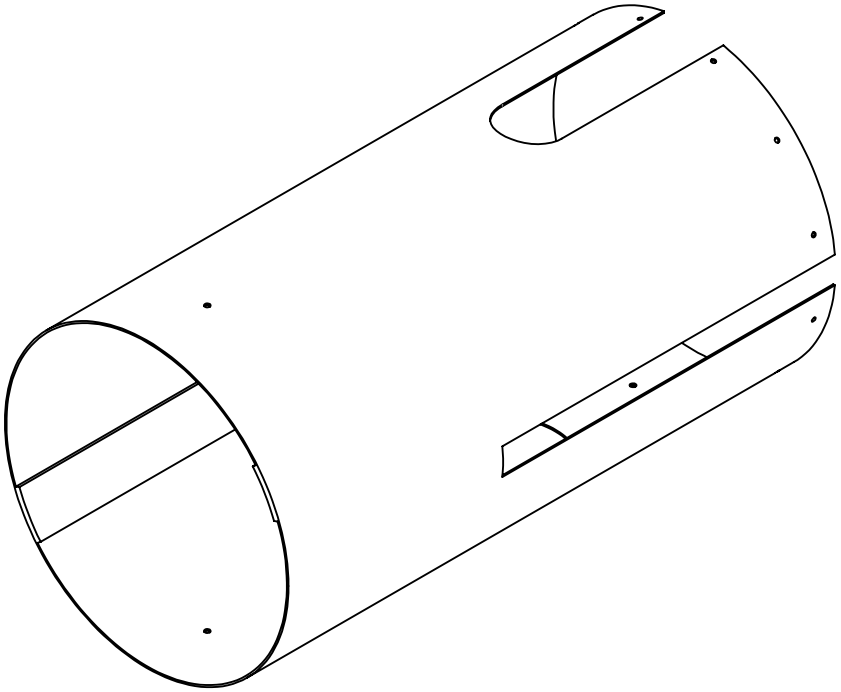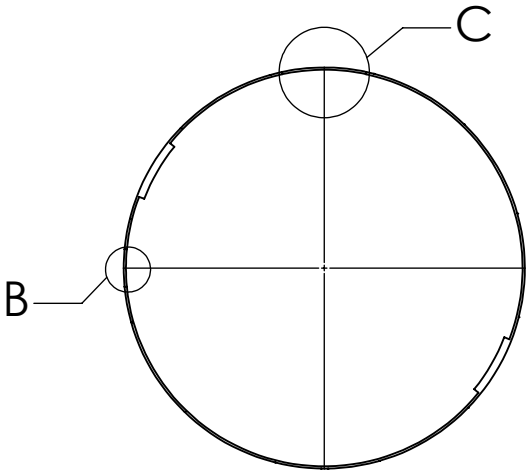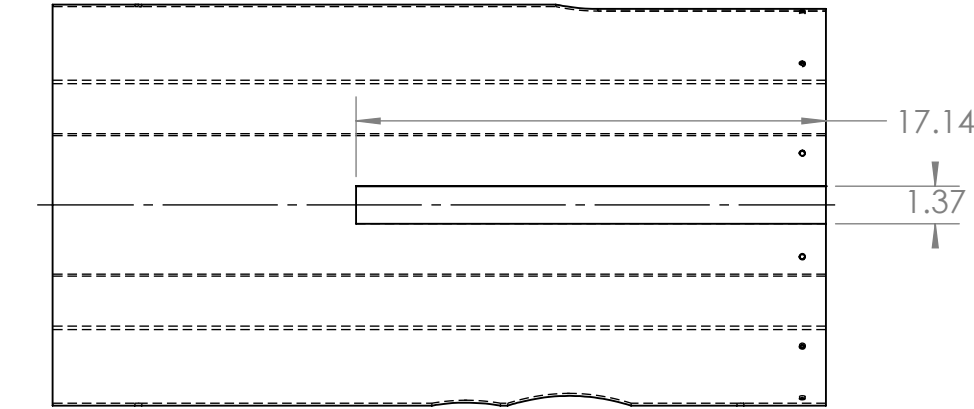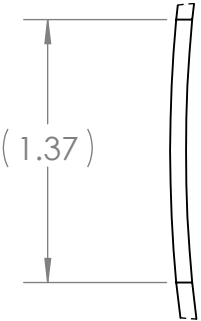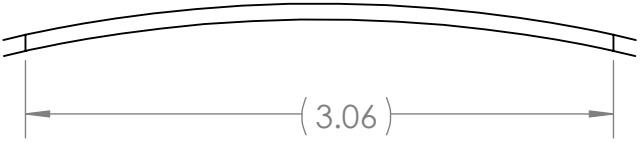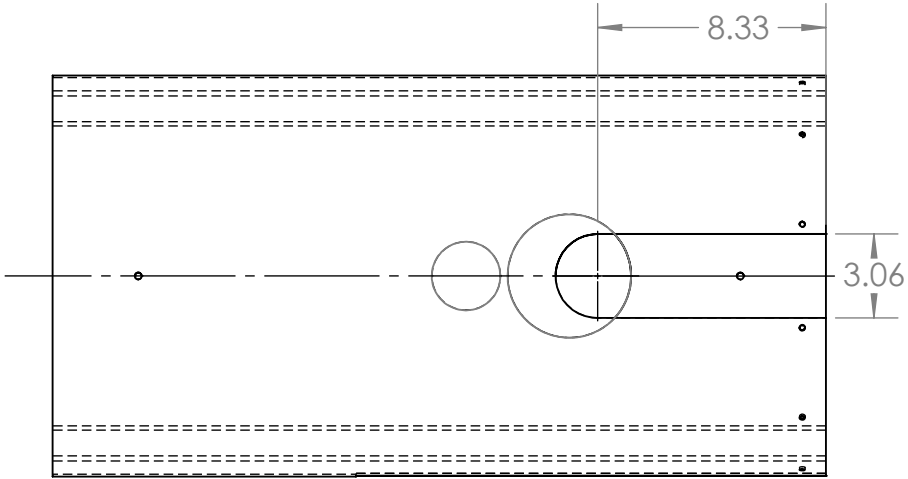

&. PROJECT LIBRARY:\902010_MesoPelagic_LRAUV\Project Drawings\Proj_ME_Dwgs\Dp_NoseShell

NOTES: (CONT. FROM TITLE BLOCK)

UNLESS OTHERWISE SPECIFIED TOLERANCES ARE:				APPROVALS		DATE		Monterey Bay Aquarium Research Institute MBARI 7700 Sandholdt RD. Moss Landing, CA 95039 PH: (831) 775-1700 			
1 PLACE DIM ±1/16	2 PLACE DIM ±.02	3 PLACE DIM ±.005	ANGLES ±1°	DRAWN	J. ERICKSON						
1. DIMENSIONS ARE IN INCHES				ENGINEER	J. ERICKSON		MESOPELAGIC - LRAUV				
				CHECKED							
2. DIMENSION LIMITS HELD AFTER PLATING.				PROJECT NO.	902010		MesoPelagic Nose Shell_CUT DIM'S				
3. REMOVE BURRS AND SHARP EDGES .015 MAX.				PROJECT	MesoP						
4. MACHINED FILLET RADII .0150-.030.							SIZE	DWG. NO.	REV.		
5. MACHINED DIAMETERS ON A COMMON CENTERLINE CONCENTRIC WITHIN .005							B	P-222333-24.DWG	A		
6. PERPENDICULARITY & PARALLELISM OF MACHINED SURFACES .002 PER INCH. MAX .012 INCHES FOR SINGLE SURFACE.							SCALE	1:4	CAD FILE: MECH ENG ON TORNADO	SHEET 2 OF 2	
DO NOT SCALE DRAWING				WEIGHT	7.704 lb.						