

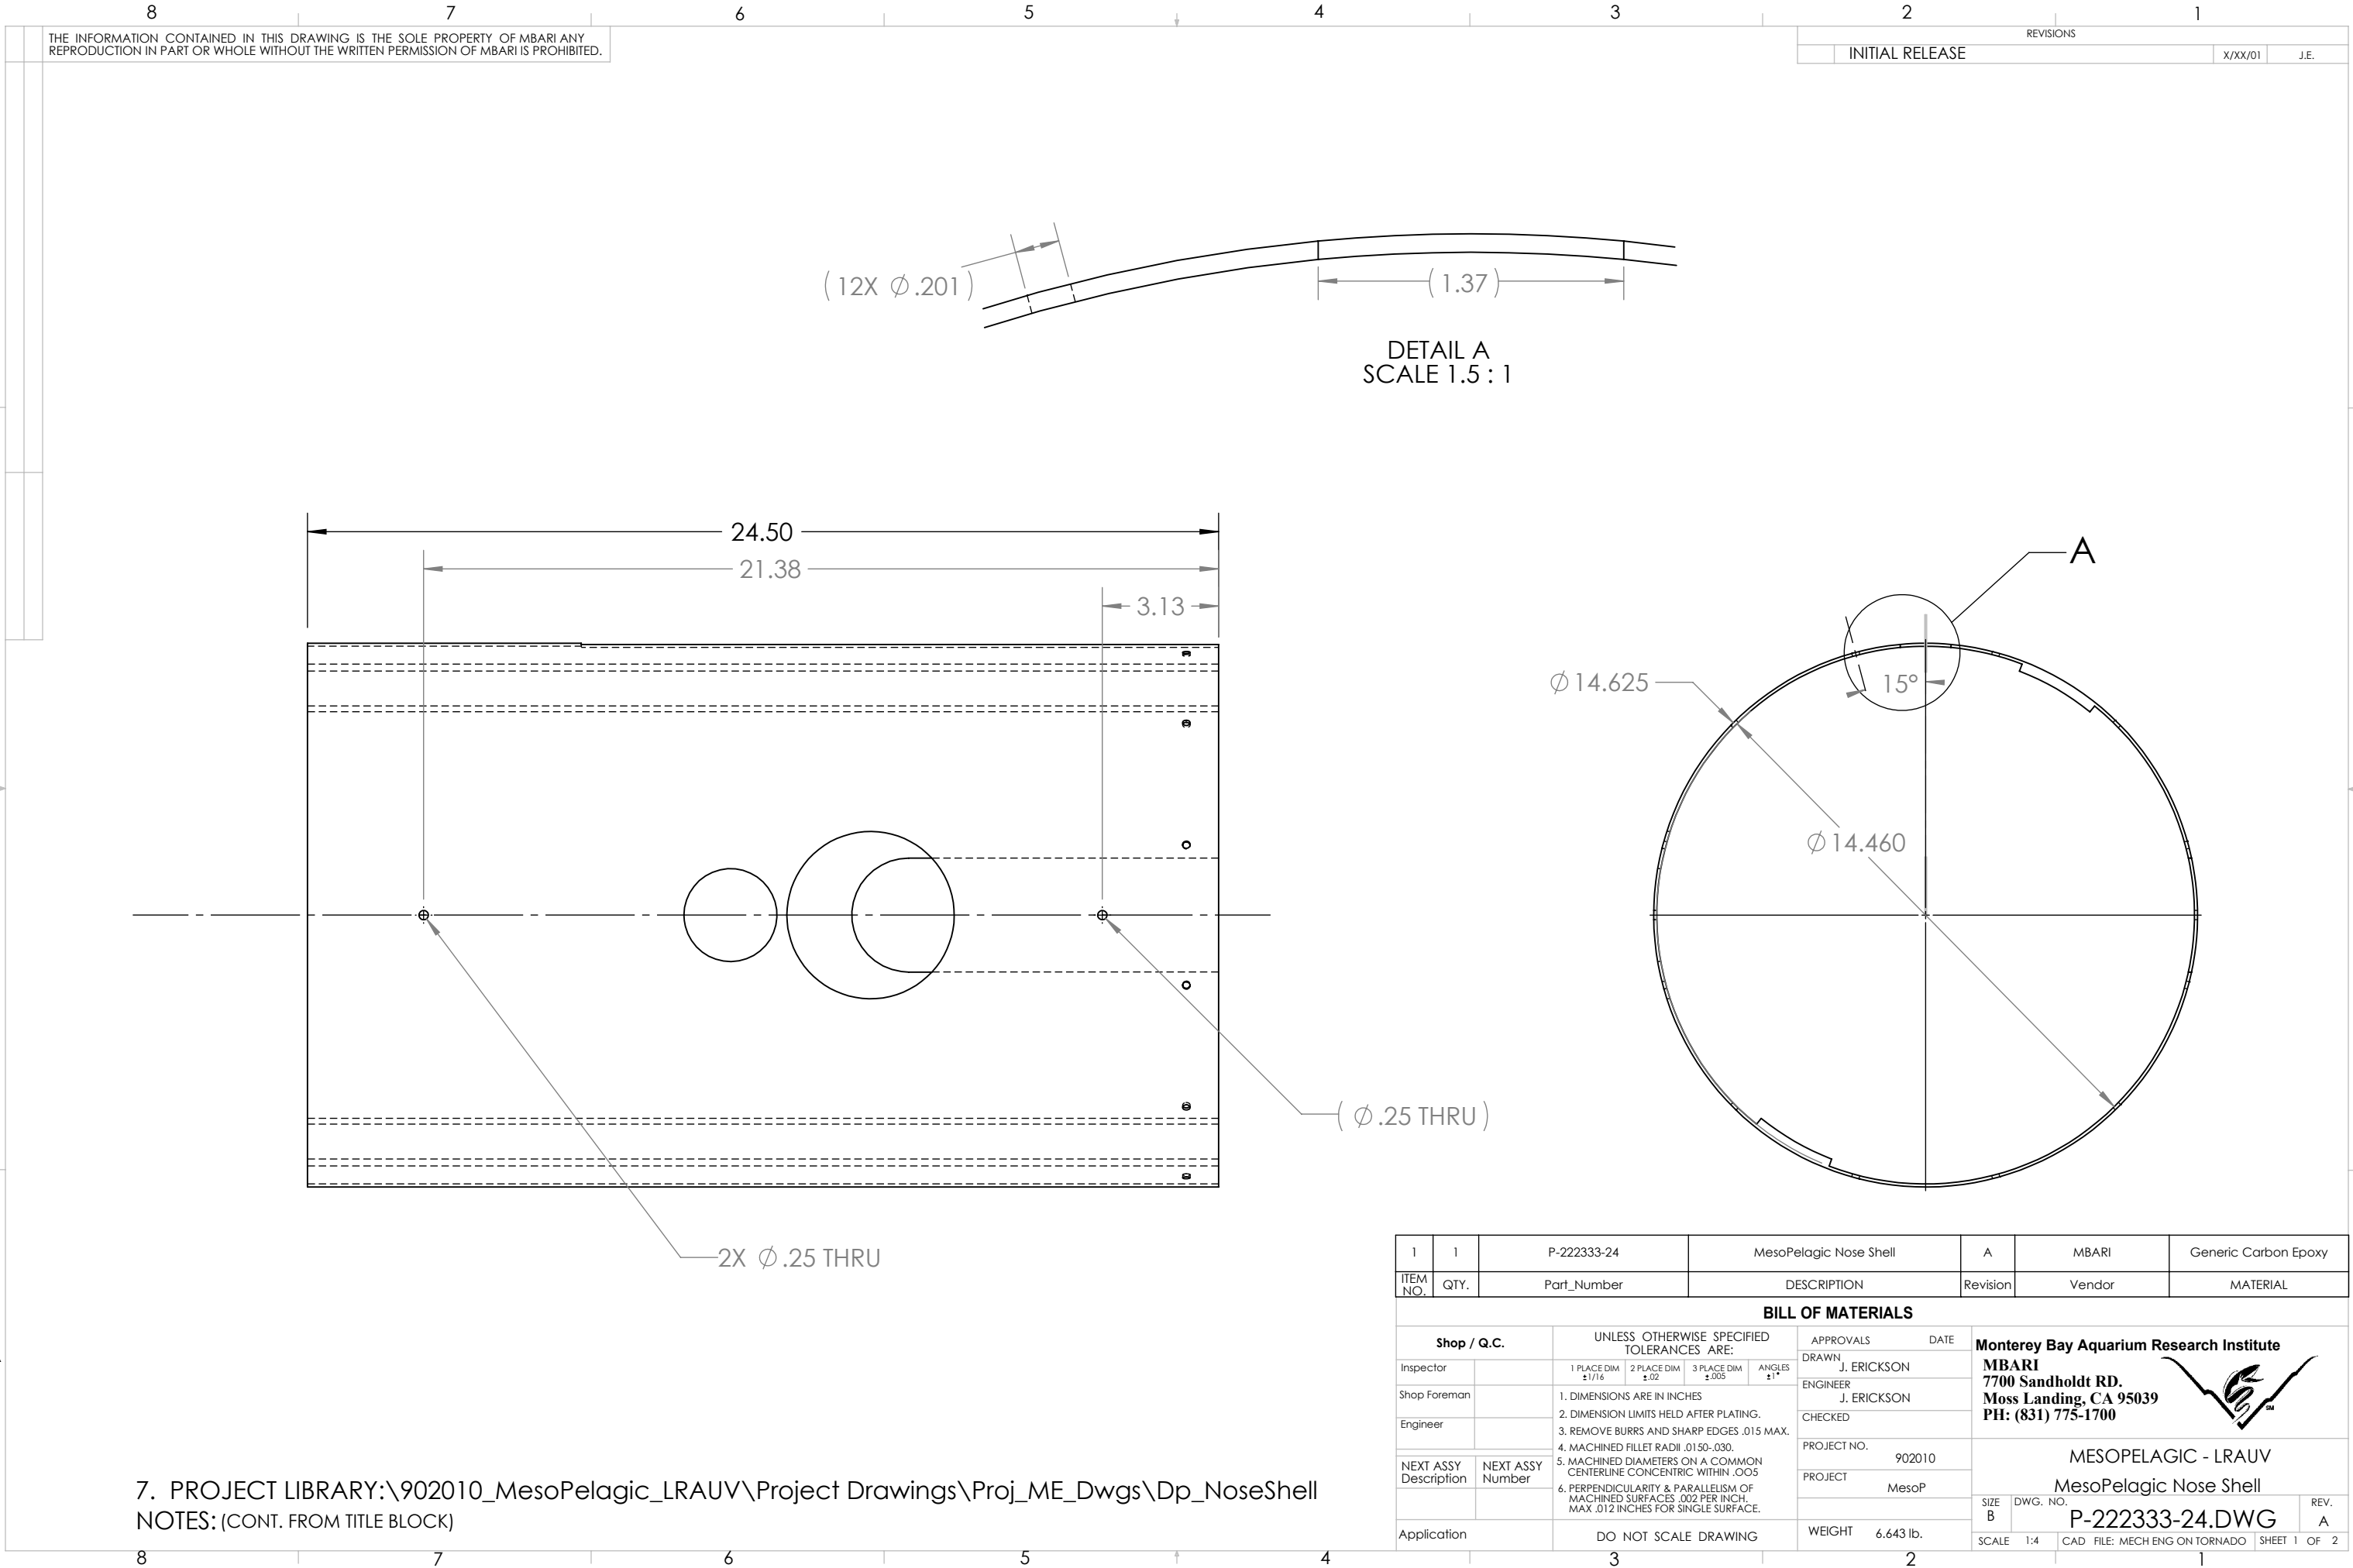


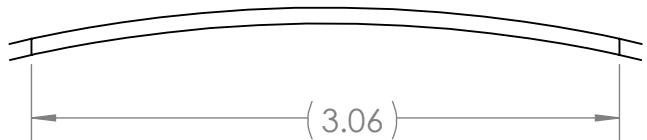


THE INFORMATION CONTAINED IN THIS DRAWING IS THE SOLE PROPERTY OF MBARI ANY REPRODUCTION IN PART OR WHOLE WITHOUT THE WRITTEN PERMISSION OF MBARI IS PROHIBITED.





REVISIONS			
REV.	DESCRIPTION	DATE	APPROVED
	INITIAL RELEASE	X/XX/00	J.E.

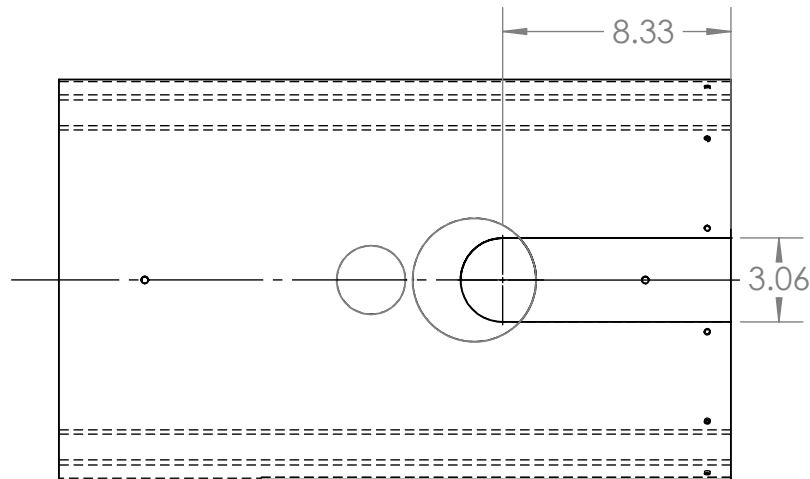

DETAIL C
SCALE 1 : 1

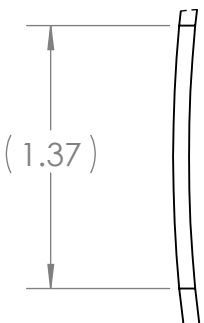


DETAIL B
SCALE 1 : 1

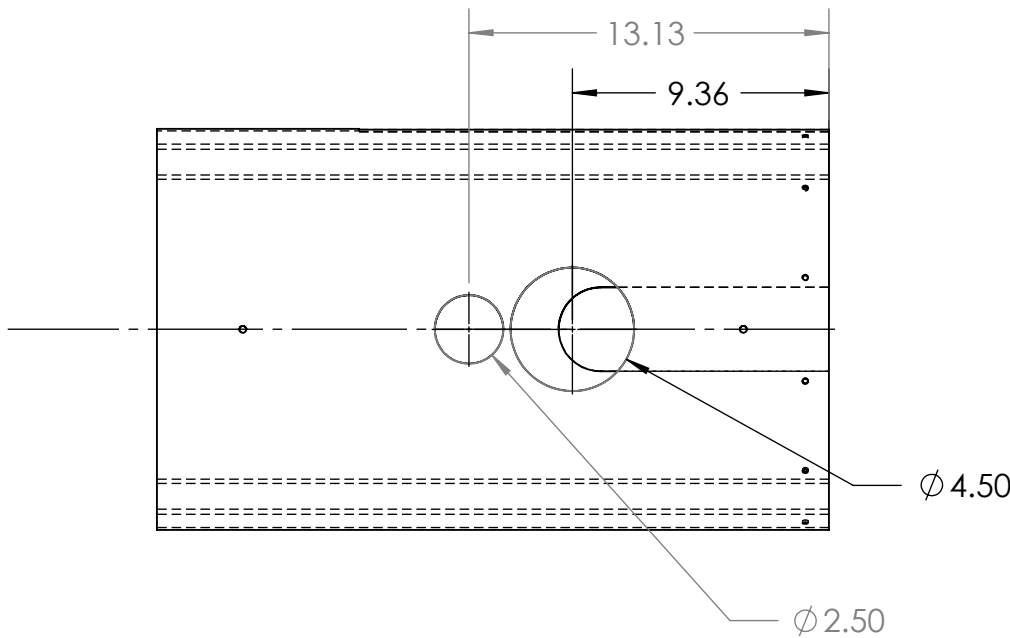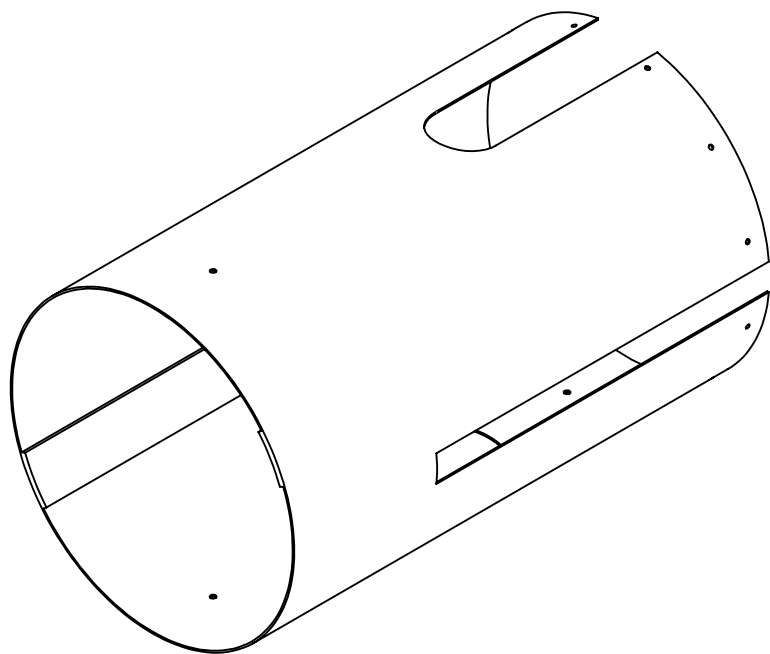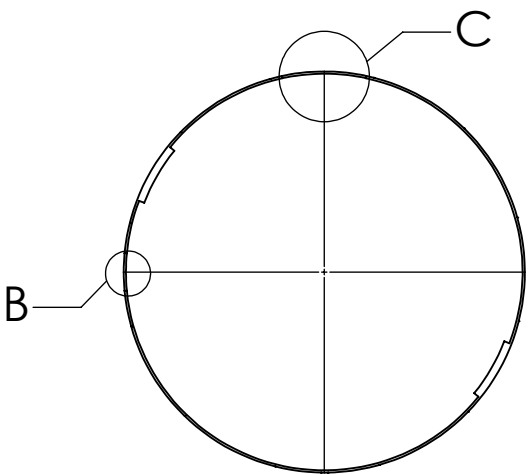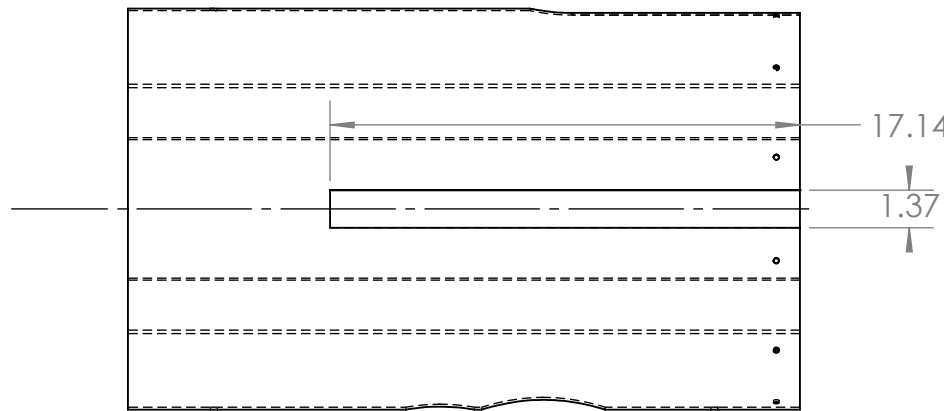

&. PROJECT LIBRARY:\902010_MesoPelagic_LRAUV\Project Drawings\Proj_ME_Dwgs\Dp_NoseShell

NOTES: (CONT. FROM TITLE BLOCK)

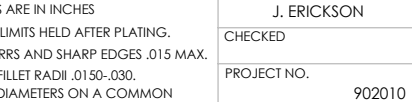UNLESS OTHERWISE SPECIFIED TOLERANCES ARE:				APPROVALS		DATE		Monterey Bay Aquarium Research Institute MBARI 7700 Sandholdt RD. Moss Landing, CA 95039 PH: (831) 775-1700 			
1 PLACE DIM ±1/16	2 PLACE DIM ±.02	3 PLACE DIM ±.005	ANGLES ±1°	DRAWN	J. ERICKSON						
				ENGINEER	J. ERICKSON						
				CHECKED							
1. DIMENSIONS ARE IN INCHES				PROJECT NO.		902010		MESOPELAGIC - LRAUV MesoPelagic Nose Shell CUT DIM'S			
2. DIMENSION LIMITS HELD AFTER PLATING.				PROJECT		MesoP					
3. REMOVE BURRS AND SHARP EDGES .015 MAX.											
4. MACHINED FILLET RADII .0150-.030.											
5. MACHINED DIAMETERS ON A COMMON CENTERLINE CONCENTRIC WITHIN .005											
6. PERPENDICULARITY & PARALLELISM OF MACHINED SURFACES .002 PER INCH. MAX .012 INCHES FOR SINGLE SURFACE.											
DO NOT SCALE DRAWING				WEIGHT		6.643 lb.		SIZE B DWG. NO. P-222333-24.DWG REV. A			
								SCALE 1:4 CAD FILE: MECH ENG ON TORNADO SHEET 2 OF 2			