




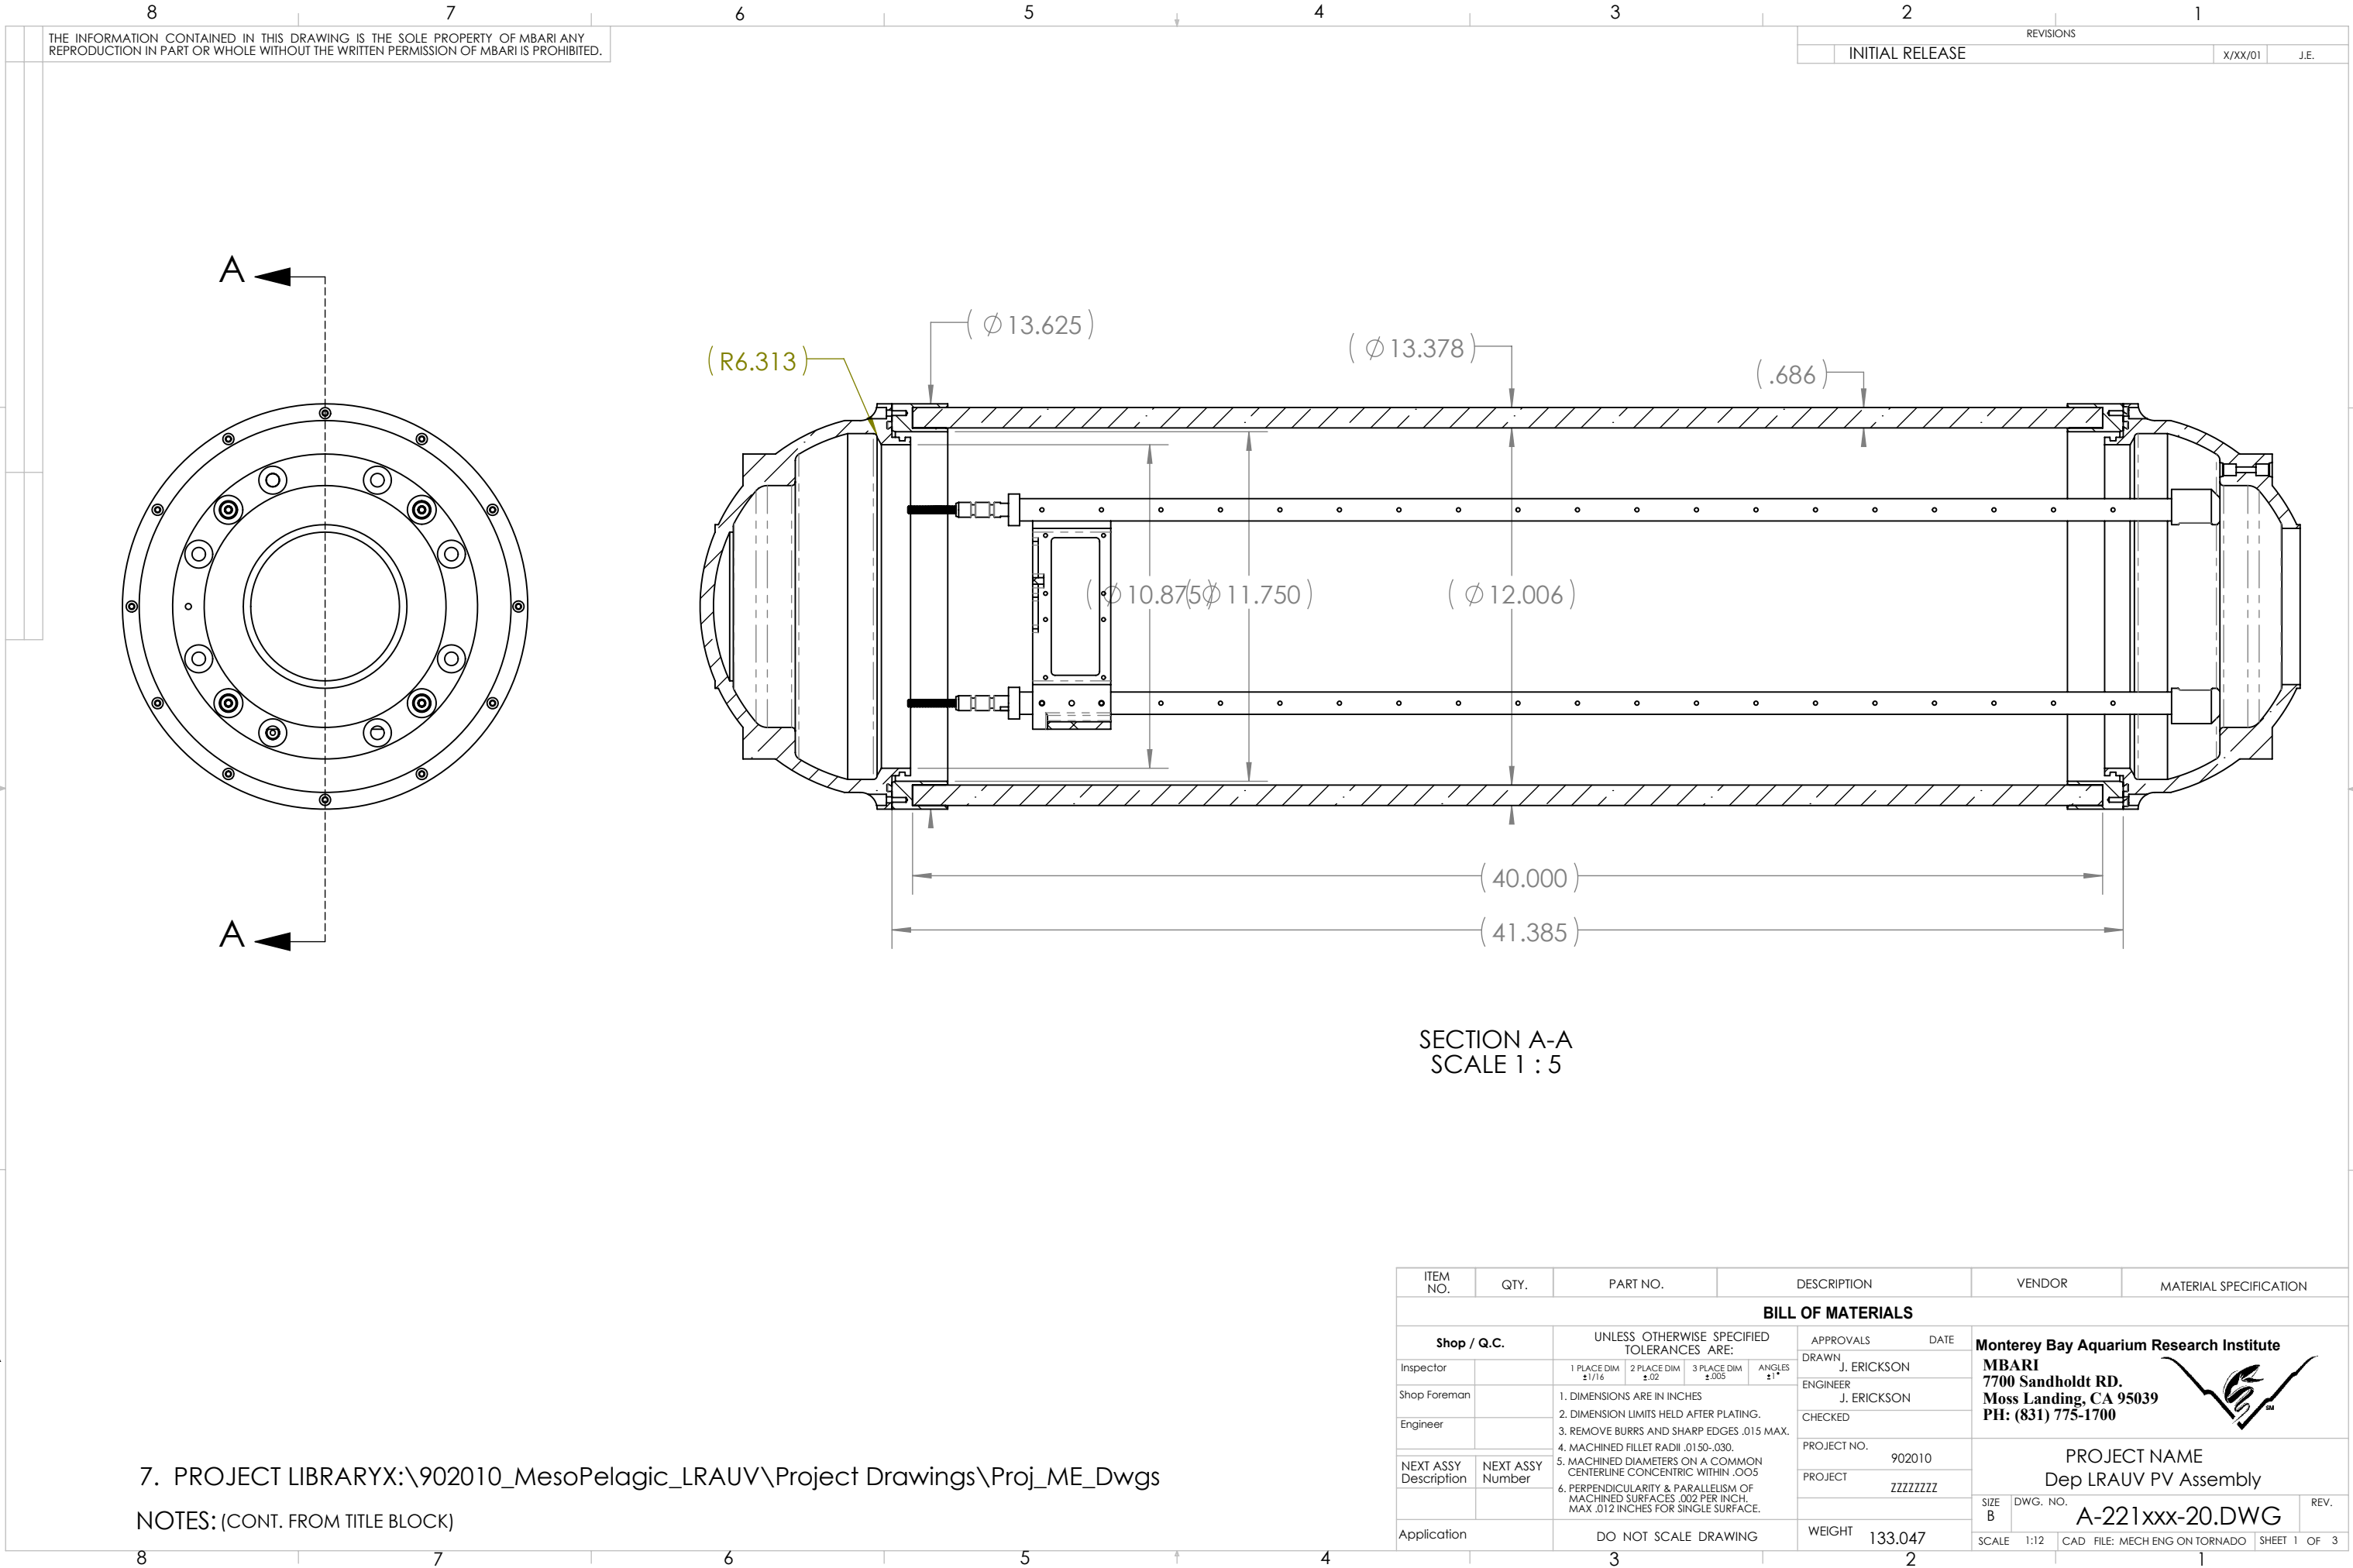

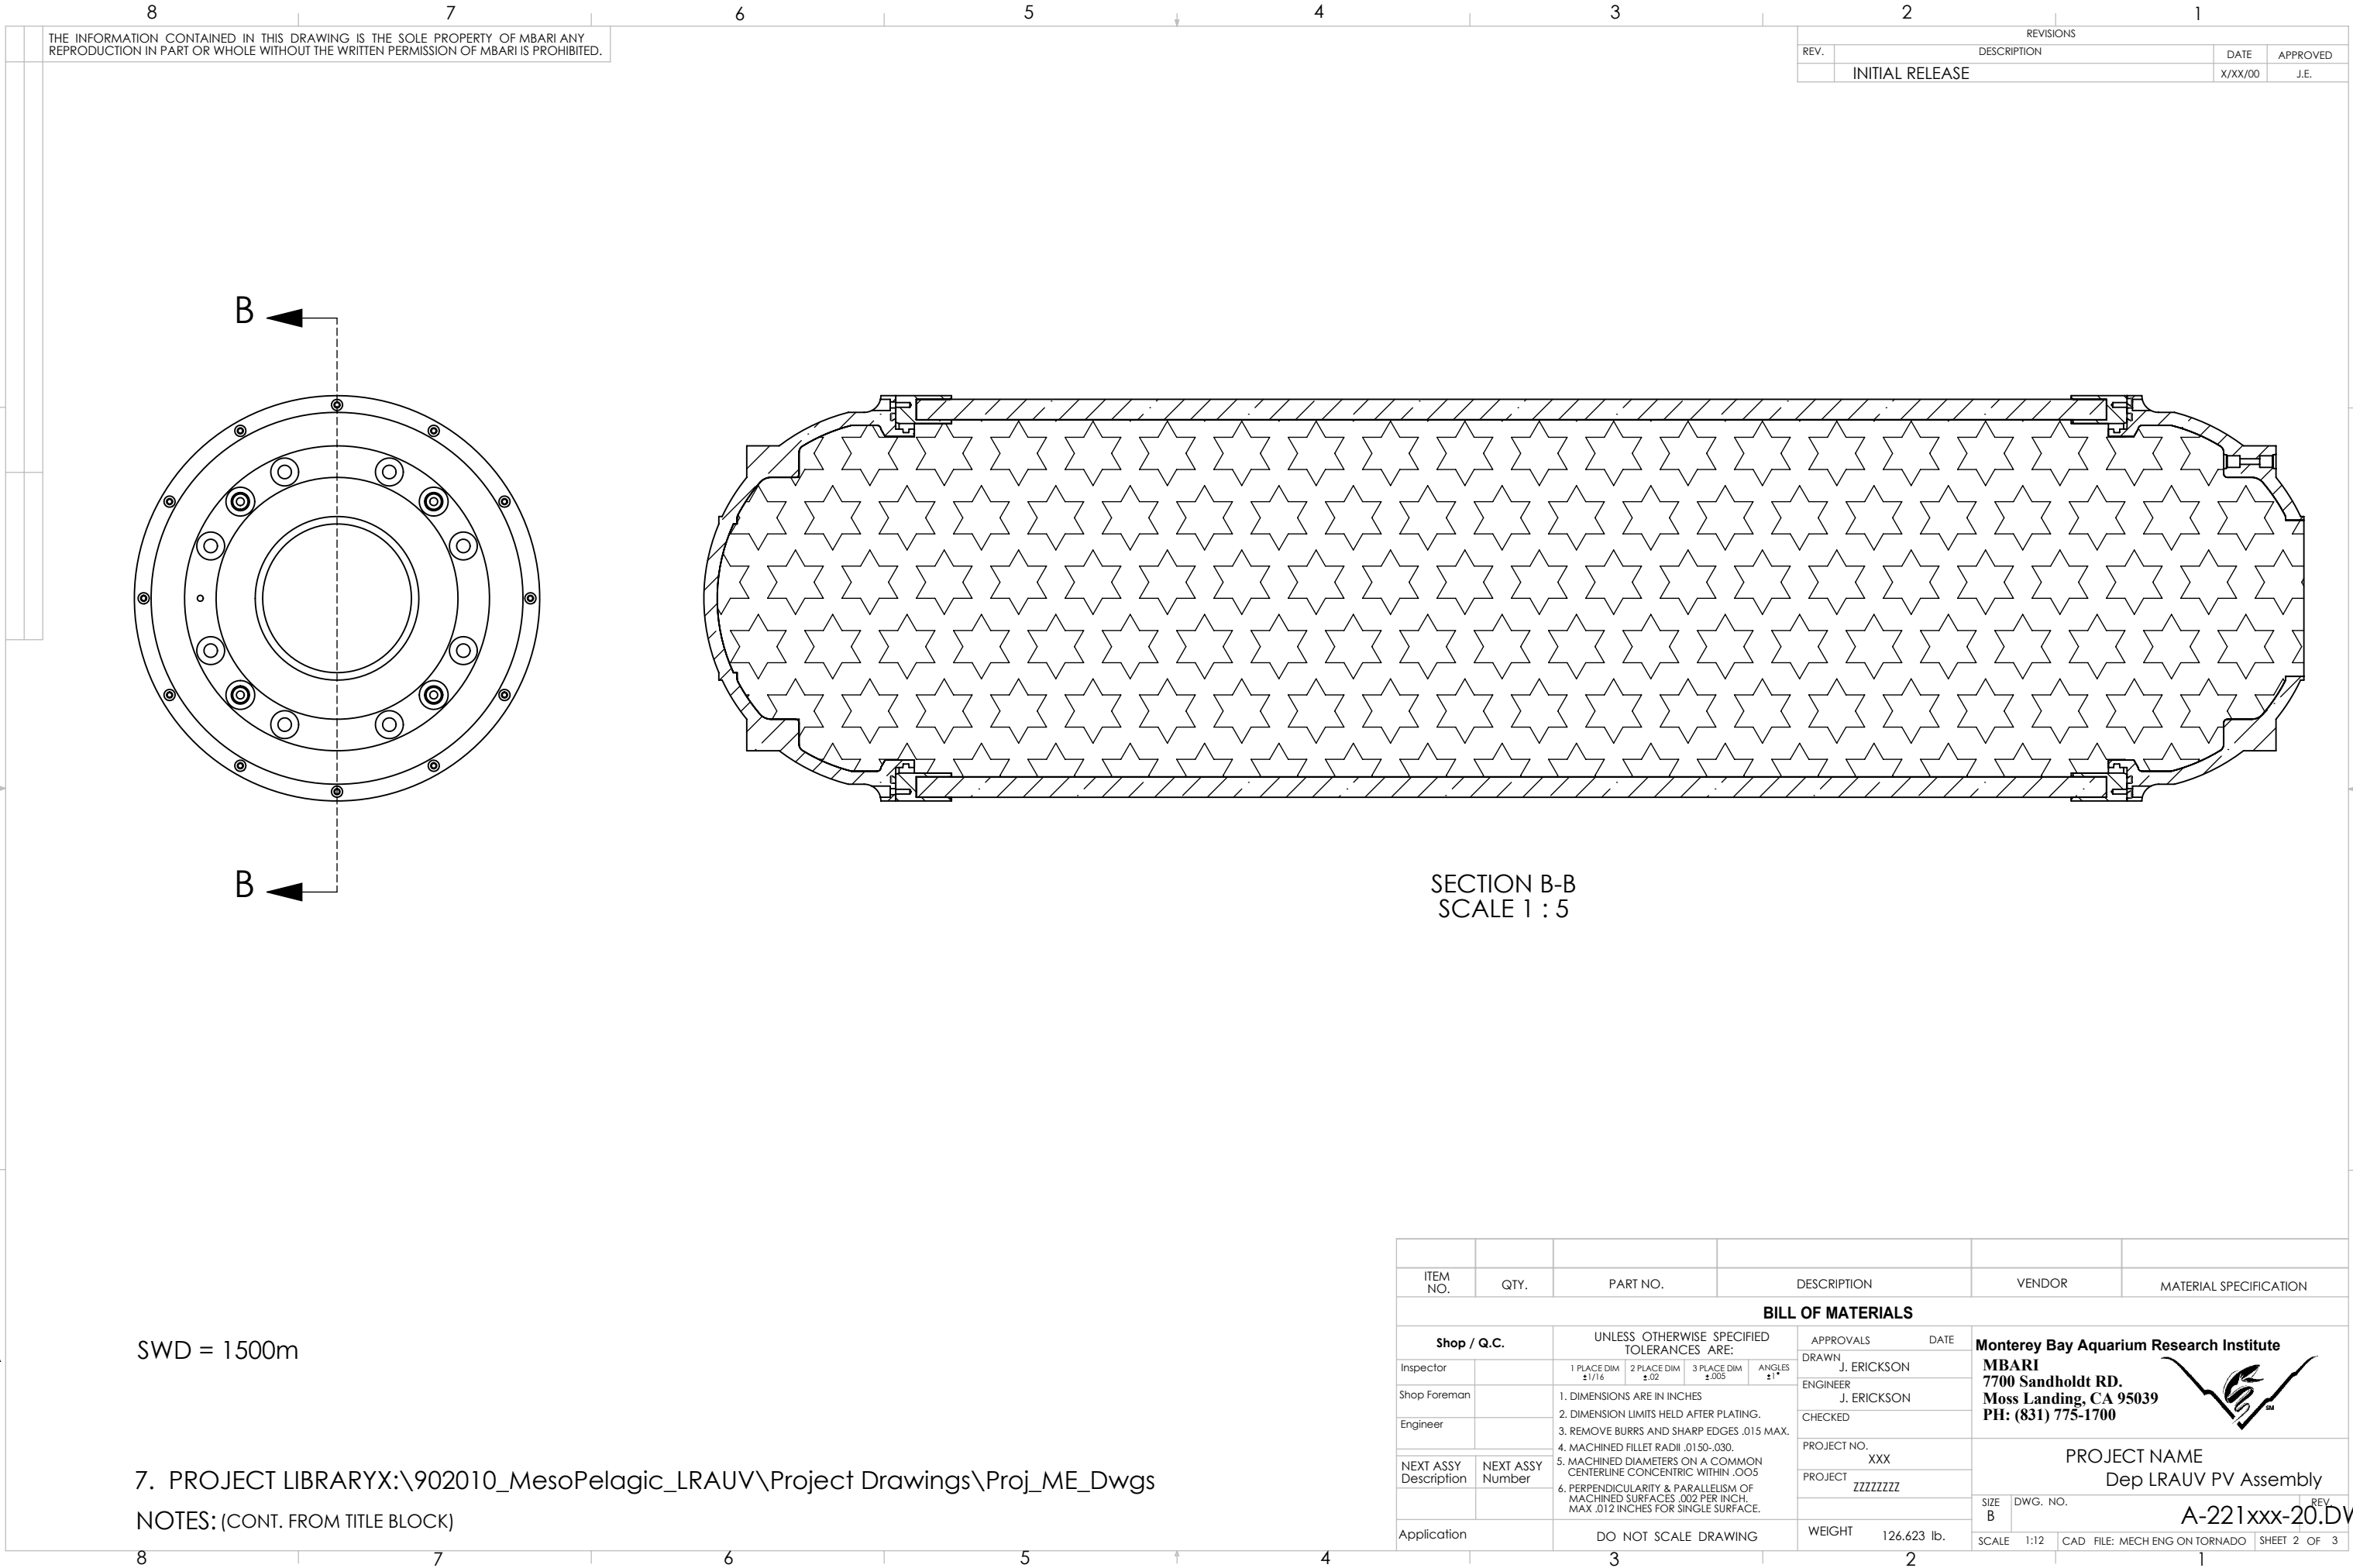

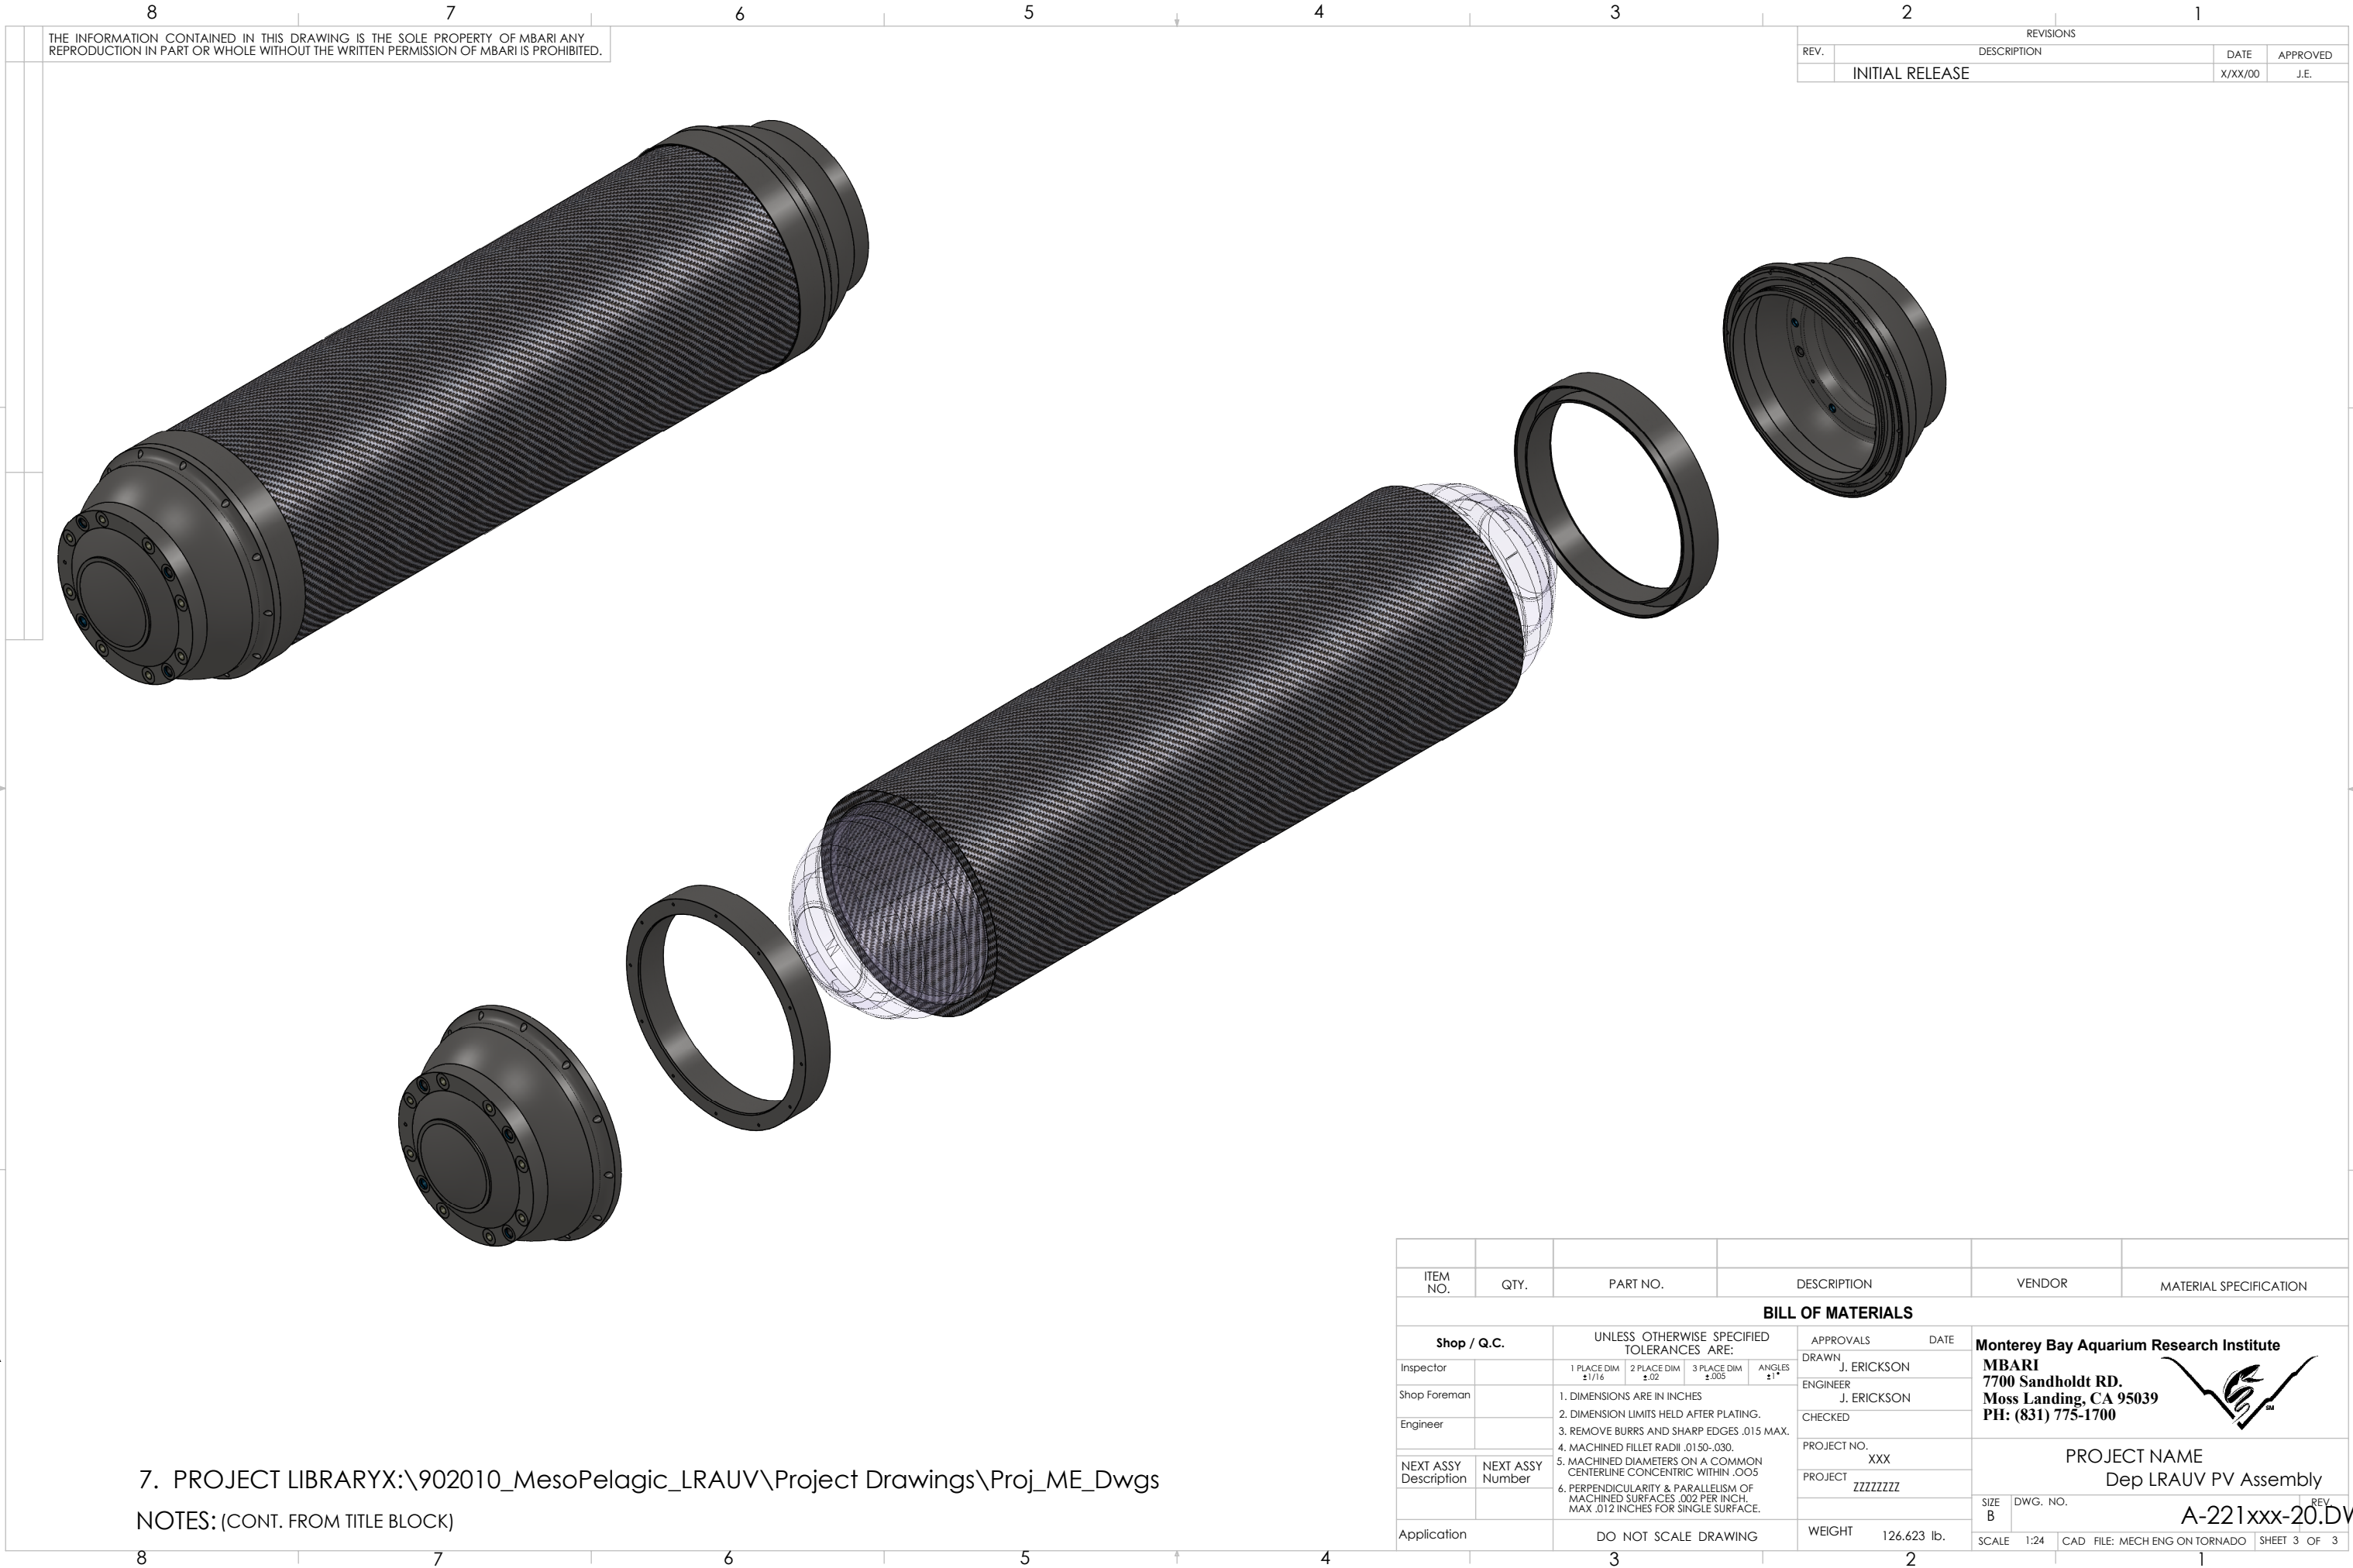

THE INFORMATION CONTAINED IN THIS DRAWING IS THE SOLE PROPERTY OF MBARI ANY REPRODUCTION IN PART OR WHOLE WITHOUT THE WRITTEN PERMISSION OF MBARI IS PROHIBITED.

REVISIONS			
REV.	DESCRIPTION	DATE	APPROVED
	INITIAL RELEASE	X/XX/00	J.E.

7. PROJECT LIBRARYX:\902010_MesoPelagic_LRAUV\Project Drawings\Proj_ME_Dwgs

NOTES: (CONT. FROM TITLE BLOCK)

ITEM NO.	QTY.	PART NO.	DESCRIPTION	VENDOR	MATERIAL SPECIFICATION
BILL OF MATERIALS					
Shop / Q.C.		UNLESS OTHERWISE SPECIFIED TOLERANCES ARE:		APPROVALS	DATE
Inspector		1 PLACE DIM ±1/16	2 PLACE DIM ±.02	DRAWN J. ERICKSON	
Shop Foreman		3 PLACE DIM ±.005	ANGLES ±1°	ENGINEER J. ERICKSON	
Engineer		1. DIMENSIONS ARE IN INCHES		CHECKED	
NEXT ASSY Description		2. DIMENSION LIMITS HELD AFTER PLATING.		PROJECT NO. XXX	Monterey Bay Aquarium Research Institute MBARI 7700 Sandholdt RD. Moss Landing, CA 95039 PH: (831) 775-1700  PROJECT NAME Dep LRAUV PV Assembly
NEXT ASSY Number		3. REMOVE BURRS AND SHARP EDGES .015 MAX.		PROJECT ZZZZZZZZ	
Application		4. MACHINED FILLET RADII .0150-.030.		WEIGHT 126.623 lb.	
		5. MACHINED DIAMETERS ON A COMMON CENTERLINE CONCENTRIC WITHIN .005		SCALE 1:24	
		6. PERPENDICULARITY & PARALLELISM OF MACHINED SURFACES .002 PER INCH. MAX .012 INCHES FOR SINGLE SURFACE.		CAD FILE: MECH ENG ON TORNADO	
		DO NOT SCALE DRAWING		SHEET 3 OF 3	

A-221xxx-20.DWG