




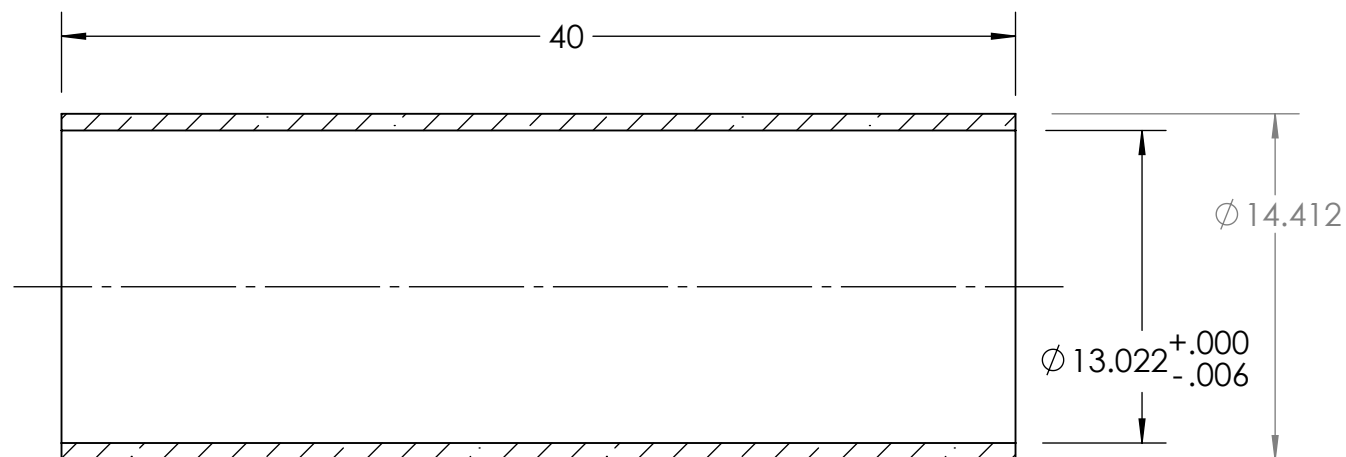

STOCK

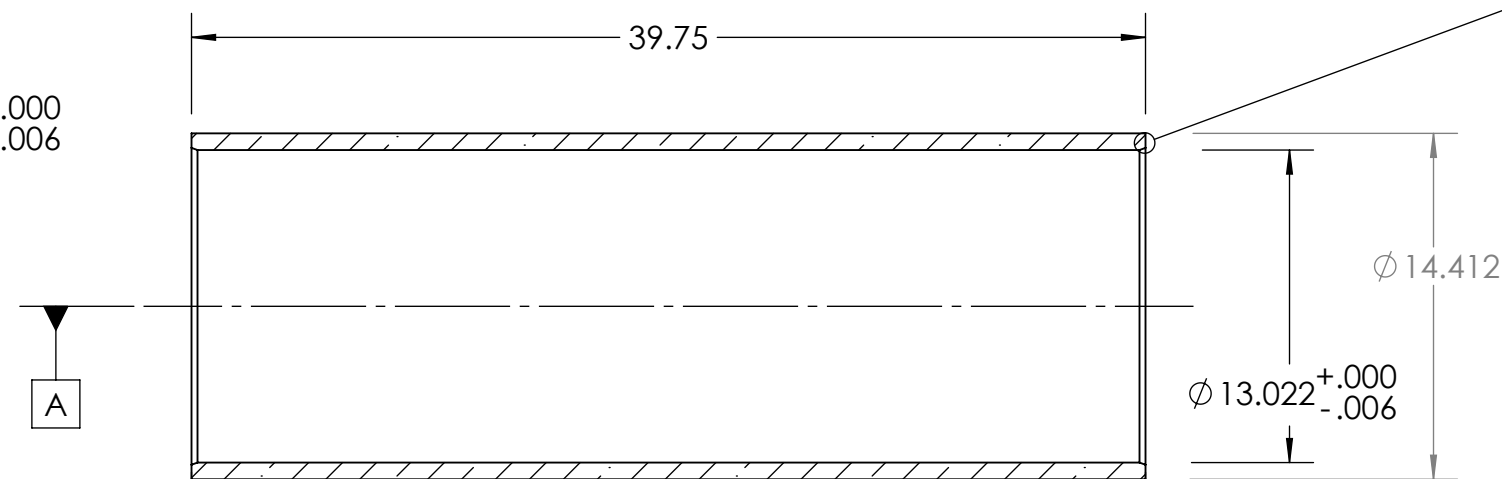

DETAIL A
SCALE 2 : 1
BOTH ENDS

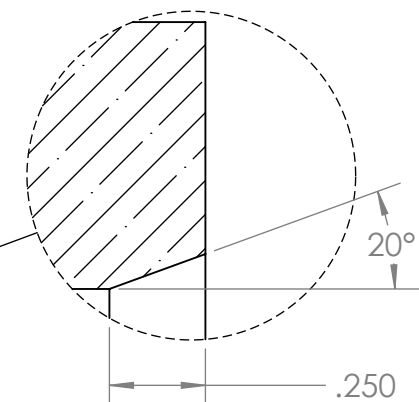

MODIFIED

PART MODIFICATION DWG.

ITEM NO.	QTY.	PART NO.	DESCRIPTION	VENDOR	MATERIAL SPECIFICATION
BILL OF MATERIALS					
Shop / Q.C.		UNLESS OTHERWISE SPECIFIED TOLERANCES ARE:		Monterey Bay Aquarium Research Institute MBARI 7700 Sandholdt RD. Moss Landing, CA 95039 PH: (831) 775-1700 	
Inspector		1 PLACE DIM ±1/16	2 PLACE DIM ±.02	3 PLACE DIM ±.005	ANGLES ±1°
Shop Foreman		1. DIMENSIONS ARE IN INCHES 2. DIMENSION LIMITS HELD AFTER PLATING. 3. REMOVE BURRS AND SHARP EDGES .015 MAX. 4. MACHINED FILLET RADII .0150-.030.			
Engineer		5. MACHINED DIAMETERS ON A COMMON CENTERLINE CONCENTRIC WITHIN .005 6. PERPENDICULARITY & PARALLELISM OF MACHINED SURFACES .002 PER INCH, MAX .012 INCHES FOR SINGLE SURFACE.			
NEXT ASSY Description	NEXT ASSY Number	PROJECT NO. 902010 PROJECT ZZZZZZZZ			
Application		DO NOT SCALE DRAWING		WEIGHT 68.043 PROJECT NAME LM Graphite-Epoxy Tube	
				SIZE B DWG. NO. P-xxxxxx-21.DWG REV.	
				SCALE 1:12 CAD FILE: MECH ENG ON TORNADO SHEET 1 OF 1	

7. PROJECT LIBRARY:\902010_MesoPelagic_LRAUV\Project Drawings\Proj_ME_Dwgs\Dp_PressureHull

NOTES: (CONT. FROM TITLE BLOCK)