
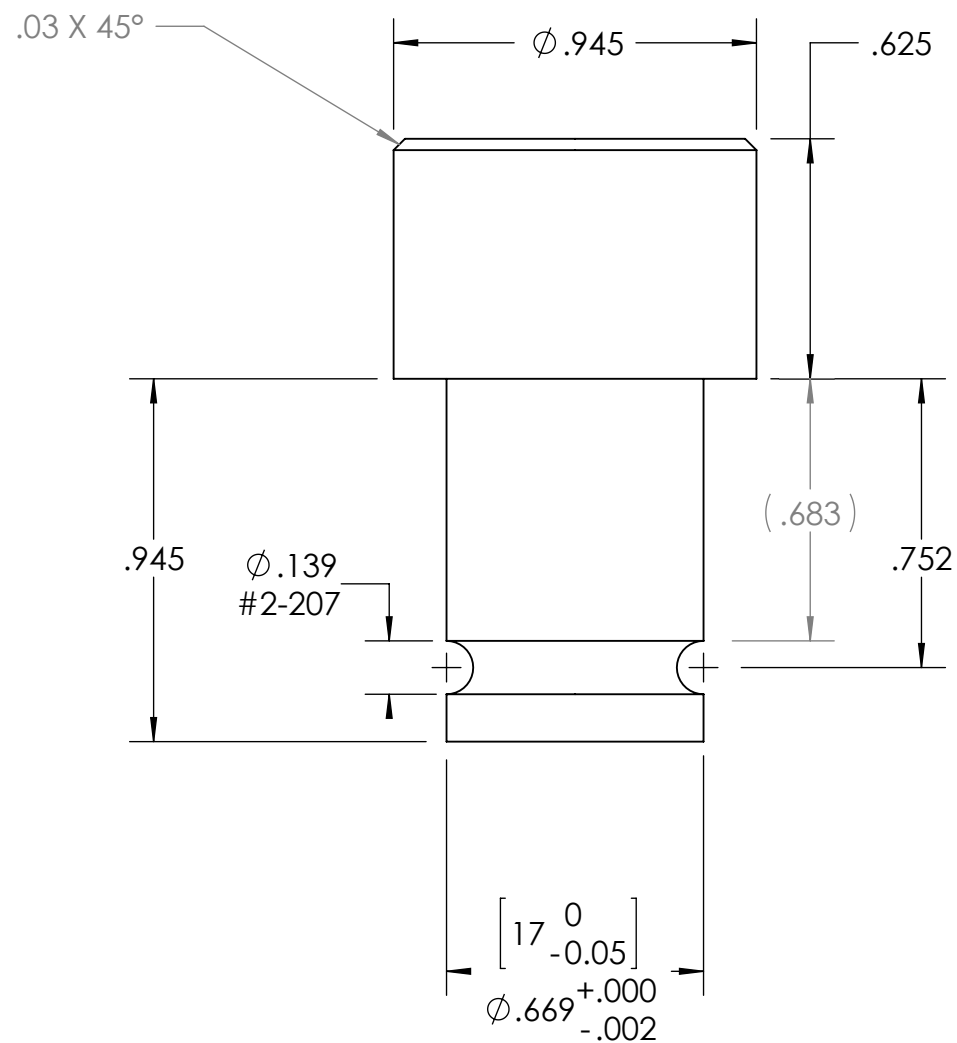


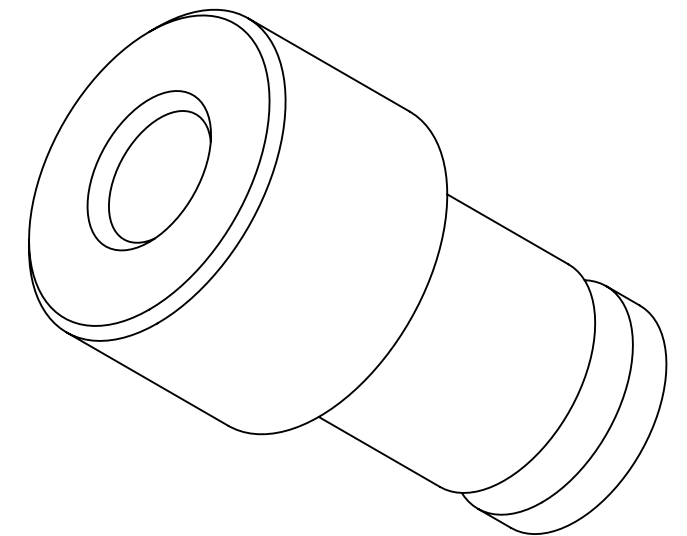

NOTES: (CONT. FROM TITLE BLOCK)

1	1	P-200700-09	CS Centering Sleeve	MBARI	Black DELRIN
ITEM NO.	QTY.	Part_Number	DESCRIPTION	Vendor	MATERIAL

BILL OF MATERIALS						
Shop / Q.C.		UNLESS OTHERWISE SPECIFIED TOLERANCES ARE:			APPROVALS DATE	
Inspector		1 PLACE DIM ±1/16	2 PLACE DIM ±.02	3 PLACE DIM ±.005	ANGLES ±1°	DRAWN J. ERICKSON 4/15/09
Shop Foreman		1. DIMENSIONS ARE IN INCHES				ENGINEER J. ERICKSON 4/15/09
Engineer		2. DIMENSION LIMITS HELD AFTER PLATING.				CHECKED B.H. 4/22/09
		3. REMOVE BURRS AND SHARP EDGES .015 MAX.				PROJECT NO. 900739
		4. MACHINED FILLET RADII .0150-.030.				PROJECT LRAUV
NEXT ASSY Description	NEXT ASSY Number	5. MACHINED DIAMETERS ON A COMMON CENTERLINE CONCENTRIC WITHIN .005				 Monterey Bay Aquarium Research Institute MBARI 7700 Sandholdt RD. Moss Landing, CA 95039 PH: (831) 775-1700
		6. PERPENDICULARITY & PARALLELISM OF MACHINED SURFACES .002 PER INCH, MAX. .012 INCHES FOR SINGLE SURFACE.				
Application		DO NOT SCALE DRAWING			WEIGHT 0.030 lb.	
					SIZE B DWG. NO. P-200700-09.DWG REV.	
		SCALE 2:1			CAD FILE: MECH ENG ON TORNADO SHEET 1 OF 1	