
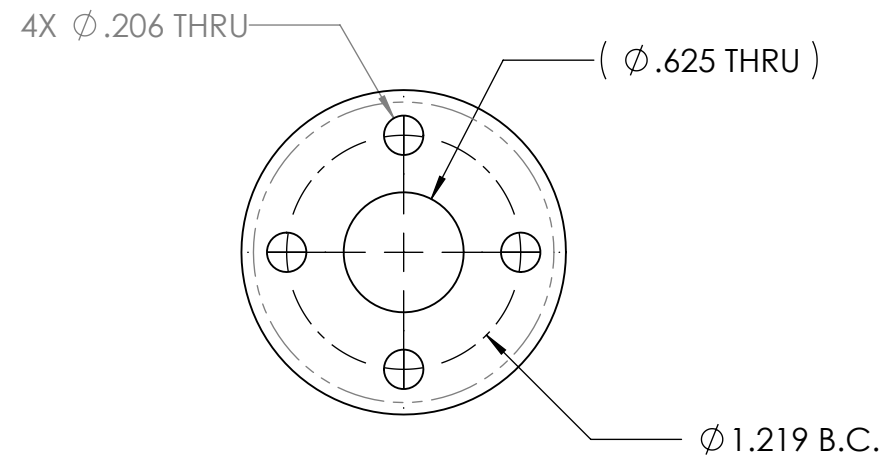
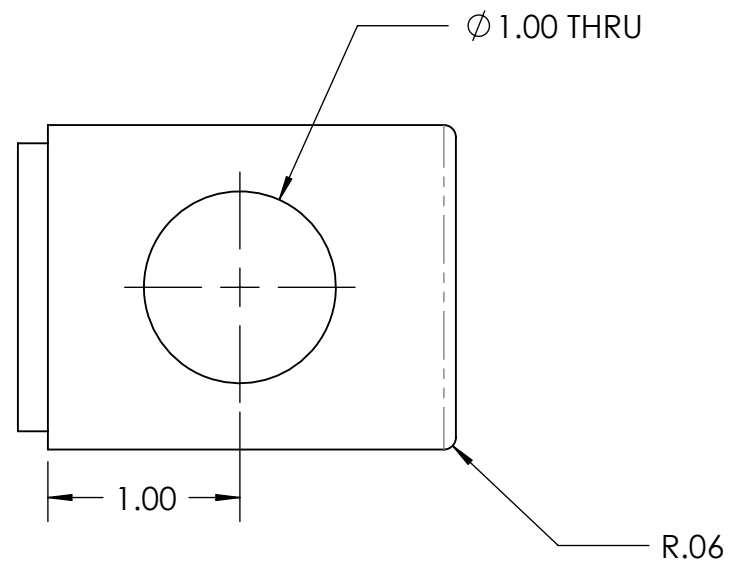


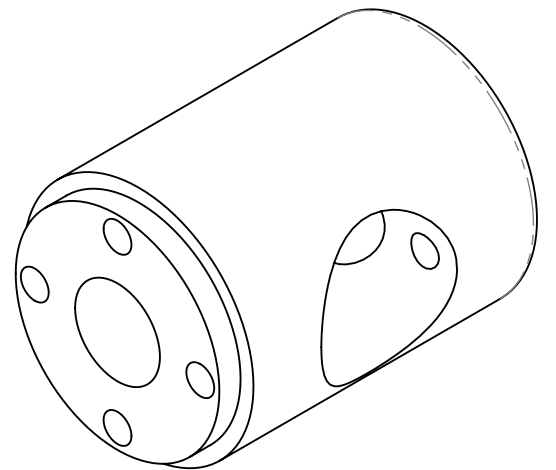

NOTES: (CONT. FROM TITLE BLOCK)

1	1	P-200951-10	Prop Shaft Guard	MBARI	DELNIN (BLACK ACETAL)
ITEM NO.	QTY.	Part_Number	DESCRIPTION	Vendor	MATERIAL

BILL OF MATERIALS					
Shop / Q.C.		UNLESS OTHERWISE SPECIFIED TOLERANCES ARE:		APPROVALS DATE	
Inspector		1 PLACE DIM ±1/16	2 PLACE DIM ±.02	3 PLACE DIM ±.005	ANGLES ±1°
Shop Foreman		1. DIMENSIONS ARE IN INCHES 2. DIMENSION LIMITS HELD AFTER PLATING. 3. REMOVE BURRS AND SHARP EDGES .015 MAX. 4. MACHINED FILLET RADII .0150-.030.			
Engineer		5. MACHINED DIAMETERS ON A COMMON CENTERLINE CONCENTRIC WITHIN .005 6. PERPENDICULARITY & PARALLELISM OF MACHINED SURFACES .002 PER INCH. MAX. .012 INCHES FOR SINGLE SURFACE.			
NEXT ASSY Description	NEXT ASSY Number	PROJECT NO. 900739 PROJECT LRAUV			
	A-200502-08	WEIGHT 0.160			
Application		DO NOT SCALE DRAWING			

Monterey Bay Aquarium Research Institute MBARI 7700 Sandholdt RD. Moss Landing, CA 95039 PH: (831) 775-1700					
					
TETHYS - LRAUV Prop Shaft Guard					
SIZE B	DWG. NO.	P-200951-10.DWG			REV.
SCALE 1:1	CAD FILE: MECH ENG ON TORNADO	SHEET 1	OF 1		

Monterey Bay Aquarium Research Institute
MBARI
7700 Sandholdt RD.
Moss Landing, CA 95039
PH: (831) 775-1700



TETHYS - LRAUV
Prop Shaft Guard

SIZE B	DWG. NO. P-200951-10.DWG
-----------	-----------------------------

SIZE B	DWG. NO. P-200951-10.DWG	REV.
-----------	-----------------------------	------