
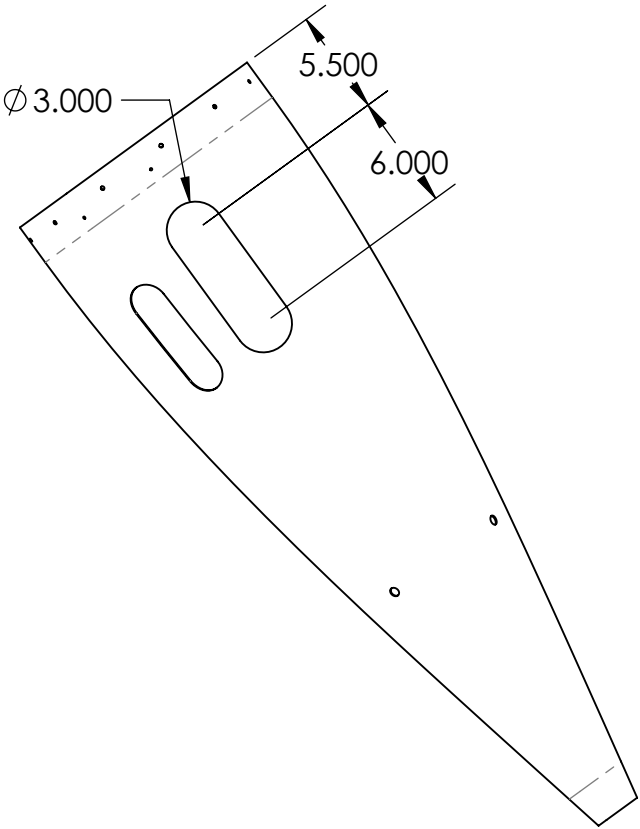
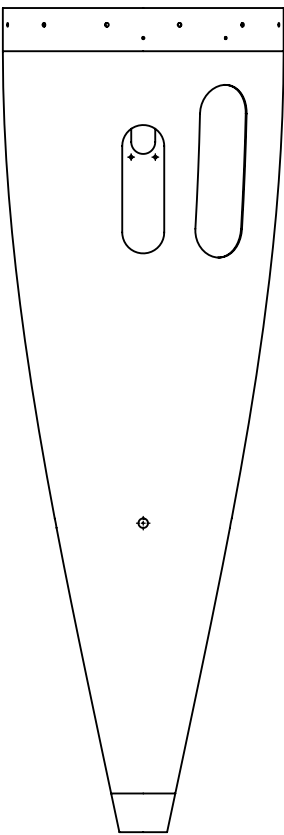
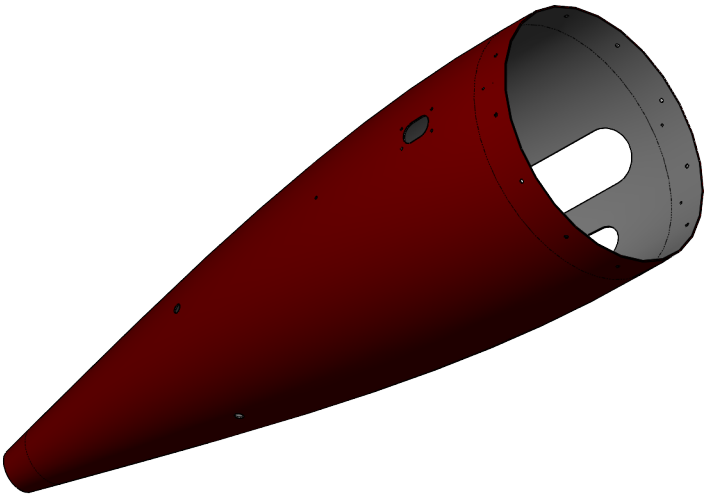
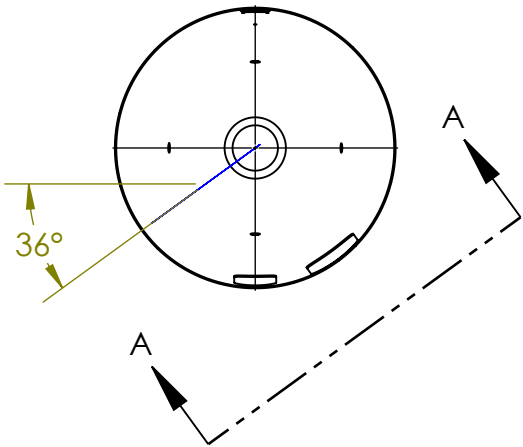


THE INFORMATION CONTAINED IN THIS DRAWING IS THE SOLE PROPERTY OF MBARI ANY REPRODUCTION IN PART OR WHOLE WITHOUT THE WRITTEN PERMISSION OF MBARI IS PROHIBITED.

REVISIONS			
REV.	DESCRIPTION	DATE	APPROVED
	INITIAL RELEASE	X/XX/00	J.E.

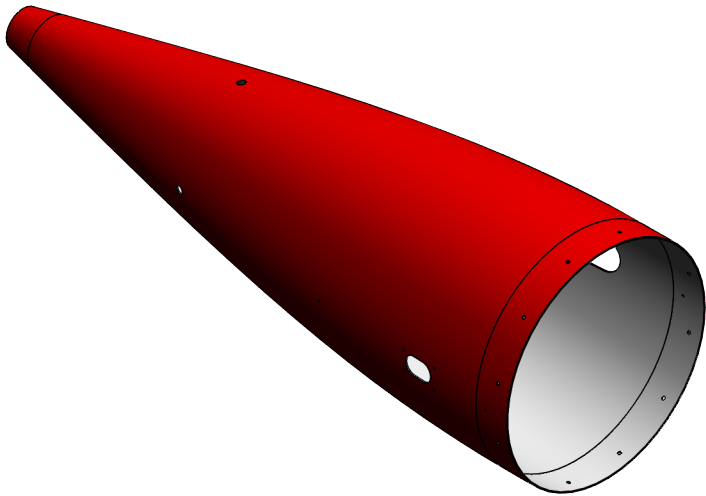

VIEW A-A

9. PAINT FINISH: OUTSIDE: ONE COAT, AWLGrip PRIMER 545 and MINIMUM FOUR COATS, AkzoNobel Awlgrip HS Topcoat N Line Polyurethane INTERNATIONAL ORANGE G7362 TO COVER. EXTERIOR ONLY AS NOTED. INSIDE: WHITE

NOTES: (CONT. FROM TITLE BLOCK)

BILL OF MATERIALS									
Shop / Q.C.		UNLESS OTHERWISE SPECIFIED TOLERANCES ARE:				APPROVALS	DATE	Monterey Bay Aquarium Research Institute MBARI 7700 Sandholdt RD. Moss Landing, CA 95039 PH: (831) 775-1700 	
Inspector		1 PLACE DIM ±1/16	2 PLACE DIM ±.02	3 PLACE DIM ±.005	ANGLES ±1°	DRAWN	J. ERICKSON		
Shop Foreman		1. DIMENSIONS ARE IN INCHES 2. DIMENSION LIMITS HELD AFTER PLATING. 3. REMOVE BURRS AND SHARP EDGES .015 MAX. 4. MACHINED FILLET RADII .0150-.030. 5. MACHINED DIAMETERS ON A COMMON CENTERLINE CONCENTRIC WITHIN .005 6. PERPENDICULARITY & PARALLELISM OF MACHINED SURFACES .002 PER INCH, MAX .012 INCHES FOR SINGLE SURFACE.				ENGINEER	J. ERICKSON		
Engineer						CHECKED			
NEXT ASSY Description	NEXT ASSY Number					PROJECT NO.	902010	MESOPELAGIC - LRAUV MesoPelagic Tail Cone CUT PRINT SIZE B DWG. NO. P-222336-24.DWG	
						PROJECT	MesoP		
Application		DO NOT SCALE DRAWING				WEIGHT	6.190 lb.		
		SCALE	1:10	CAD	FILE: MECH ENG ON TORNADO	SHEET	1	OF	2

