



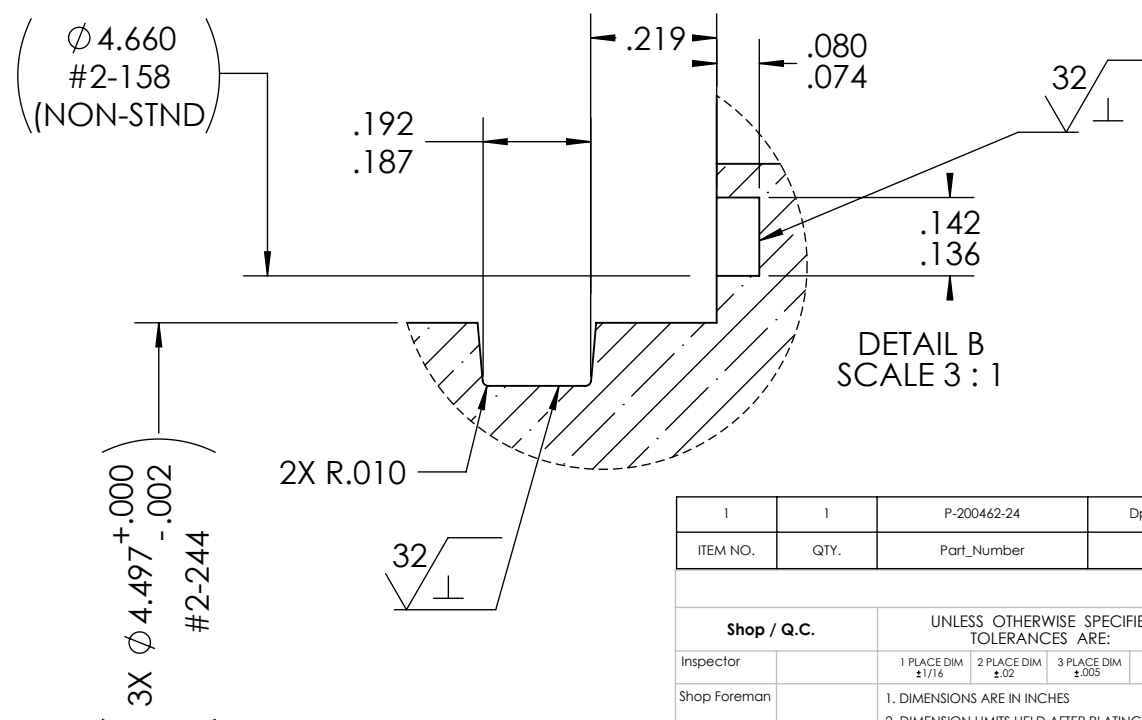

BILL OF MATERIALS									
Shop / Q.C.		UNLESS OTHERWISE SPECIFIED TOLERANCES ARE:				APPROVALS		DATE	
Inspector		1 PLACE DIM ±1/16	2 PLACE DIM ±.02	3 PLACE DIM ±.005	ANGLES ±1°	DRAWN	J. ERICKSON	X/XX/XX	Monterey Bay Aquarium Research Institute MBARI 7700 Sandholdt RD. Moss Landing, CA 95039 PH: (831) 775-1700 
Shop Foreman		1. DIMENSIONS ARE IN INCHES 2. DIMENSION LIMITS HELD AFTER PLATING. 3. REMOVE BURRS AND SHARP EDGES .015 MAX. 4. MACHINED FILLET RADII .0150-.030. 5. MACHINED DIAMETERS ON A COMMON CENTERLINE CONCENTRIC WITHIN .005 6. PERPENDICULARITY & PARALLELISM OF MACHINED SURFACES .002 PER INCH MAX .012 INCHES FOR SINGLE SURFACE.				ENGINEER	J. ERICKSON	X/XX/XX	
Engineer						CHECKED			
NEXT ASSY Description						PROJECT NO.		902010	
A-221xxx-22		PROJECT		MesoPelagic		MESOPELAGIC - LRAUV Dp Thruster Motor Rear End Cap Rev.			
Application		DO NOT SCALE DRAWING				WEIGHT		2.85 lb.	
						SIZE B		DWG. NO.	
								P-200462-24.DWG	
						SCALE 1:2		CAD FILE: MECH ENG ON TORNADO	
						SHEET 1		OF 2	

Monterey Bay Aquarium Research Institute MBARI 7700 Sandholdt RD. Moss Landing, CA 95039 PH: (831) 775-1700			
			
MESOPELAGIC - LRAUV			
Dp Thruster Motor Rear End Cap Rev.			
SIZE B	DWG. NO. P-200462-24.DWG	REV. B	
SCALE 1:2	CAD FILE: MECH ENG ON TORNADO		
SHEET 1		OF 2	

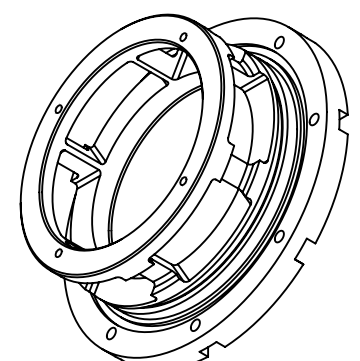