
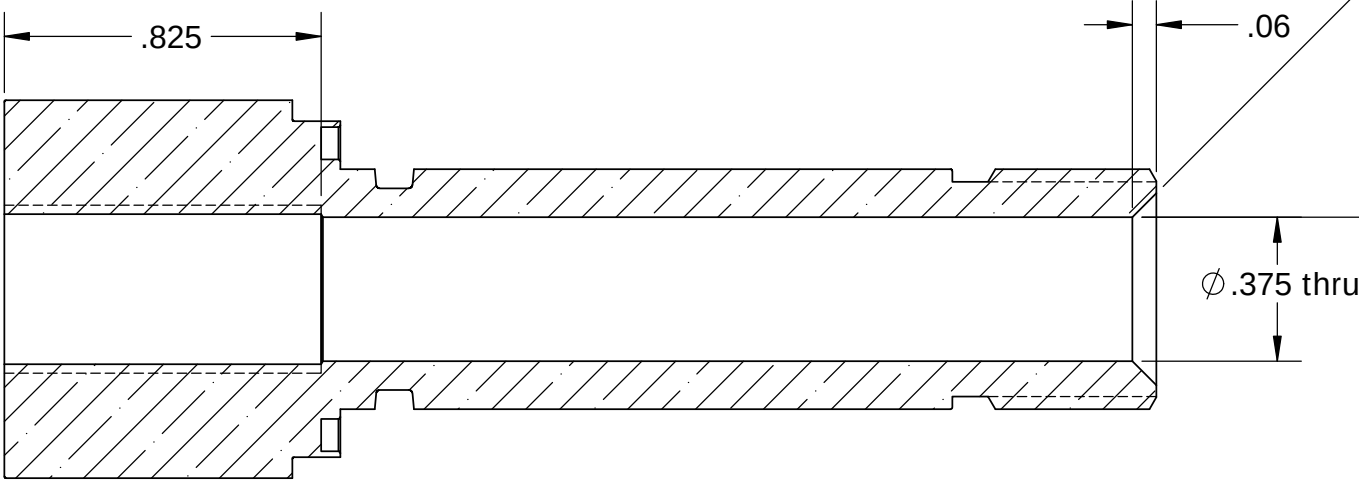
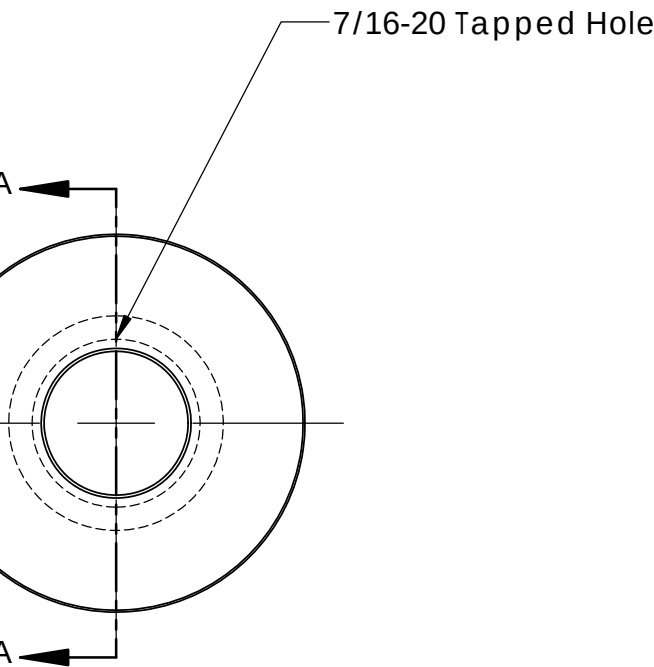



IS THE SOLE PROPERTY OF MBARI ANY
ITTEN PERMISSION OF MBARI IS PROHIBITED.

REV.	DES
	INITIAL RELEASE

t Modification

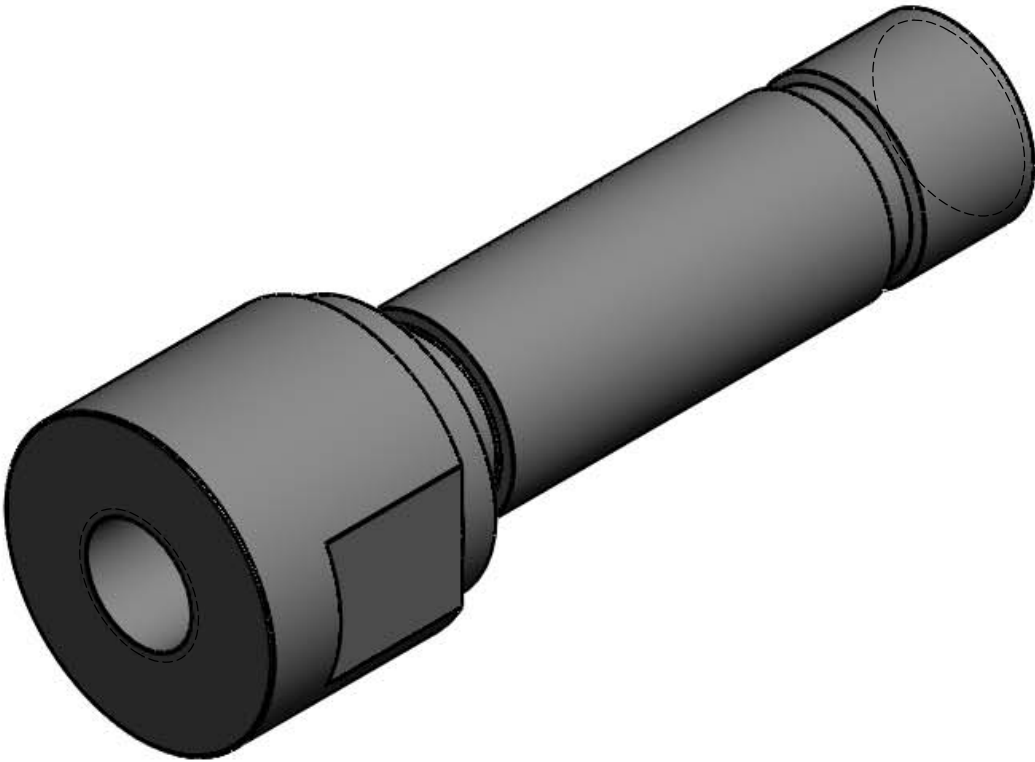

SECTION A-A
SCALE 2 : 1

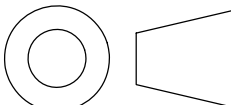BILL OF MATERIALS							
NEXT ASSY Description	NEXT ASSY Number	UNLESS OTHERWISE SPECIFIED TOLERANCES ARE:				APPROVALS	DATE
		1 PLACE DIM ±1/16	2 PLACE DIM ±.02	3 PLACE DIM ±.005	ANGLES ±1°	DRAWN	10/20/2008
THIRD ANGLE PROJECTION 		1. DIMENSIONS ARE IN INCHES 2. DIMENSION LIMITS HELD AFTER PLATING. 3. REMOVE BURRS AND SHARP EDGES .015 MAX. 4. MACHINED FILLET RADII .0150-.030. 5. MACHINED DIAMETERS ON A COMMON CENTERLINE CONCENTRIC WITHIN .005 6. PERPENDICULARITY & PARALLELISM OF MACHINED SURFACES .002 PER INCH. MAX .012 INCHES FOR SINGLE SURFACE.				ENGINEER	jon
						CHECKED	
						PROJECT NO. 900739	
						PROJECT	
		DO NOT SCALE DRAWING				WEIGHT	Titanium 6AL-4V