


REVISIONS			
	INITIAL RELEASE	X/XX/01	J.E.

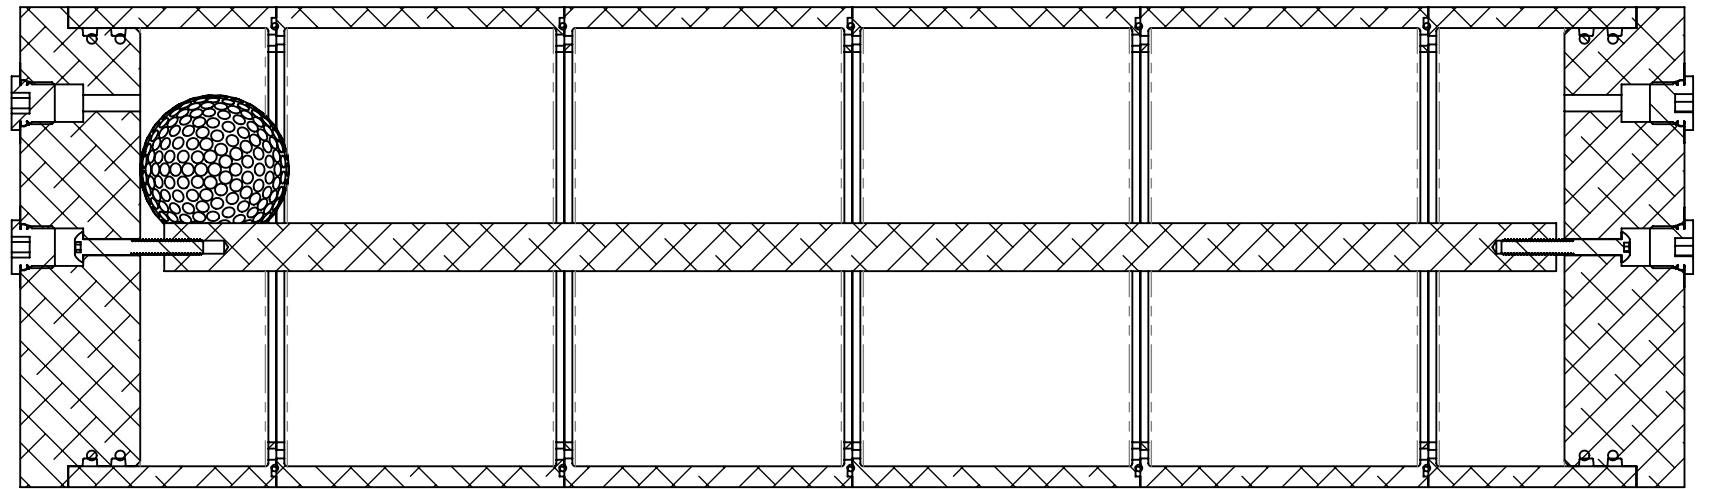

A 3D perspective drawing of a cylindrical object, likely a battery or capacitor. The object is oriented diagonally, showing its circular end face on the left and its curved side extending towards the right. The end face features two small, circular terminals or ports, each with a central dot. The curved side is defined by several parallel lines, suggesting a segmented or ribbed structure. The entire drawing is composed of black outlines on a white background.

BILL OF MATERIALS											
Shop / Q.C.		UNLESS OTHERWISE SPECIFIED TOLERANCES ARE:				APPROVALS		DATE		Monterey Bay Aquarium Research Institute MBARI 7700 Sandholdt RD. Moss Landing, CA 95039 PH: (831) 775-1700 	
Inspector		1 PLACE DIM ±1/16	2 PLACE DIM ±.02	3 PLACE DIM ±.005	ANGLES ±1°	DRAWN	J. ERICKSON				
Shop Foreman		1. DIMENSIONS ARE IN INCHES 2. DIMENSION LIMITS HELD AFTER PLATING. 3. REMOVE BURRS AND SHARP EDGES .015 MAX. 4. MACHINED FILLET RADII .0150-.030. 5. MACHINED DIAMETERS ON A COMMON CENTERLINE CONCENTRIC WITHIN .005 6. PERPENDICULARITY & PARALLELISM OF MACHINED SURFACES .002 PER INCH. MAX. .012 INCHES FOR SINGLE SURFACE.				ENGINEER	J. ERICKSON				
Engineer						CHECKED					
NEXT ASSY Description	NEXT ASSY Number					PROJECT NO.	902010				
		PROJECT	Mesopelagic LRAUV			2000-m_TEST MODEL		Ring Stiffened Segmented Pressure Case		REV.	
Application		DO NOT SCALE DRAWING				WEIGHT	10.115	SIZE B	DWG. NO.	A-201xxx-20.DWG	
						SCALE	1:4	CAD FILE: MECH ENG ON TORNADO		SHEET 1	OF 1

NOTES: (CONT. FROM TITLE BLOCK)