


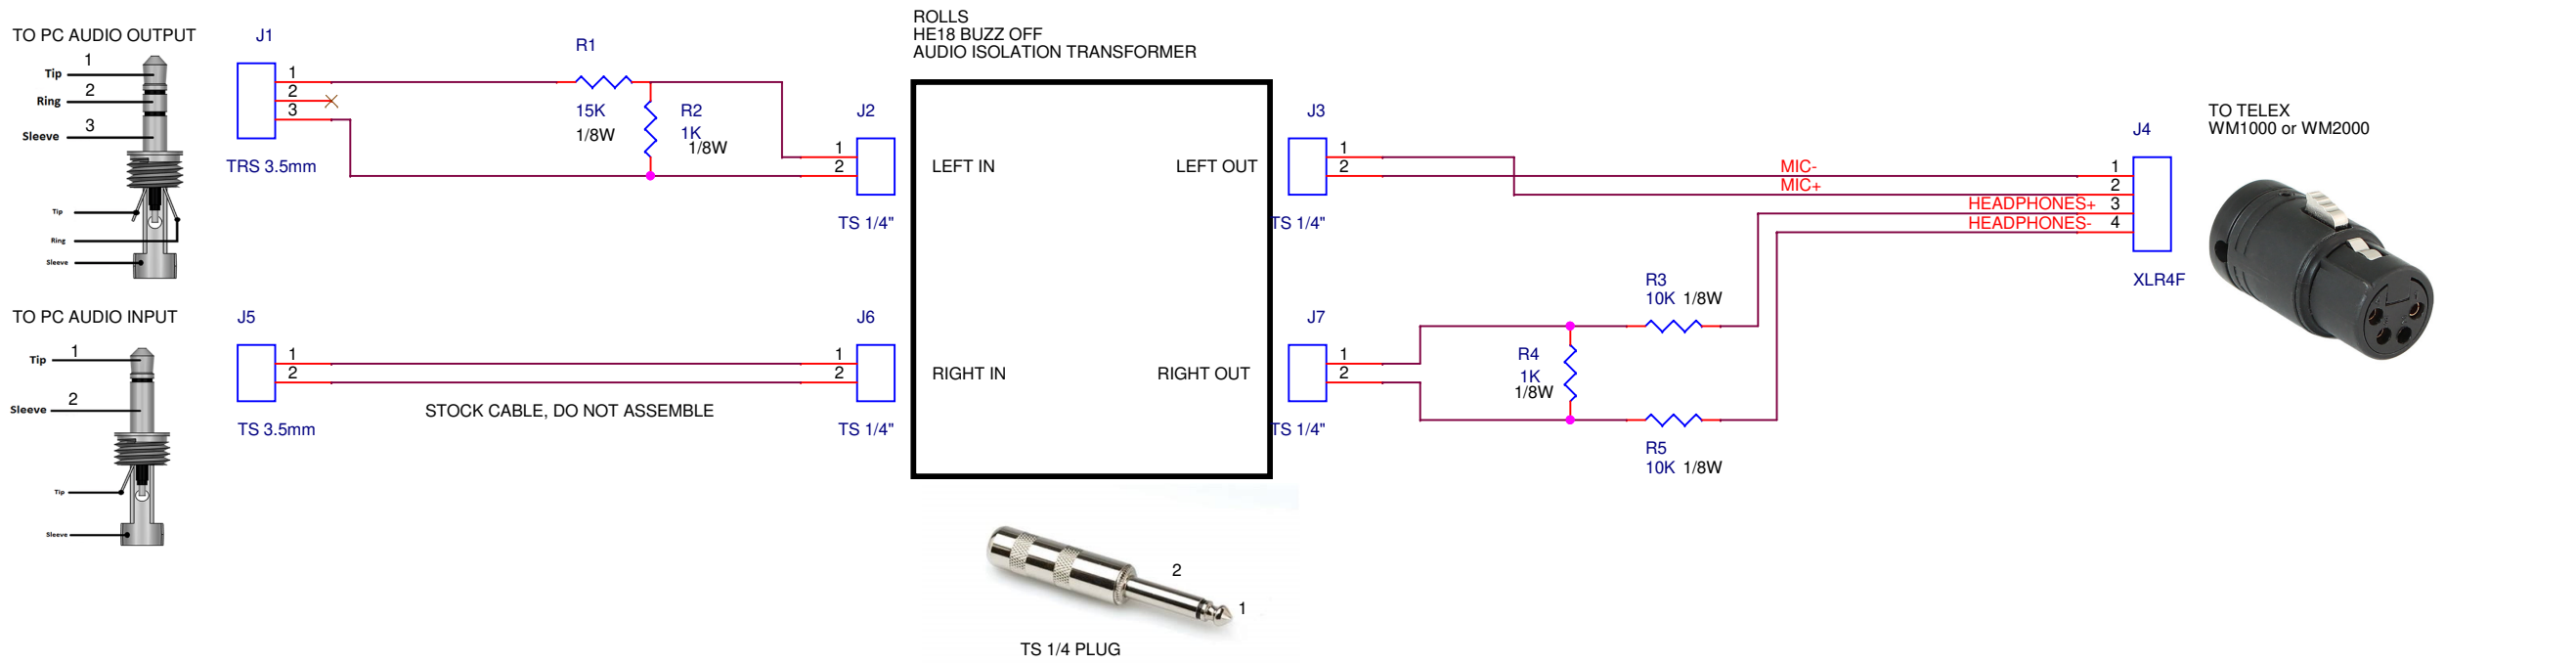

CONNECTOR WRAP LABELS

- J1 "PC SPEAKER"
- J2 "LEFT IN"
- J3 "LEFT OUT"
- J4 "TELEPRESENCE"
- J5 "PC MIC"
- J6 "RIGHT IN"
- J7 "RIGHT OUT"

NOTES

1. Heatshrink and bury resistors inline.
2. Maintain cable lengths as long as stock cables allow.
3. Use stock speaker wire for J4-3 & J4-4 connection to stock TS 1/4 cable.
4. J5-J6 is a stock COTS assembly.

		Monterey Bay Aquarium Research Institute 7700 Sandholdt Road, Moss Landing, CA 95039		
		Title Telex Patch		Project 902100
Engineer E. MARTIN	Size B	Document Number 100221499	Part Number TELEX PATCH	Project File X:\902100...\EE...\telex...
Designer E. MARTIN	Date: Monday, September 14, 2020	Sheet 1 of 2		Rev A