



Technical drawing of a shaft-hub assembly. The drawing shows a shaft with a diameter of $\phi 1.19$ [30.2] mm and a hub with a diameter of $\phi 1.97$ [50.0] mm. The shaft has a length of 2.561 [65.05] mm. The hub has a total length of 4.18 [106.2] mm, with a central bore of 0.393 [9.98] mm. The shaft is shown with a keyway. The drawing includes dimensions in both millimeters and inches.

4-WAY RECEPTACLE OUTLINE DIMENSIONS

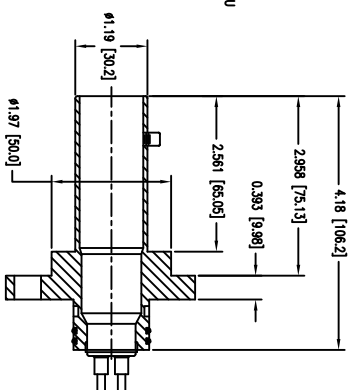




4-WAY RECEPTACLE OUTLINE DIMENSIONS (SQUARE FLANGE)
(KSC-1193-01)

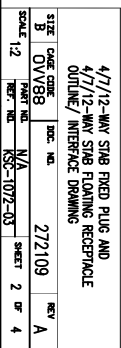


8
7
6
5
4
3
2
1

NOTES:
1. SEE SHEET 1


Z-WAY PLUG OUTLINE DIMENSIONS
(KSC-1021-01)

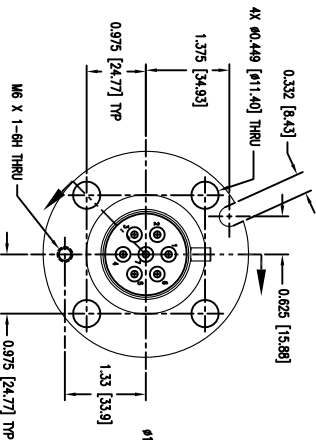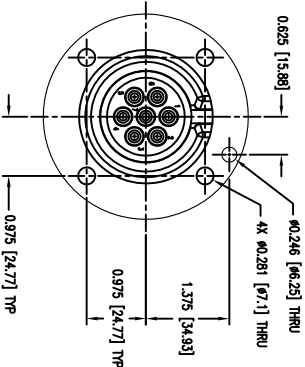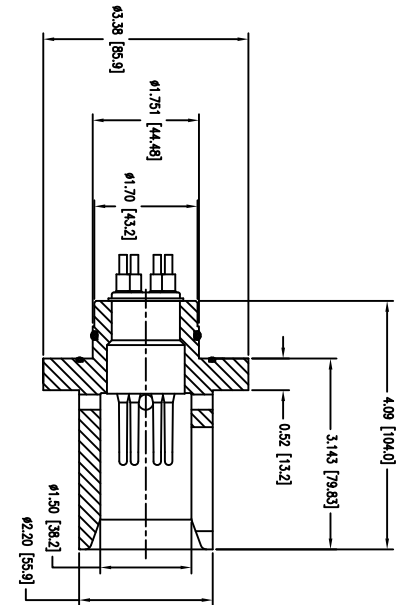

Z-WAY RECEPTACLE OUTLINE DIMENSIONS
(KSC-513-01)

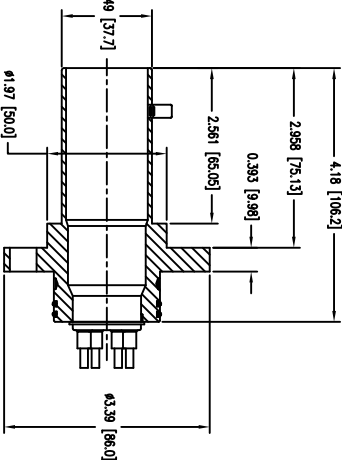

Z-WAY CONNECTORS SHOWN IN MATED CONDITION

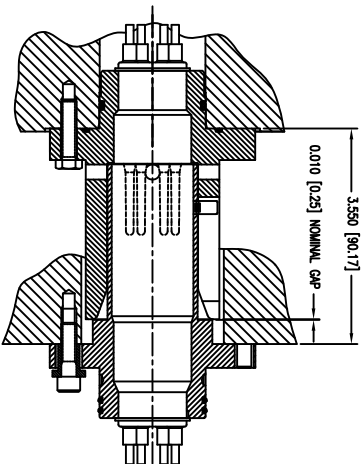


UNCONTROLLED COPY
COPY FOR INFORMATION ONLY
WILL NOT BE KEPT UP TO DATE




4/7/12-WAY SUB FIXED PLUG AND	REV	A
4/7/12-WAY SUB FLOATING RECEPTACLE	DOC. NO.	272109
OUTLINE / INTERFACE DRAWING	DATE	01/18/08
SCALE 1:2	PART NO.	N/A
REF. NO.	KSC-1072-03	SHEET 3 OF 4

NOTES:
1. SEE SHEET 1

12-WAY PLUG OUTLINE DIMENSIONS
(KSC-1022-01)

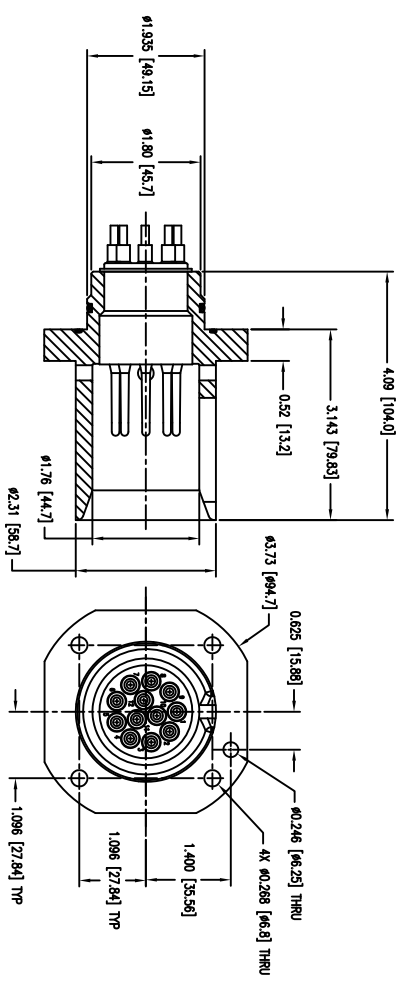


12-WAY RECEPTACLE OUTLINE DIMENSIONS
(KSC-1071-01)

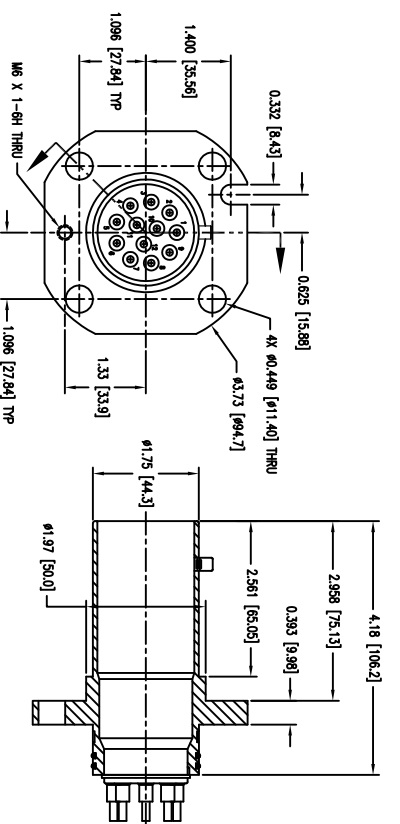

UNCONTROLLED COPY
COPY FOR INFORMATION ONLY
WILL NOT BE KEPT UP TO DATE

12-WAY CONNECTORS SHOWN IN MATED CONDITION

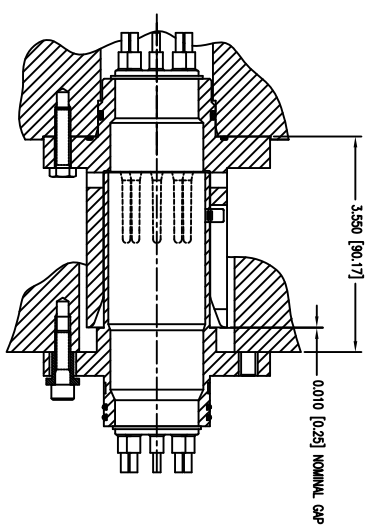



TELEDYNE ODI
A Teledyne Technologies Company

4/7/12-WAY SUB FIXED PLUG AND
4/7/12-WAY SUB FLOATING RECEPTACLE
OUTLINE/ INTERFACE DRAWING

SIZE	CAGE CODE	DOC. NO.	REV
B	QVY88	272109	A
SCALE	PART NO.	REF. NO.	SHEET
12	N/A	KSC-1072-03	4 OF 4