



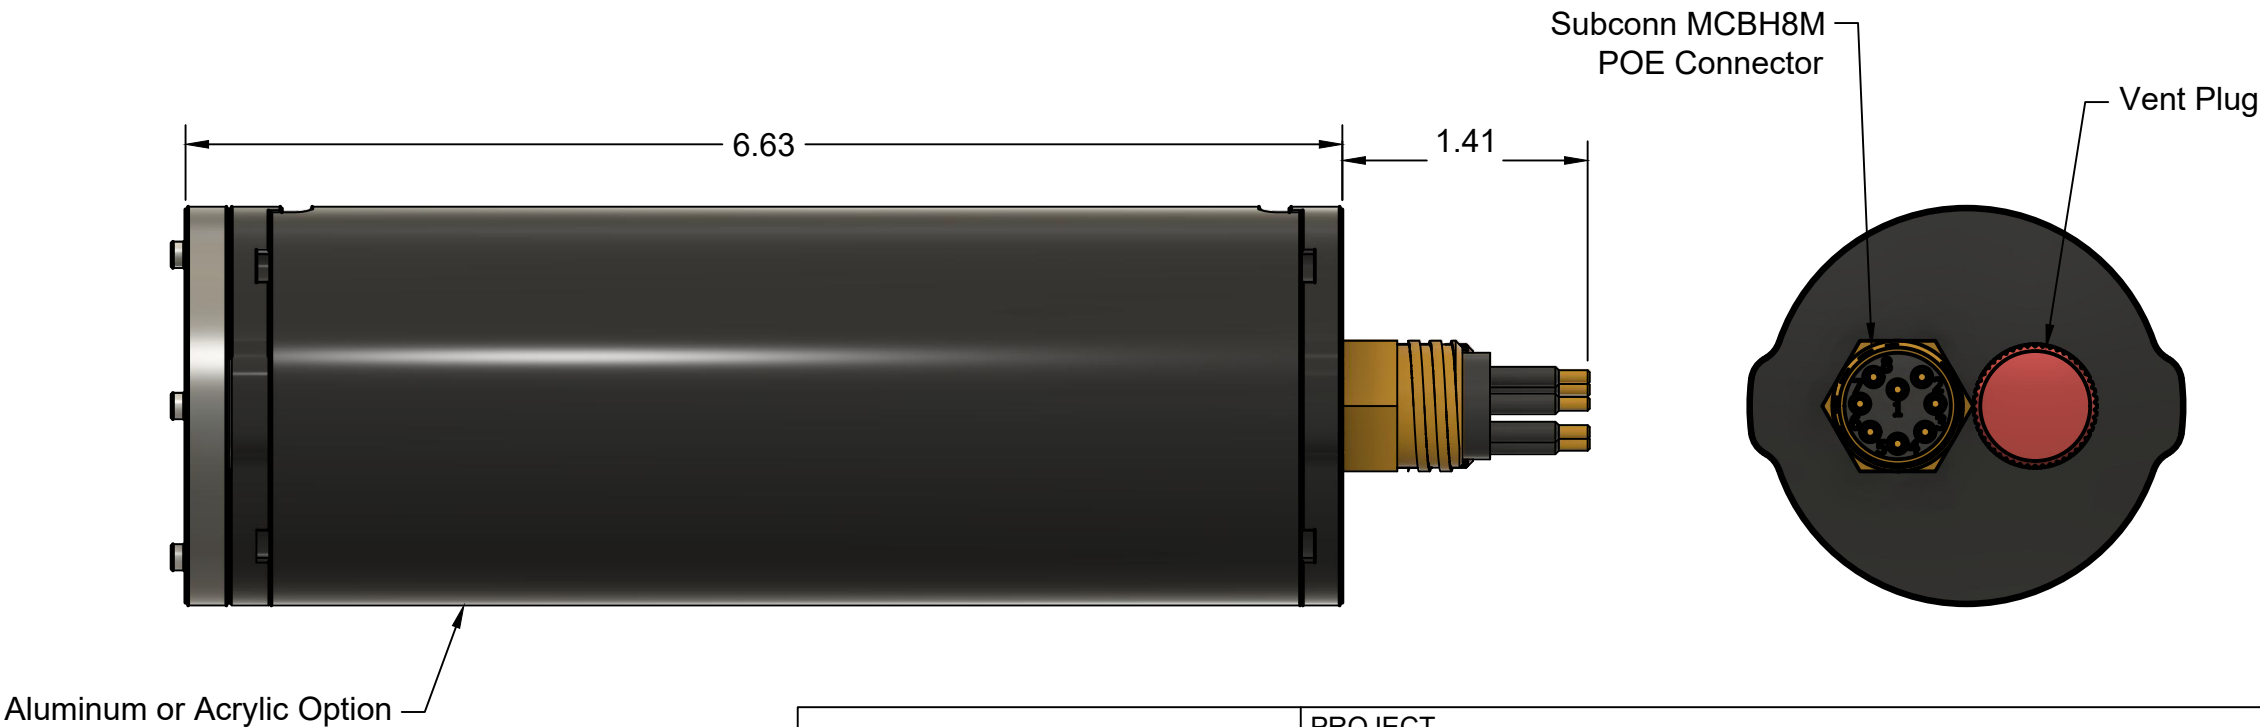

IP Camera based on:
Blue Robotics 2" Serie Housing (250m or 600m depth rating)
Cylinder: Aluminum, depth rating 950m
Cast Acrylic: 250m
Viewport: Acrylic: depth rating: 600m

Camera: Watec 2400S IP (*Option Watec Low Light B&W 933IP*)
Sesnor: 1/2.8 inch BSi CMOS Sensor
Sensor Resolution: 1920 x 1080
Frame rate: 30fps
Video Compression: h.264, MJPEG
Onboard Memory: Flashcard
Power: 12-36VDC

Lens: Computar CS-mount for $\frac{1}{3}$ type camera, Fixed-focal, Manual Iris
Option: 2.3mm f1.4
4mm f 1.2
8mm f1.2

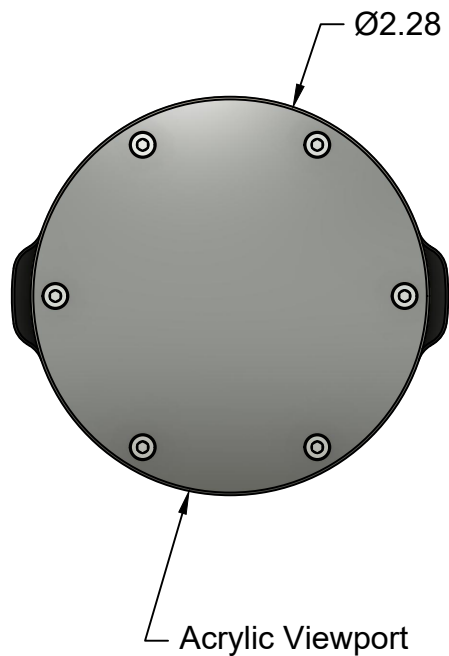

		PROJECT			
		Subsea Enclosures			
		TITLE			
		IP Camera			
APPROVED CC	12/1/2020	SIZE	CODE	DWG NO	REV
CHECKED		B		Bella-IPCAM-WATEC	A
DRAWN	Charles Cousin 1/22/2021	SCALE 1:1		WEIGHT	SHEET 1/1