

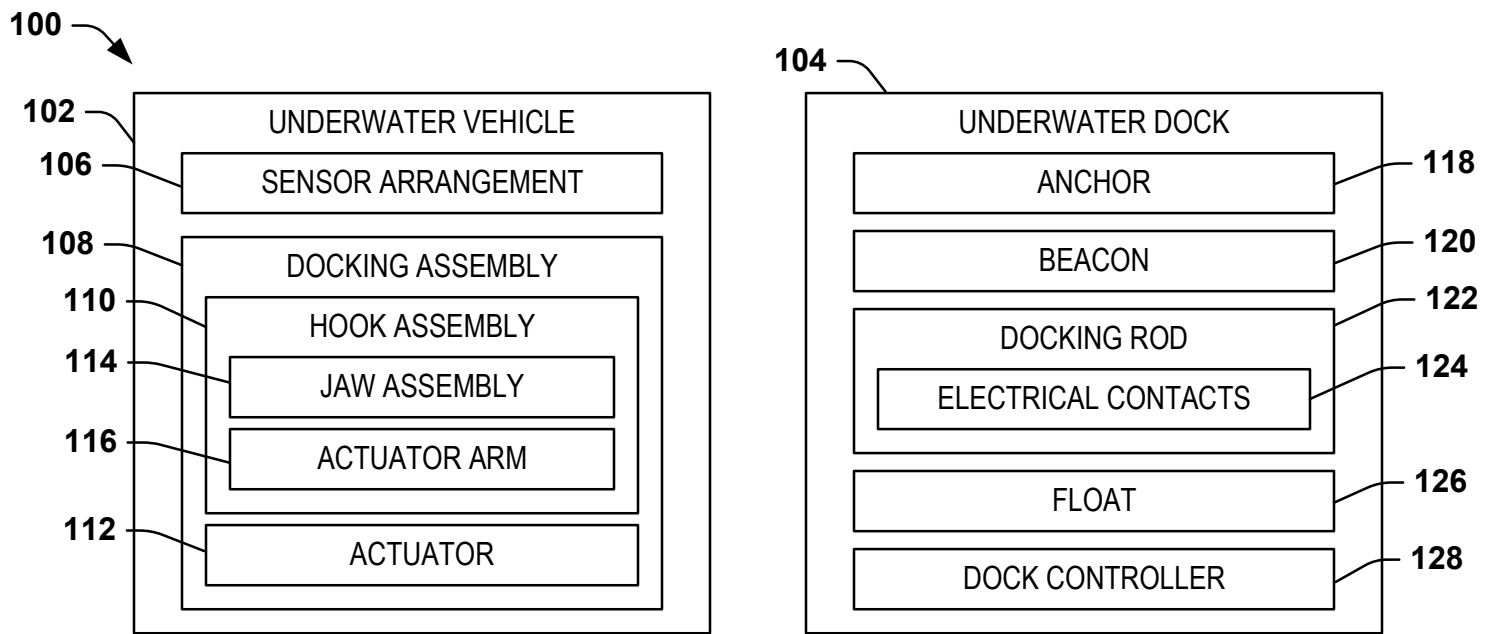


FIG. 1

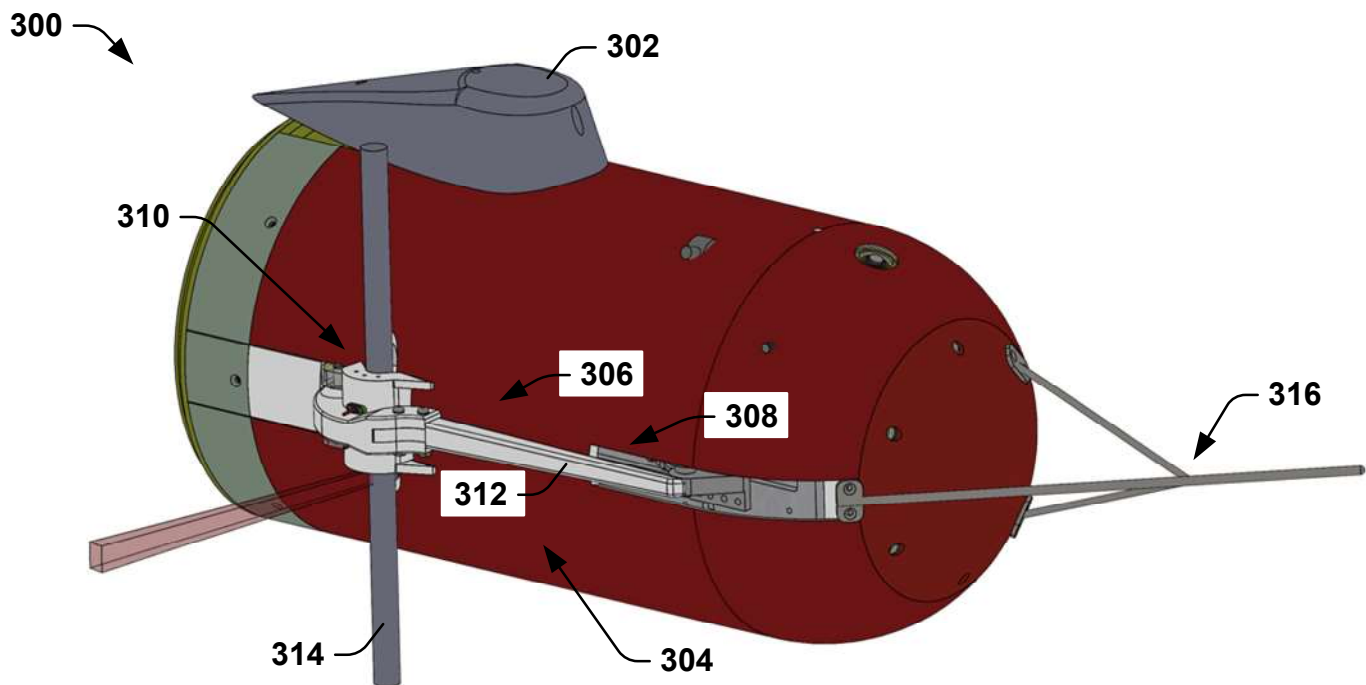


FIG. 3

8

0

22

4

6

3

200

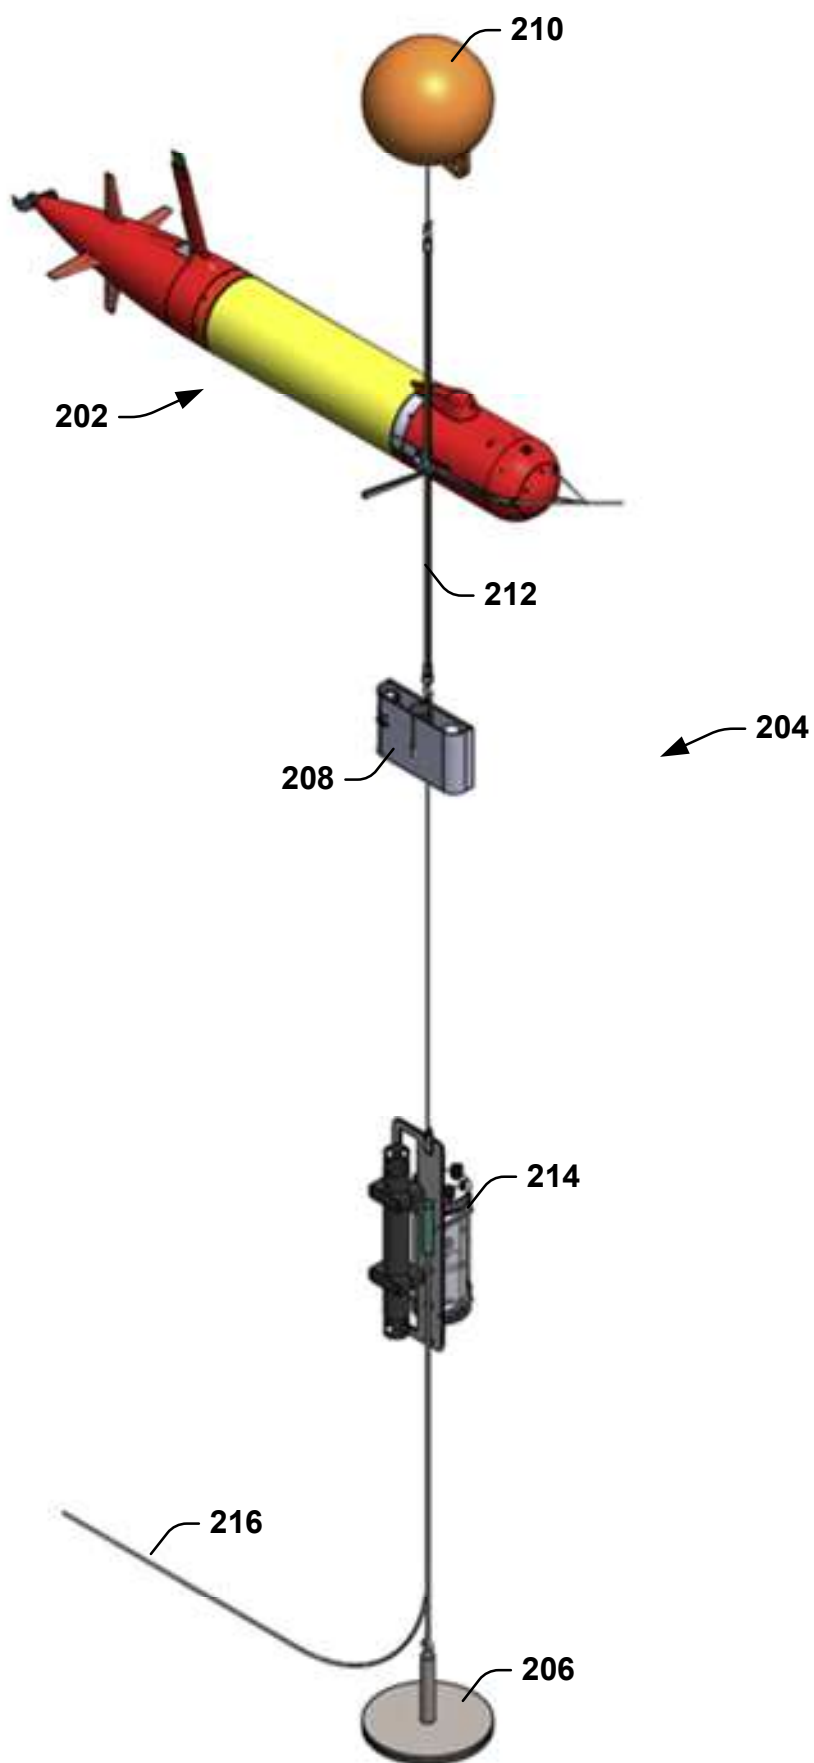


FIG. 2

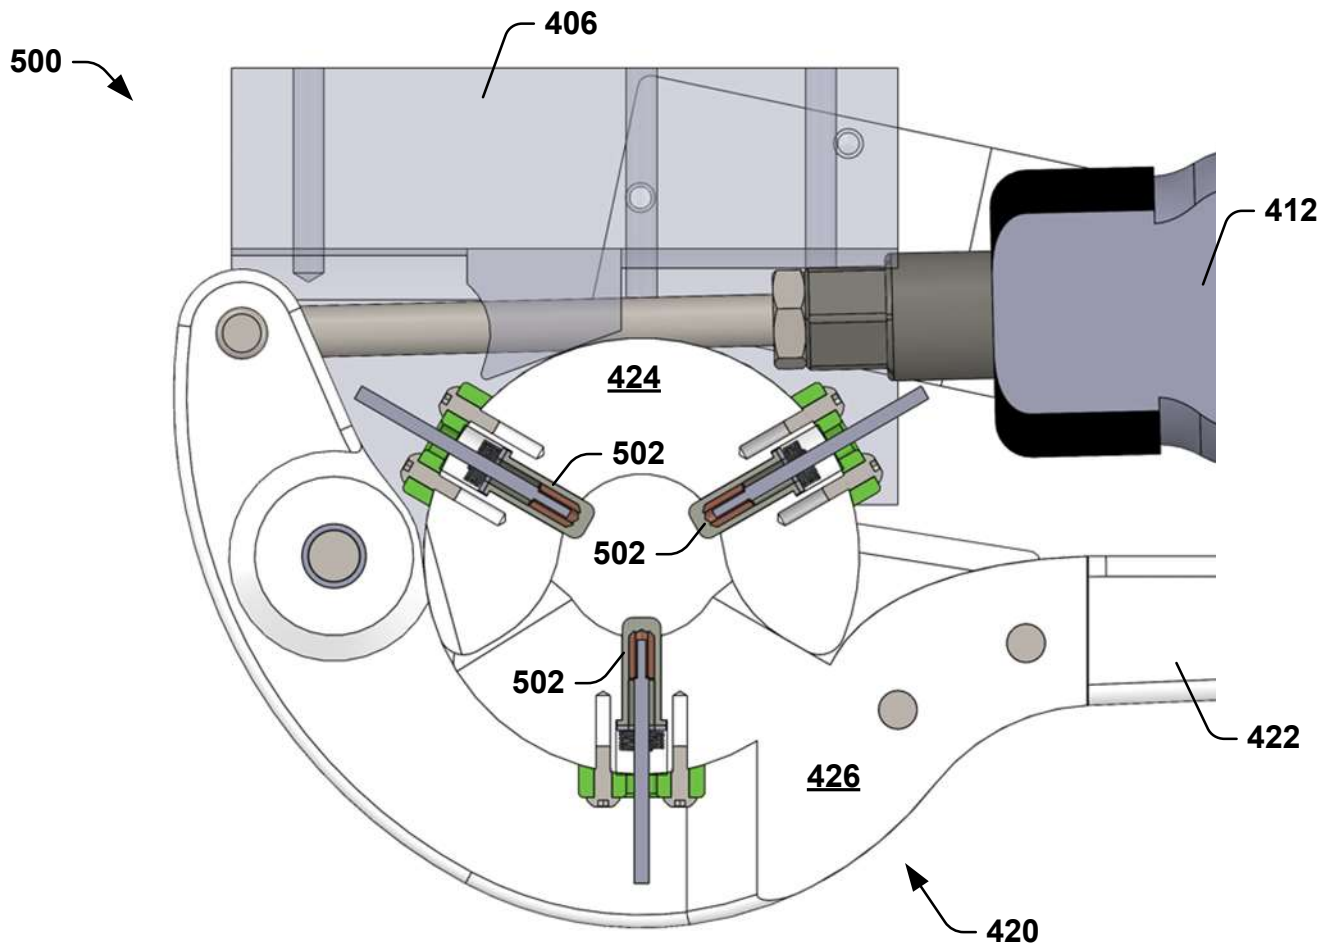


FIG. 5

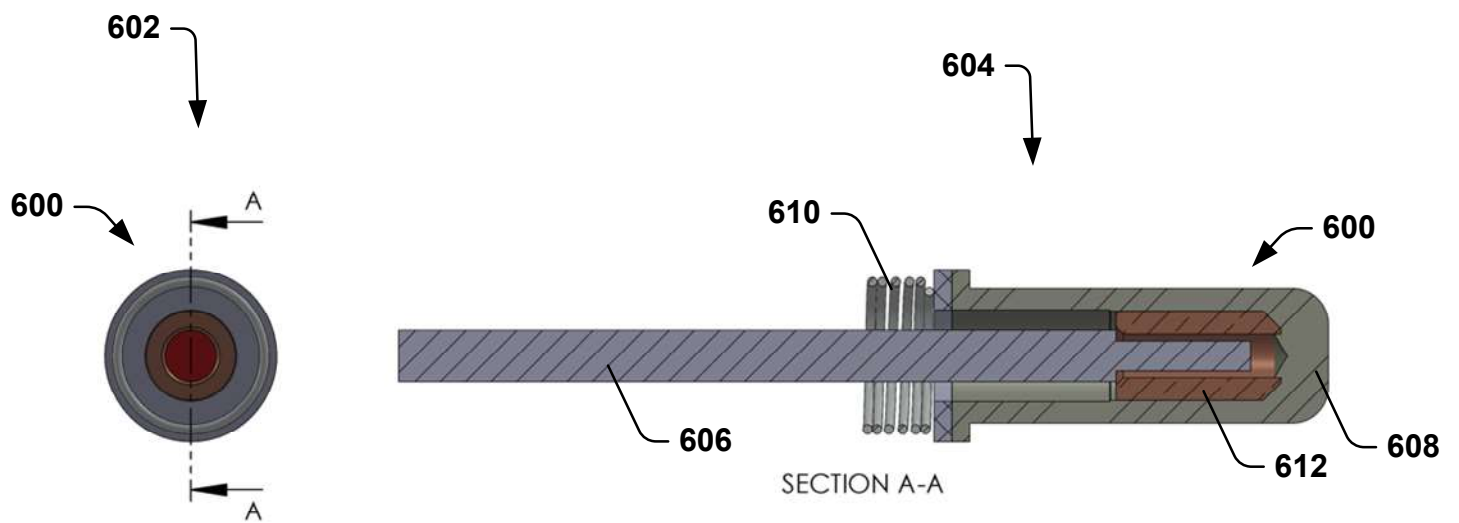


FIG. 6

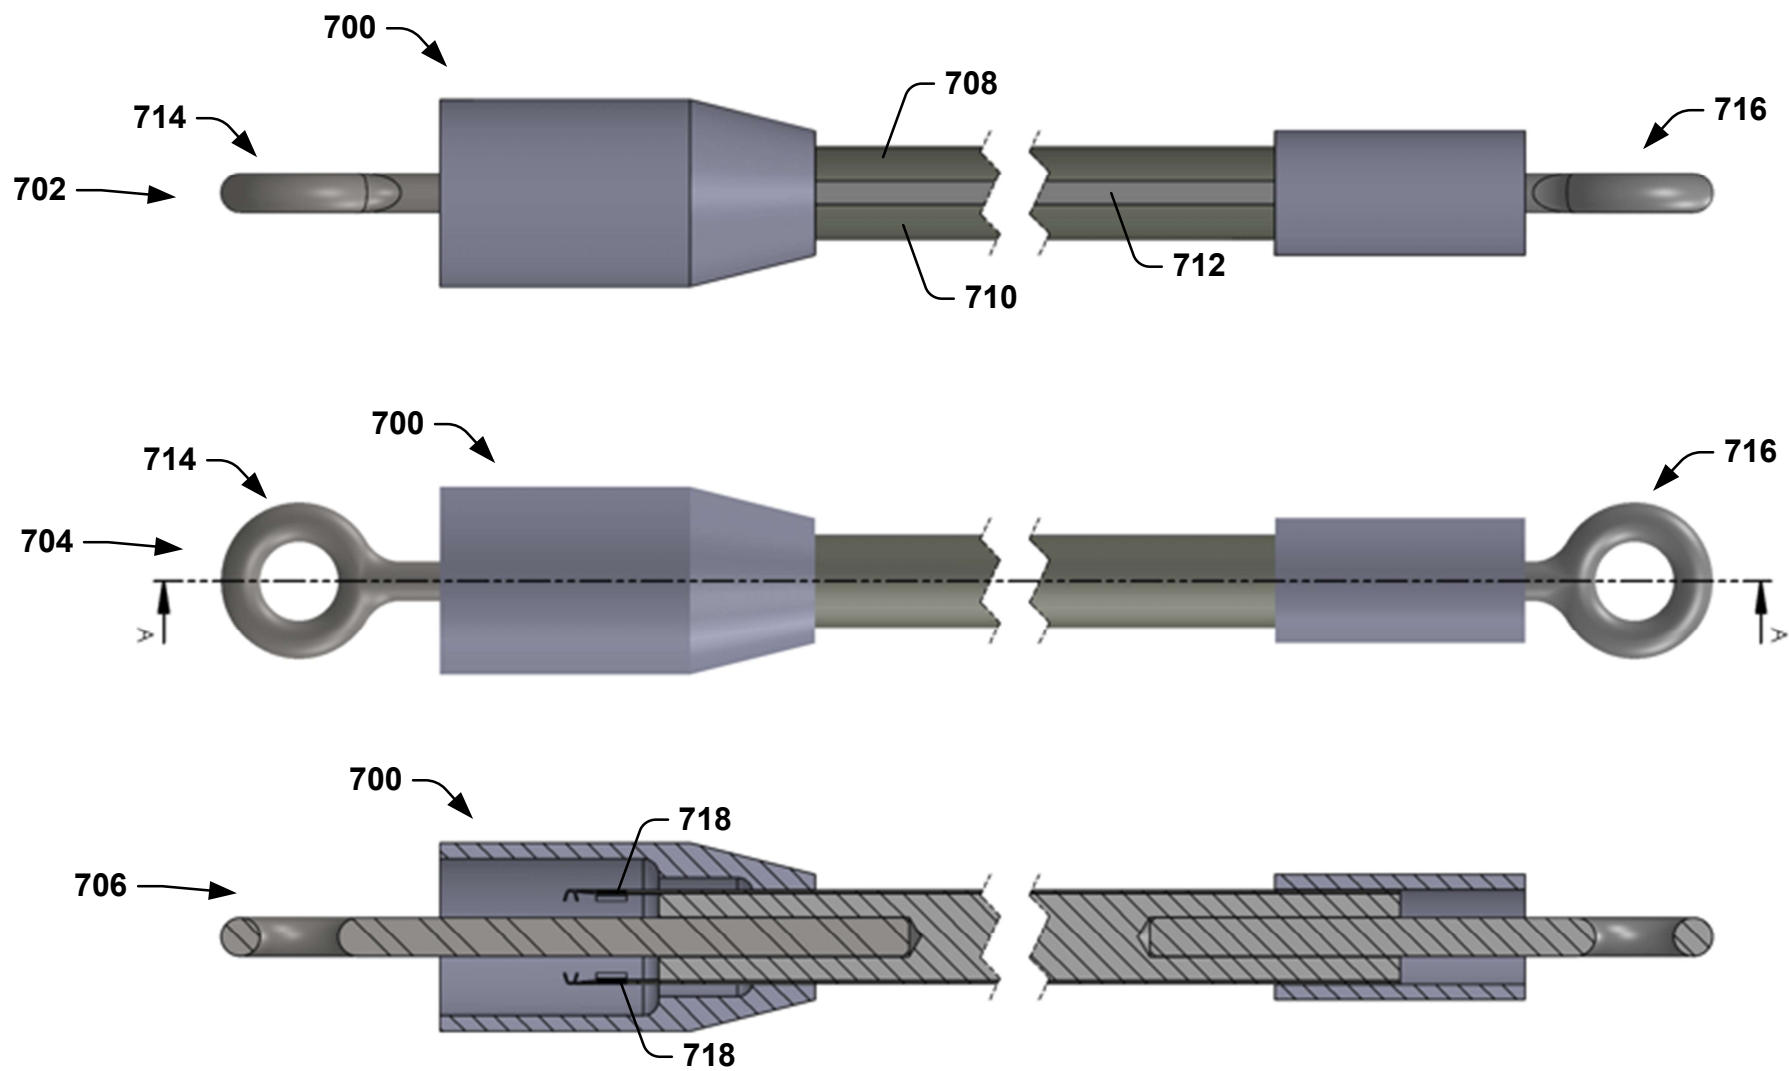


FIG. 7

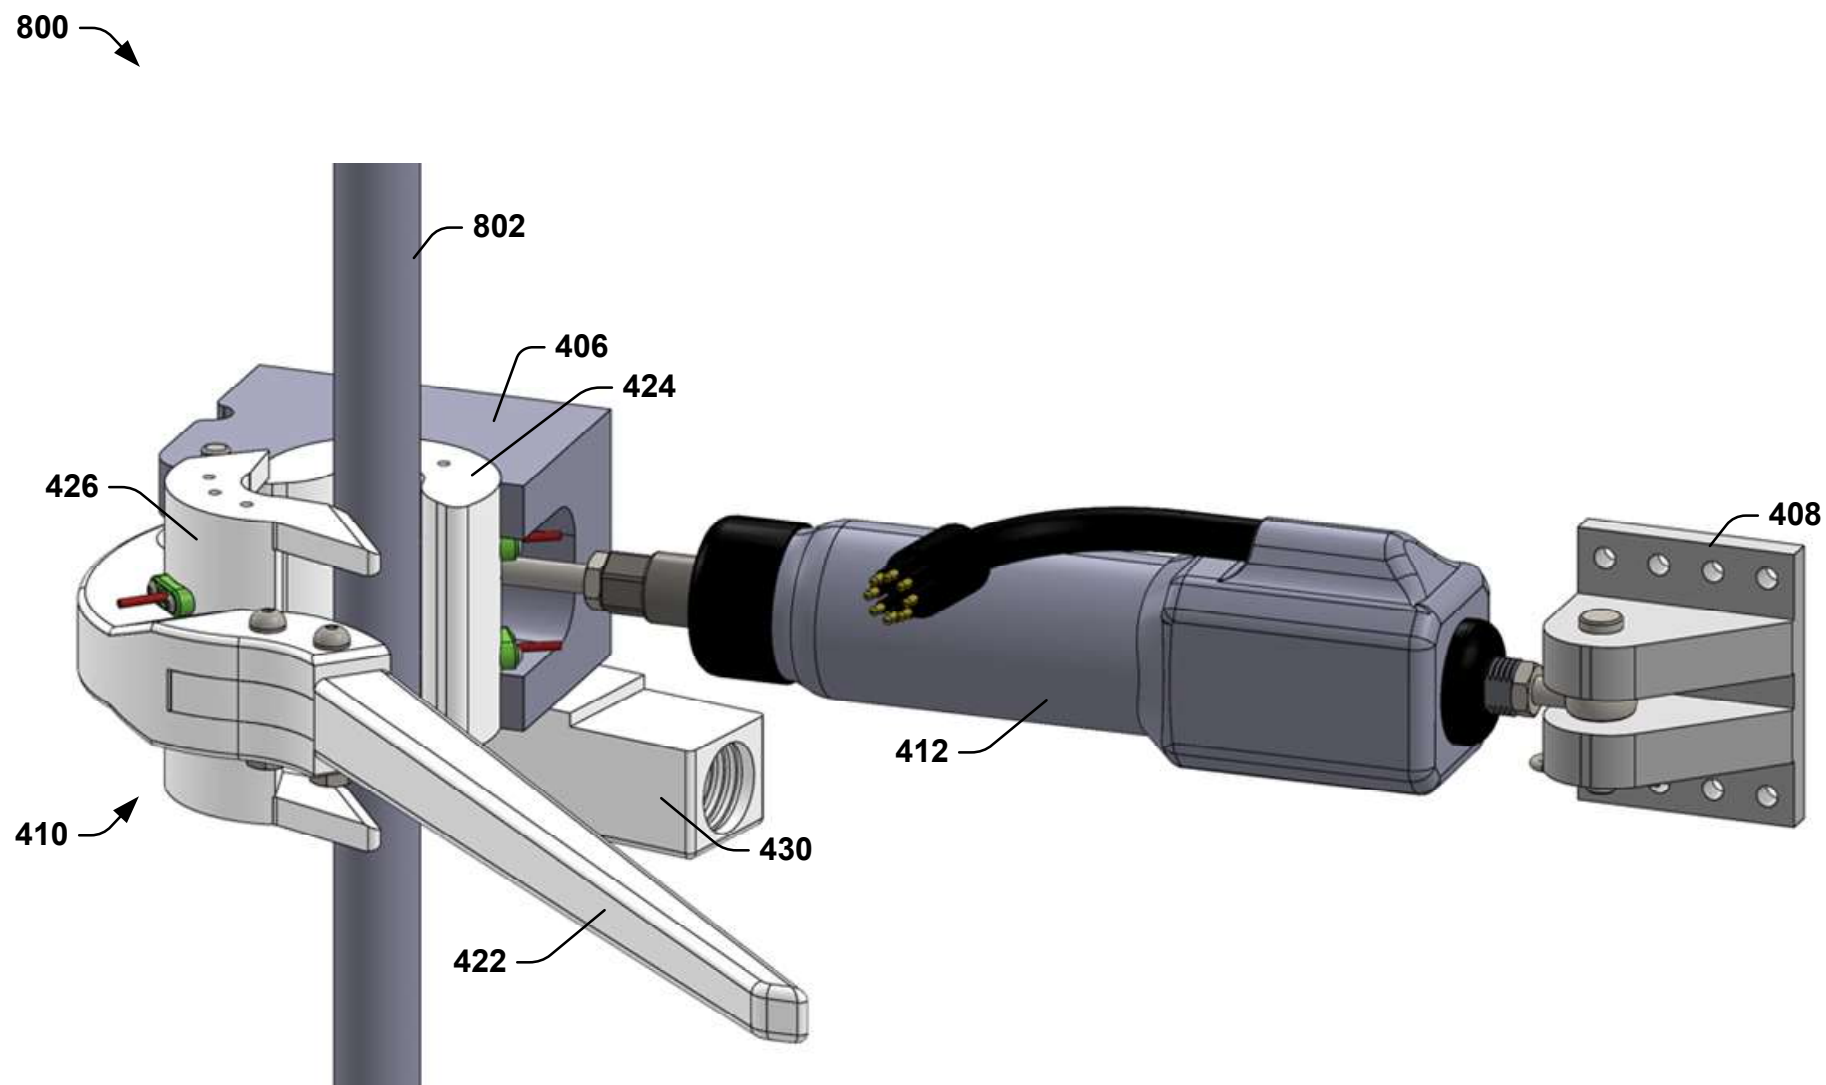


FIG. 8

900

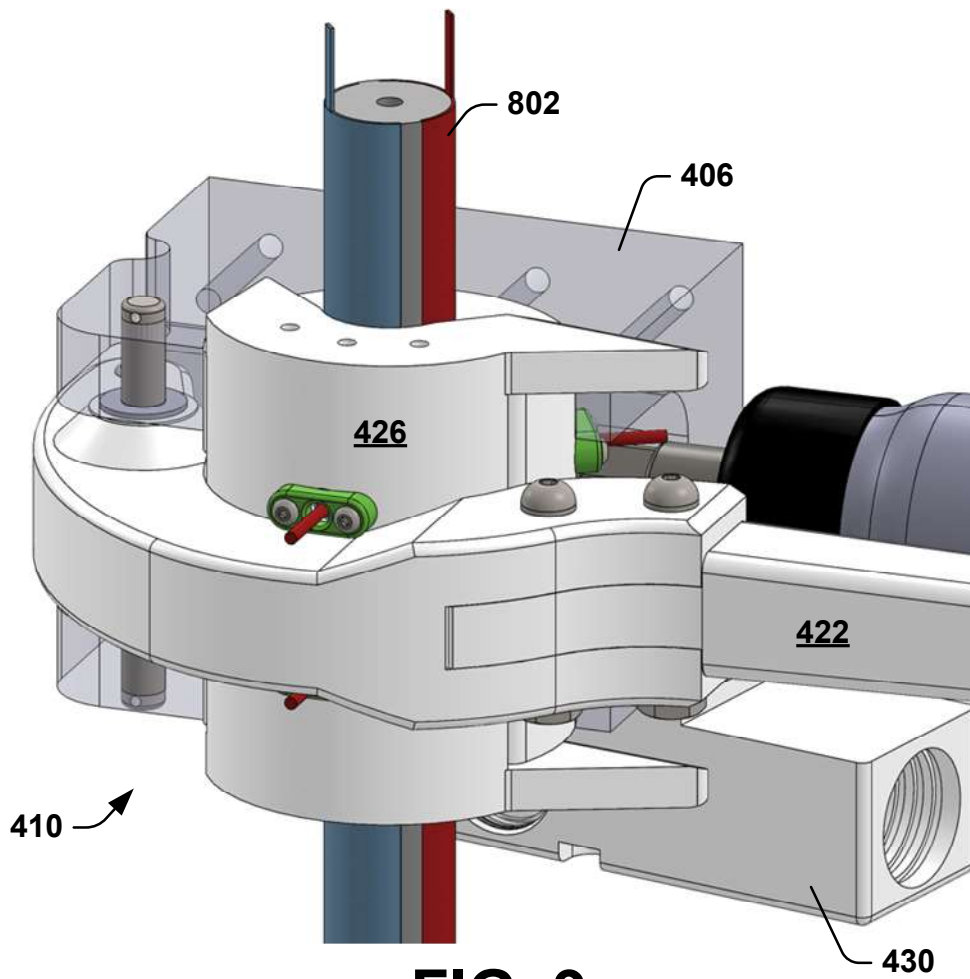


FIG. 9

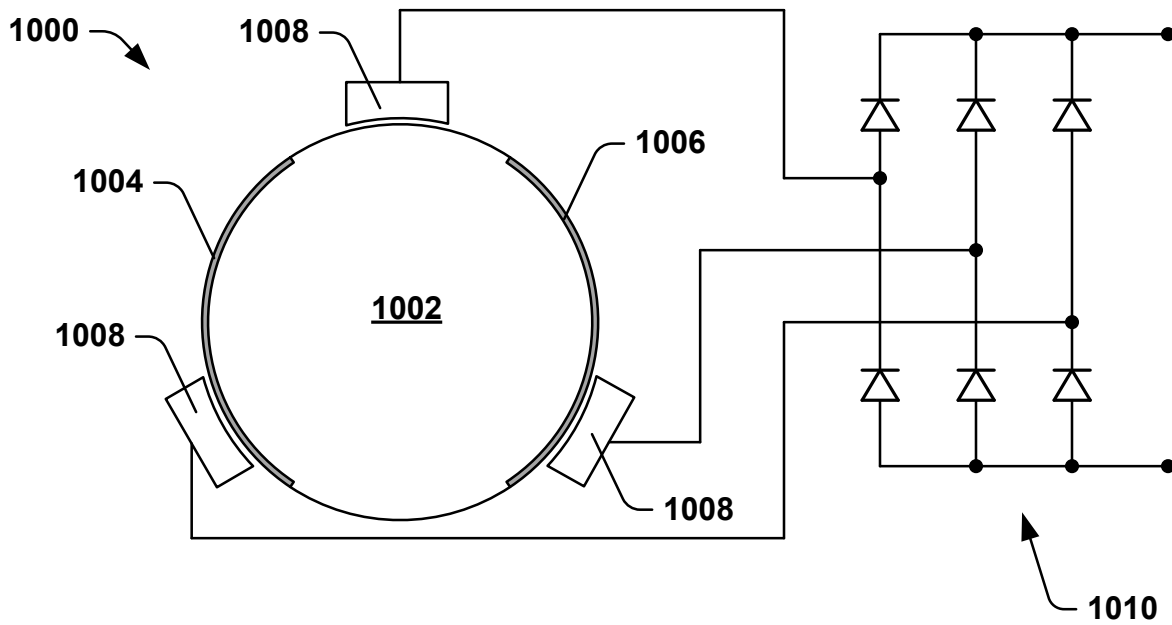


FIG. 10

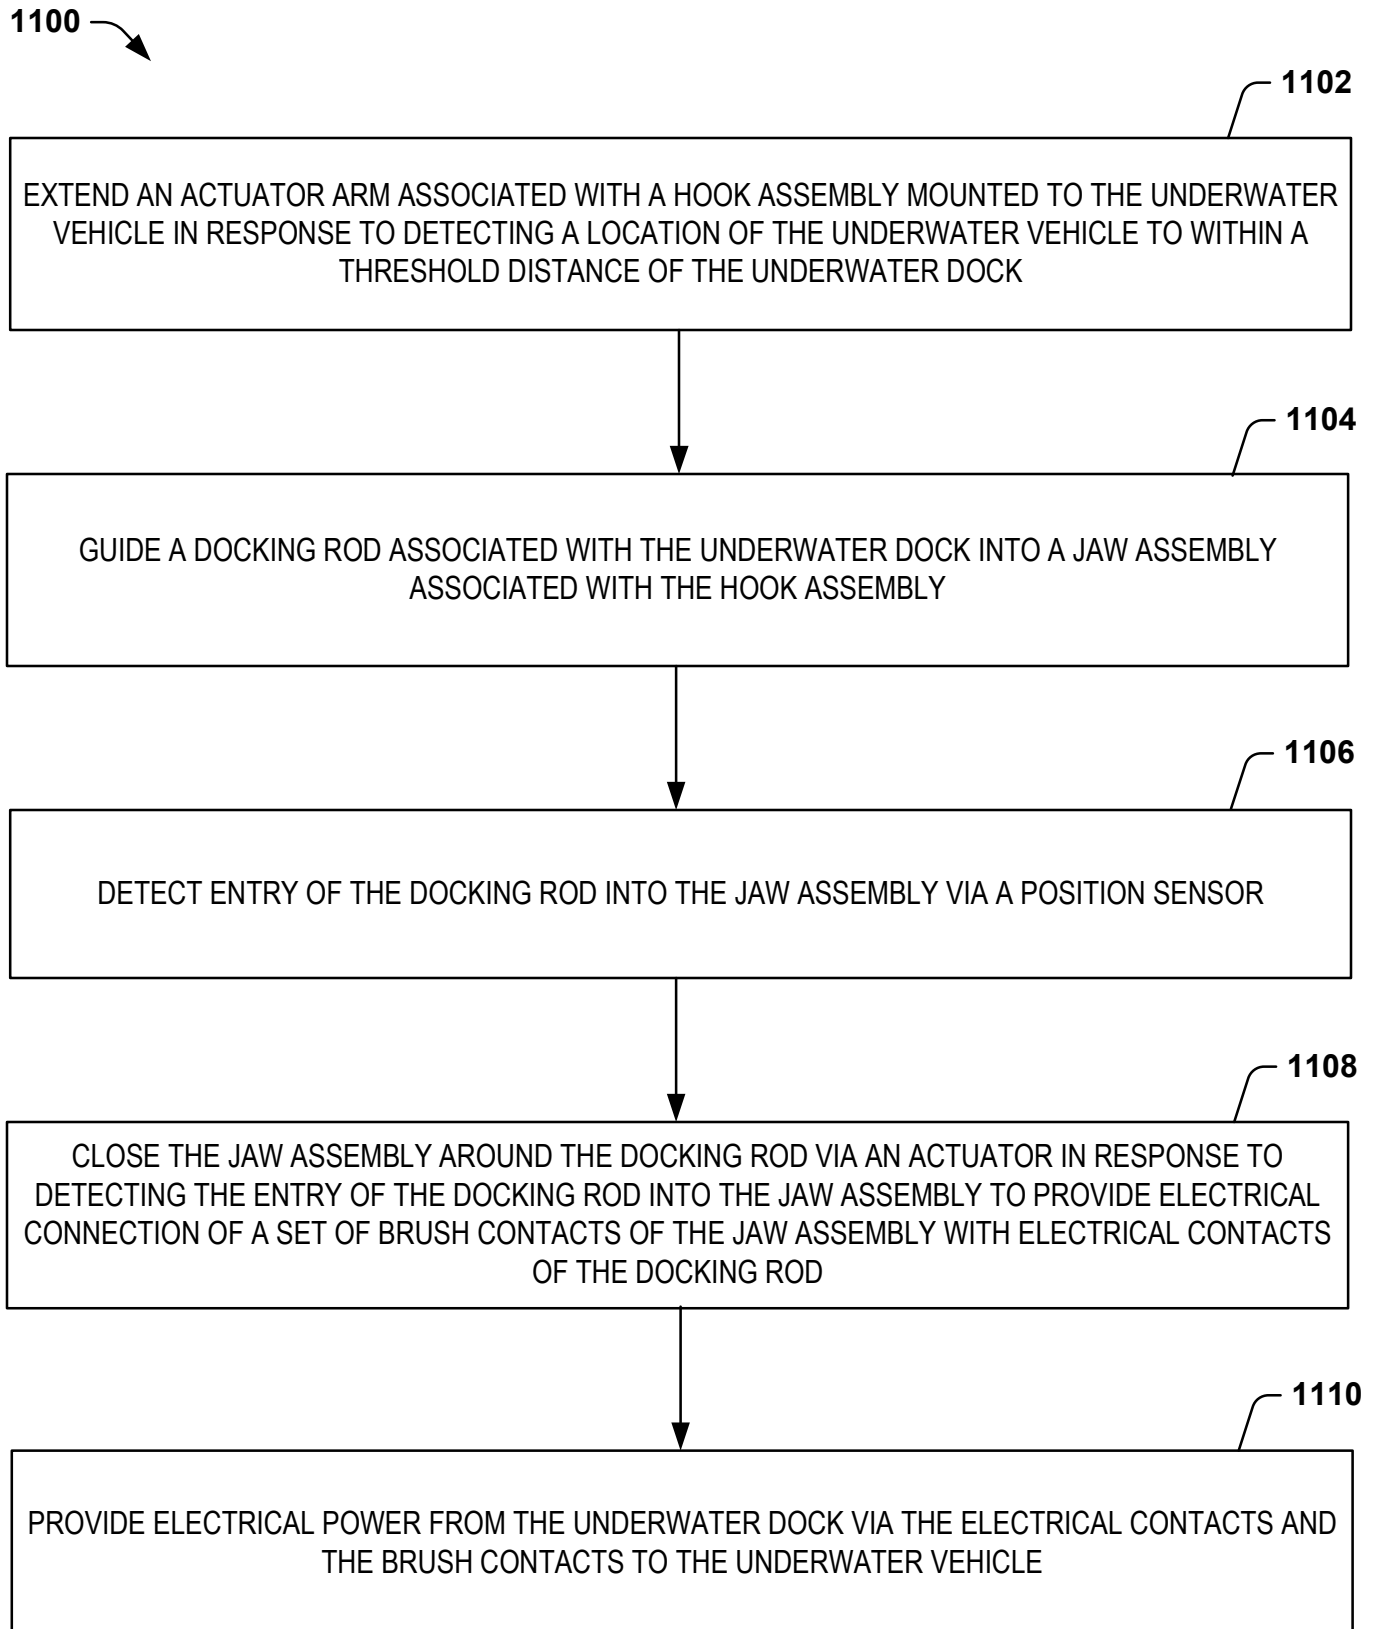


FIG. 11