

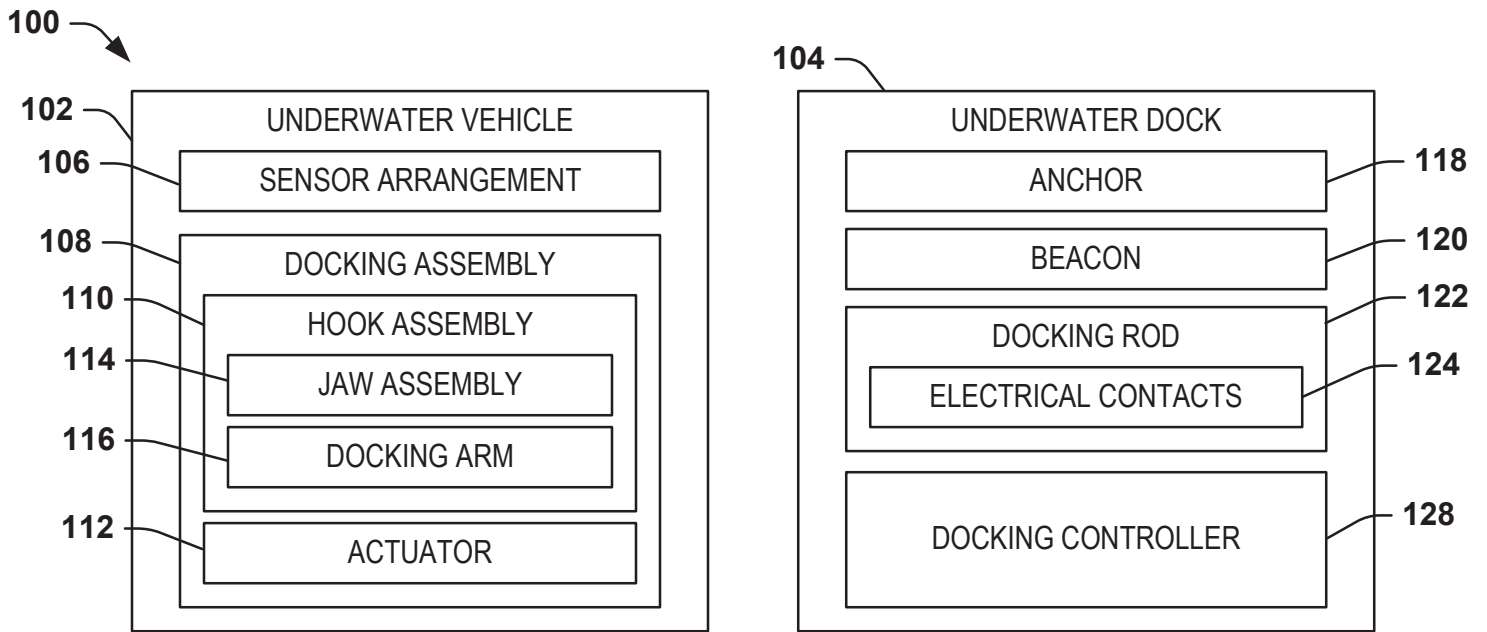


FIG. 1

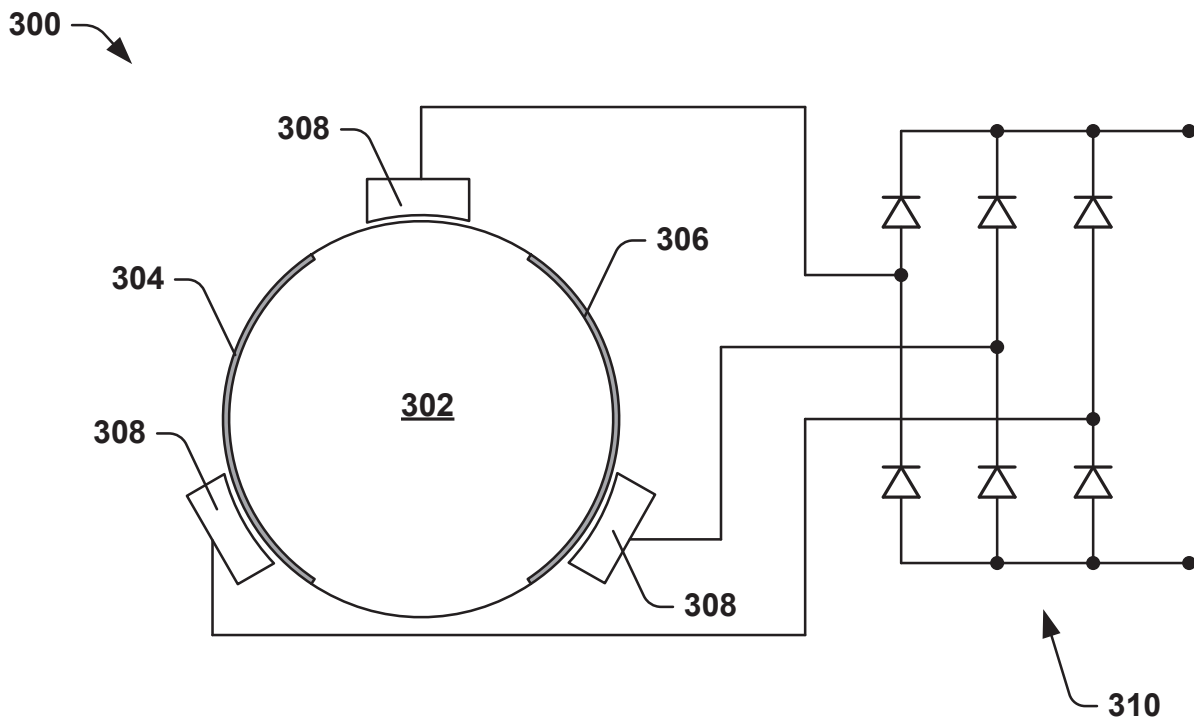
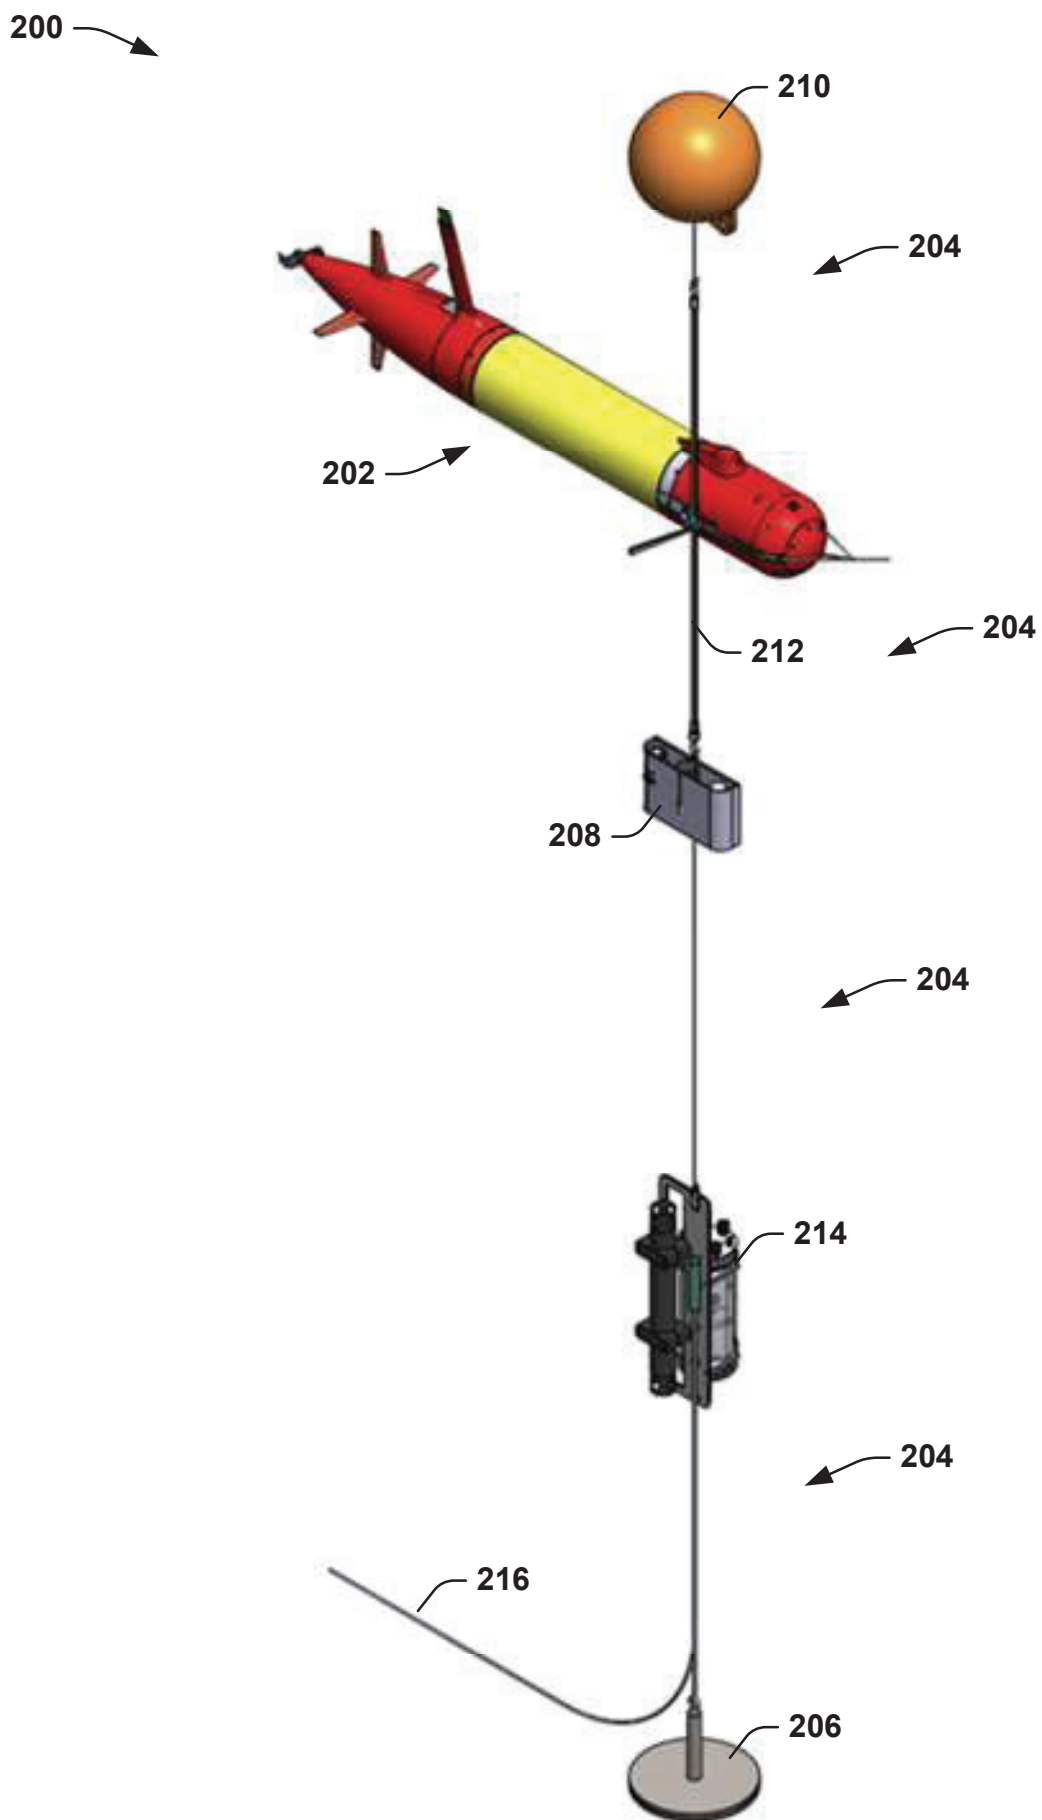


FIG. 3

**FIG. 2**

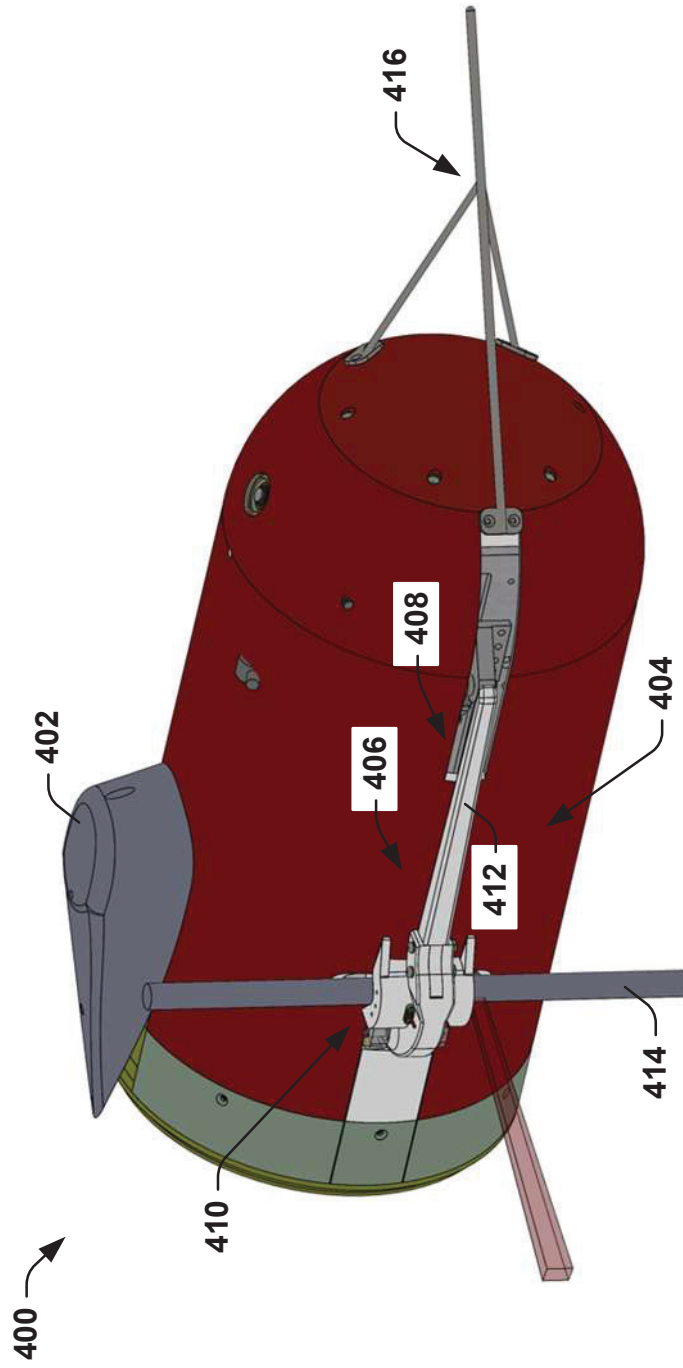


FIG. 4

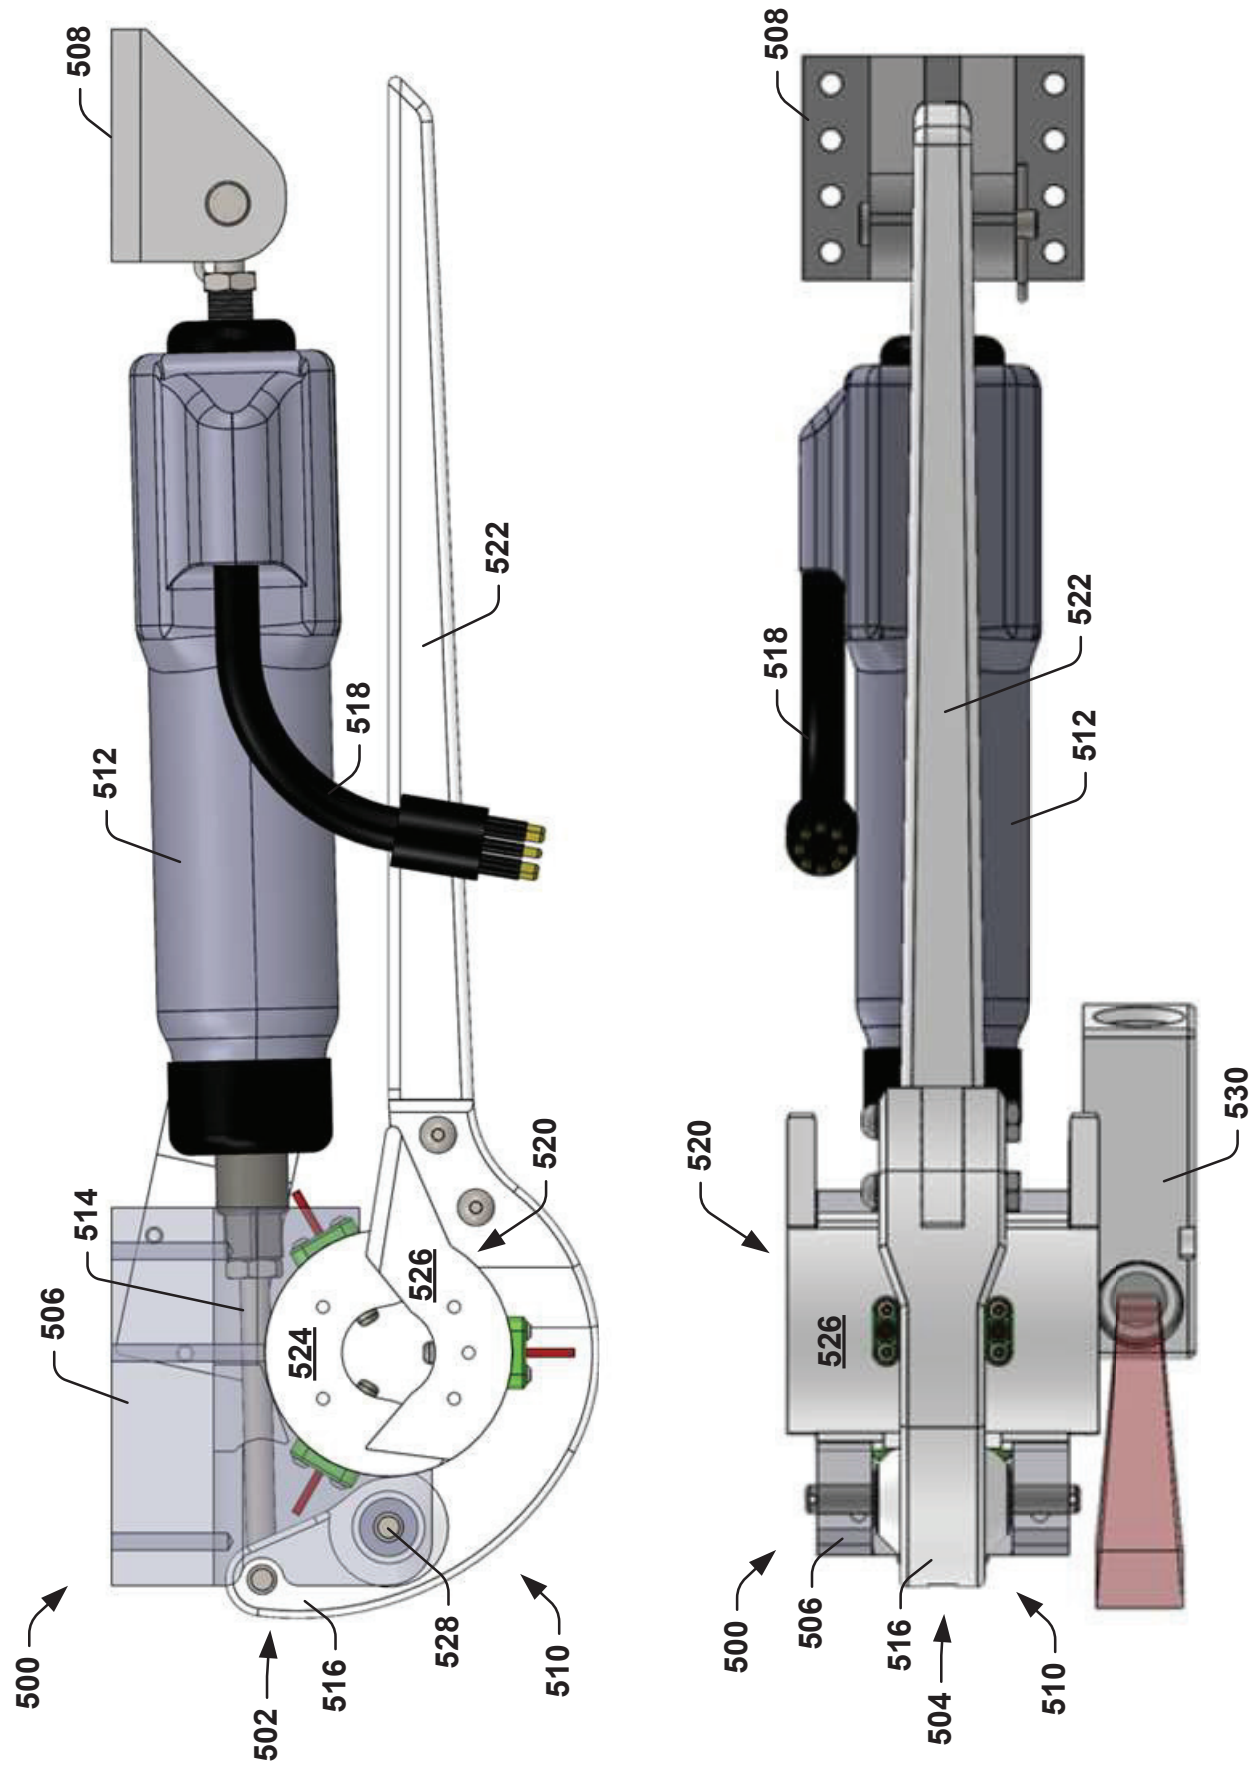
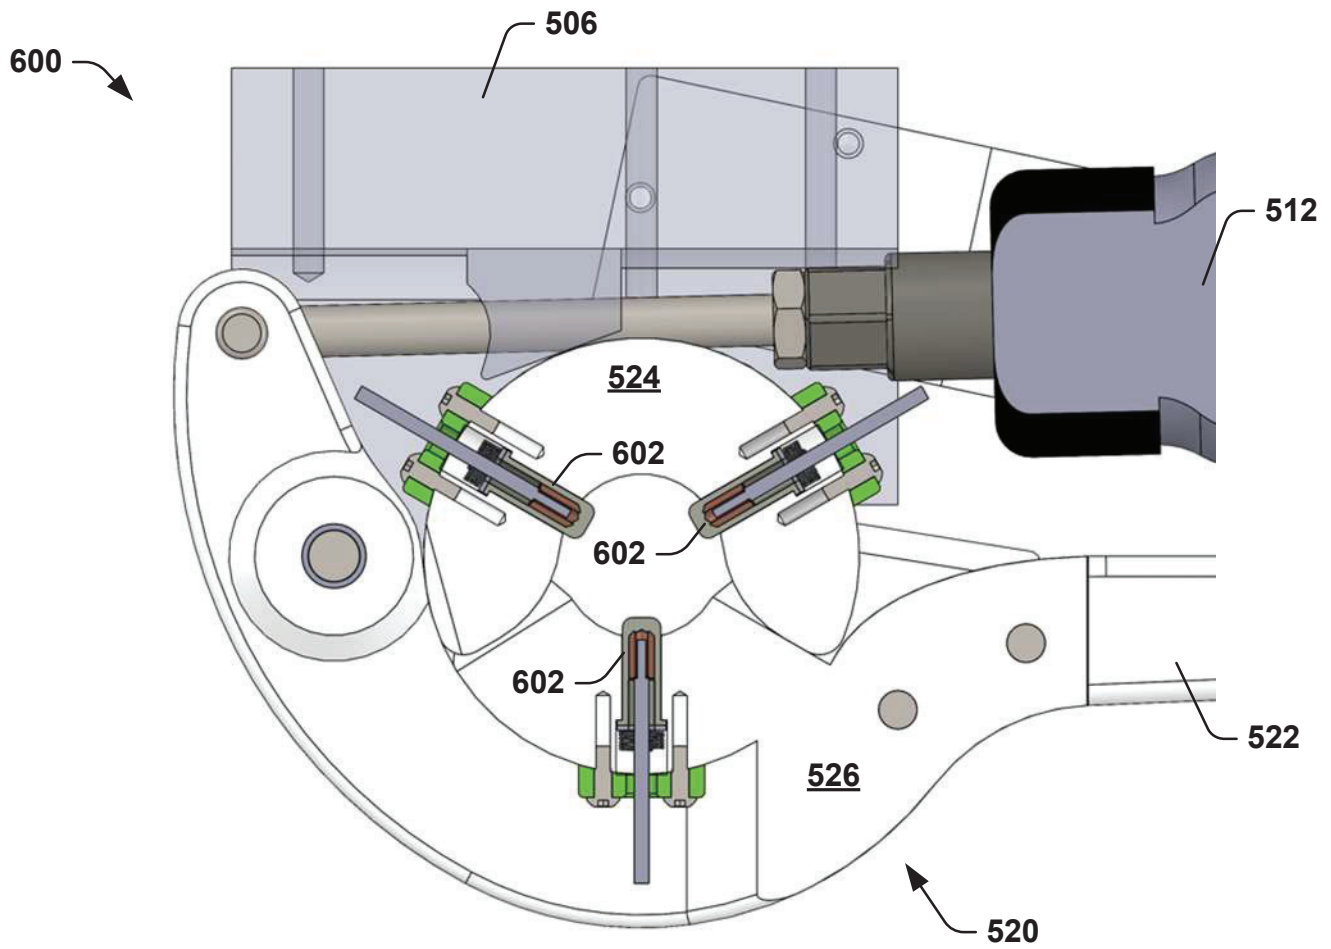
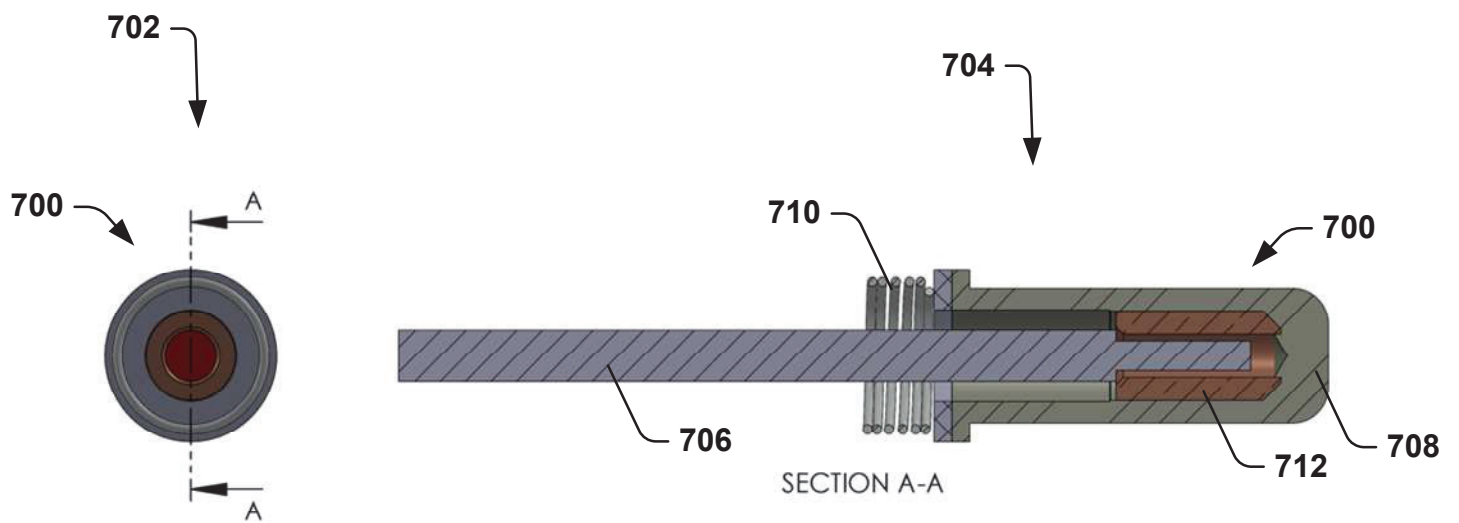


FIG. 5

**FIG. 6****FIG. 7**

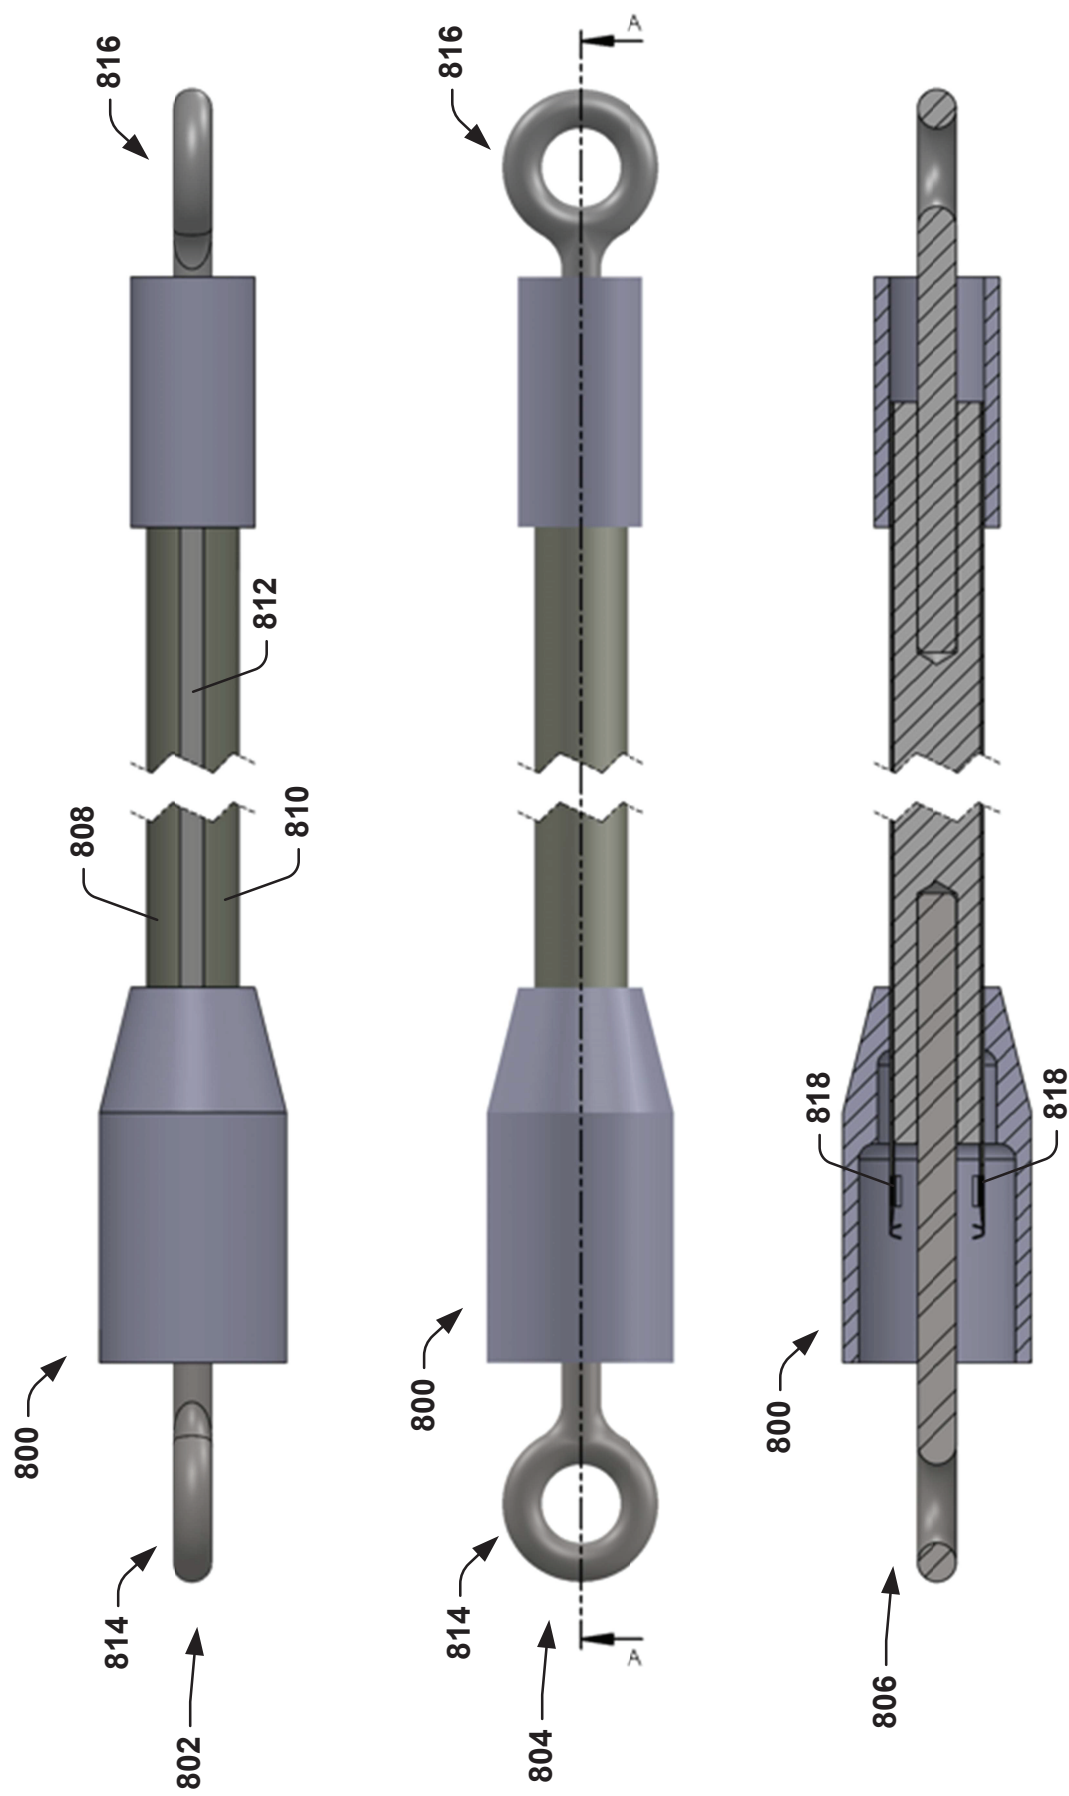


FIG. 8

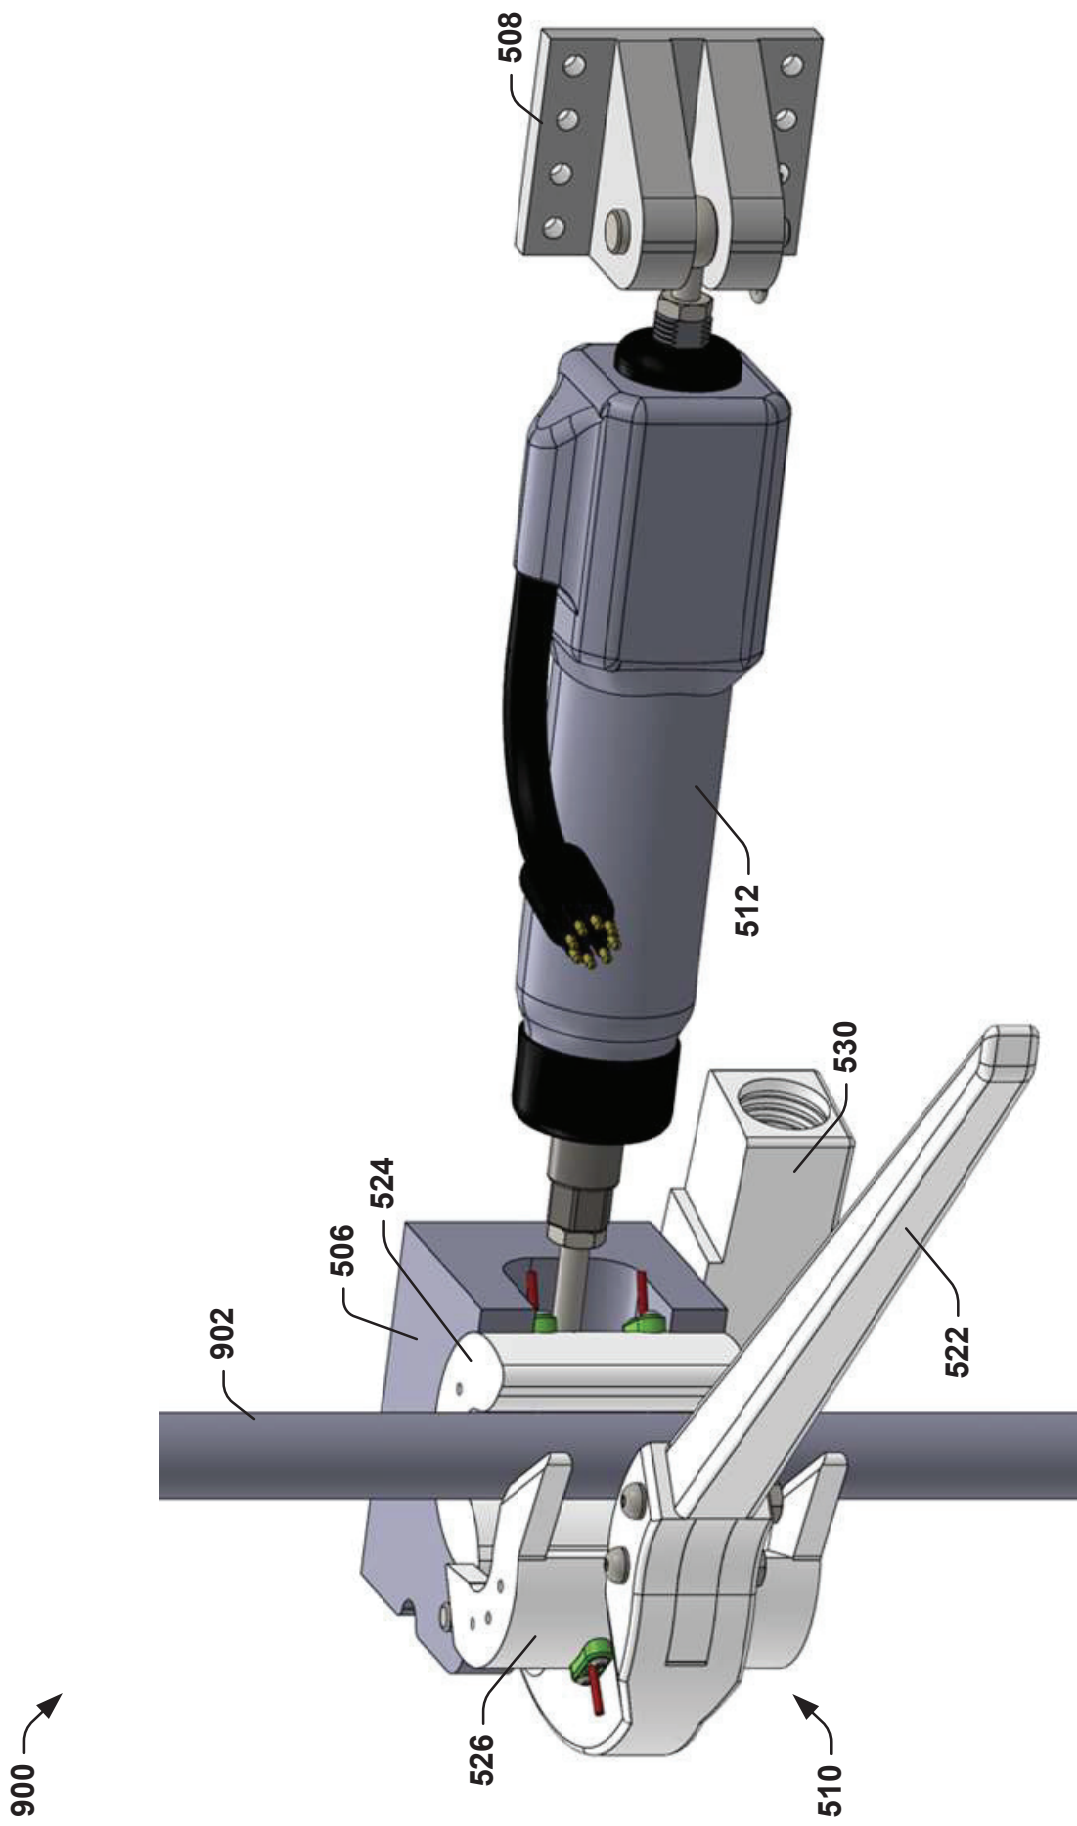


FIG. 9

1000

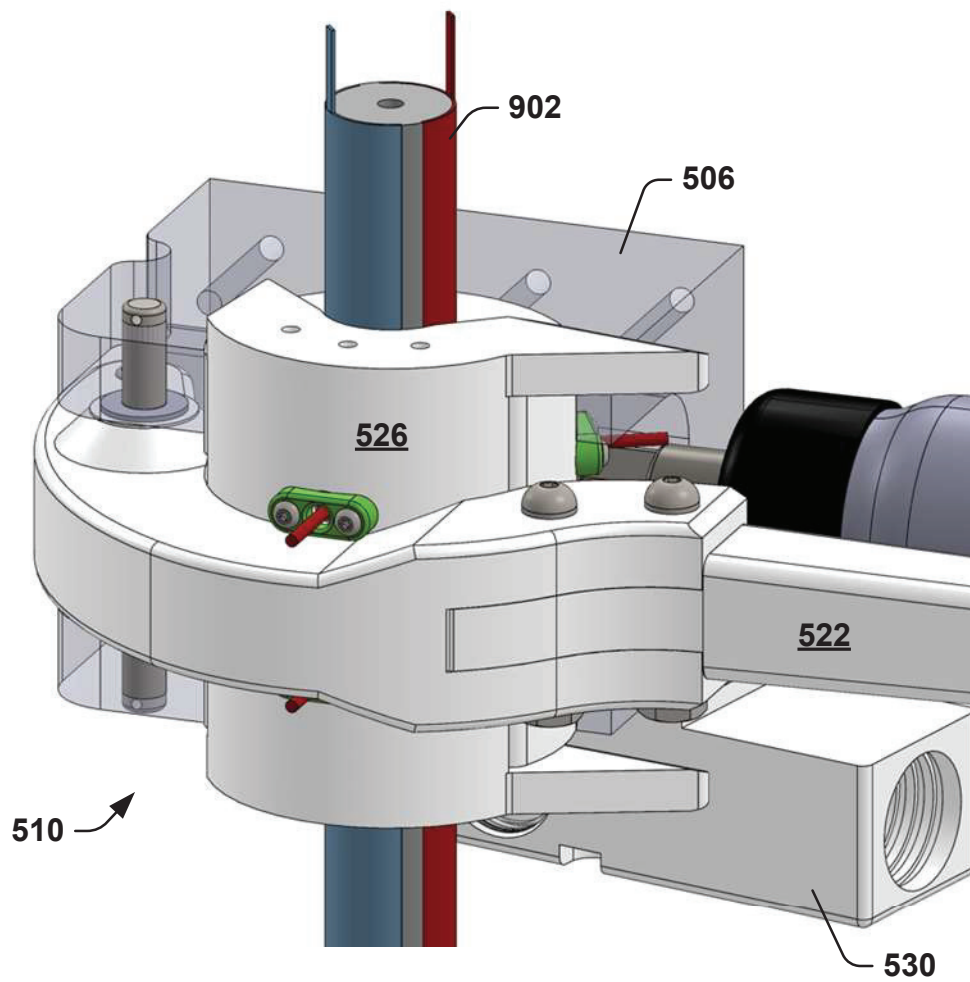
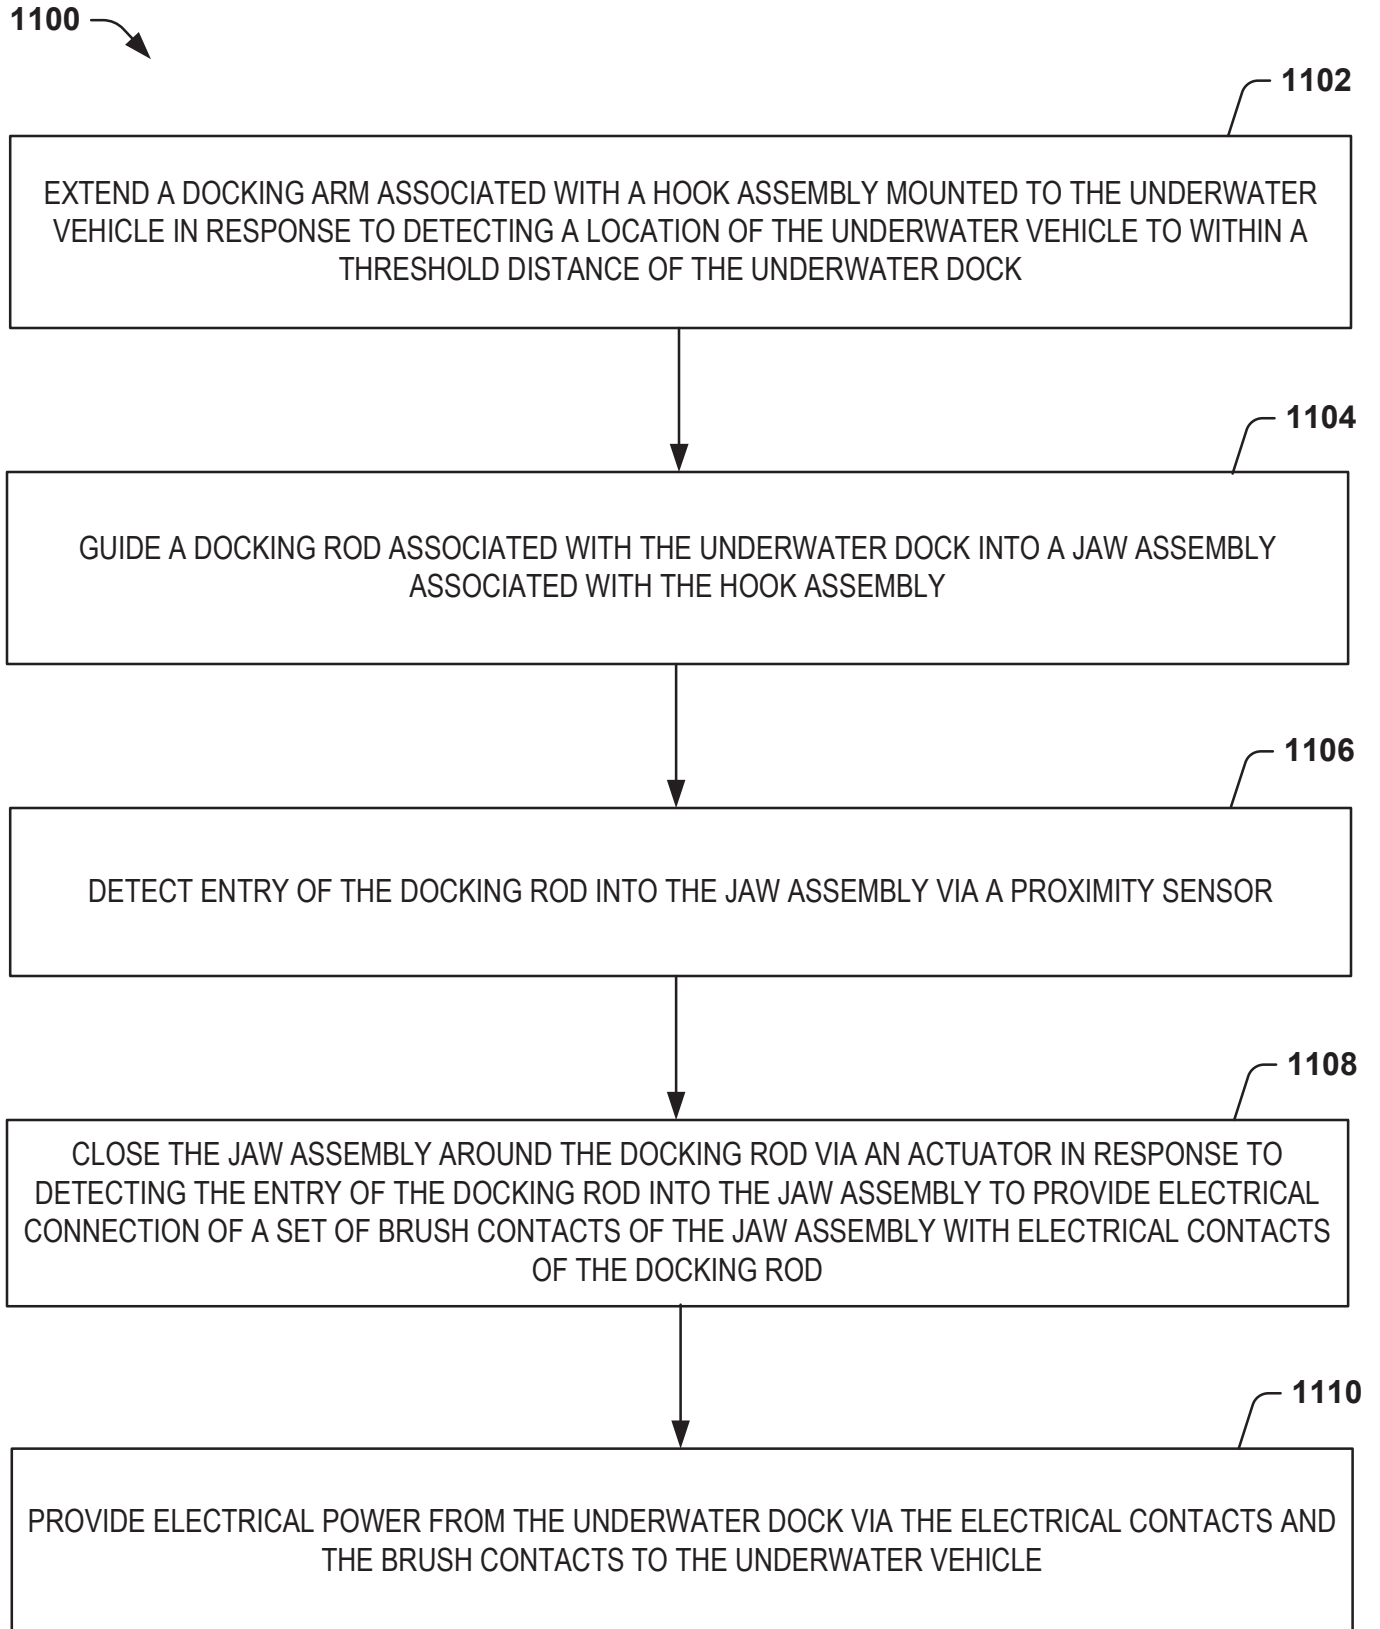


FIG. 10

**FIG. 11**