



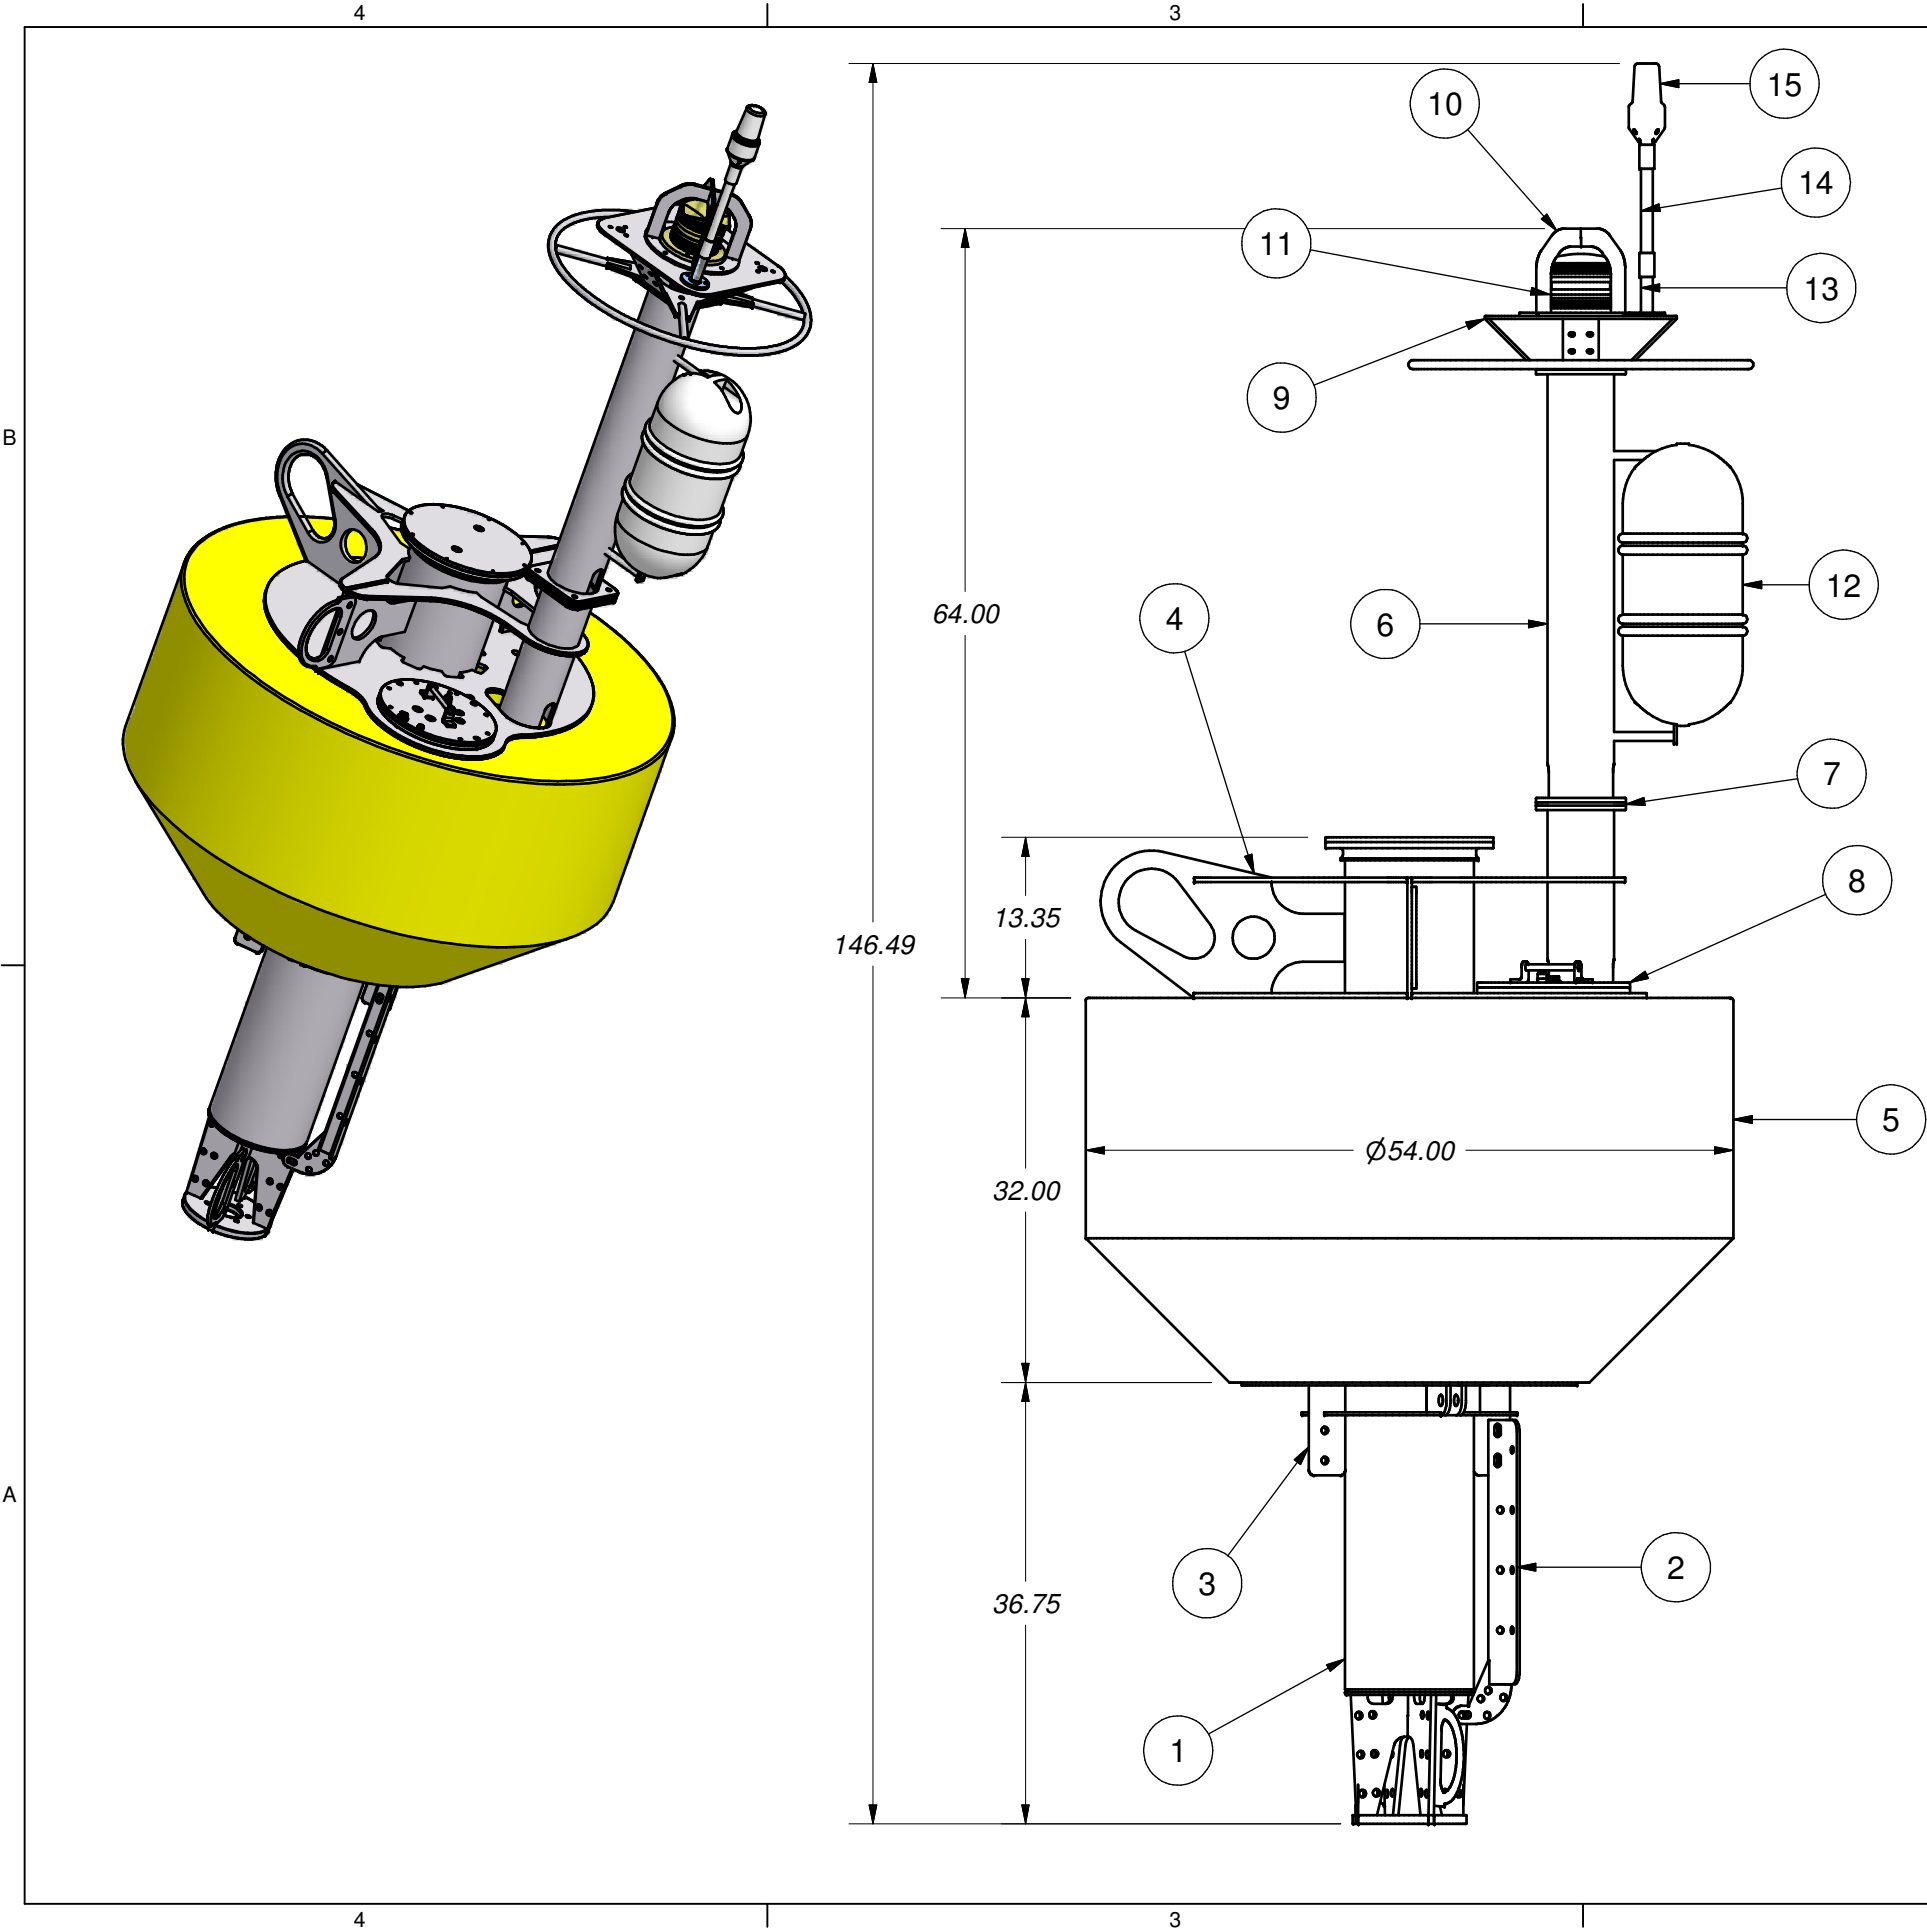

		Parts List		
ITEM	QTY	PART NUMBER	DESCRIPTION	MATERIAL
1	1	171-1-0100	BUOY WELL	6061-T6 ALUMINUM
2	1	171-1-0200	BUOY CABLE RUN ASSEMBLY	6061-T6 ALUMINUM
3	2	171-1-0300	BUOY WELL CLAMP	6061-T6 ALUMUNIM
4	1	171-1-0400	BUOY UPPER FRAME	6061-T6 ALUMINUM
5	1	171-1-0500	BUOY FOAM HULL	SURLYN FOAM 6PCF
6	1	171-1-0600	BUOY MAST ASSEMBLY	6061-T6 ALUMINUM
7	1	171-1-0605	MAST GASKET	NEOPRENE, SHORE 60A
8	1	171-1-0700	CPU CANISTER	6061-T6 ALUMINUM
9	1	171-1-0800	BUOY ANTENNA MOUNT	6061-T6 ALUMINUM
10	1	171-1-0806-A	BEACON GUARD	6061-T6 ALUMINUM
11	1	MODEL_601_AMBER_BEACON	BEACON	DEFAULT
12	1	BLIPPER	BLIPPER	UHMW, White
13	1	SHAKESPEARE_4365_FLANGE_MOUNT	4" ANTENNA FLANGE MOUNT	316 STAINLESS STEEL
14	1	ANTENNA_EXTENSION	FIBERGLASS ANTENNA EXT	PVC-Piping
15	1	IRIDIUM_ANTENNA	IRIDIUM ANTENNA	UHMW, White

ASSEMBLY 171-1-0900 IS AN
INTERNAL SUBASSEMBLY IN
BATTERY WELL (PART 171-1-0101)

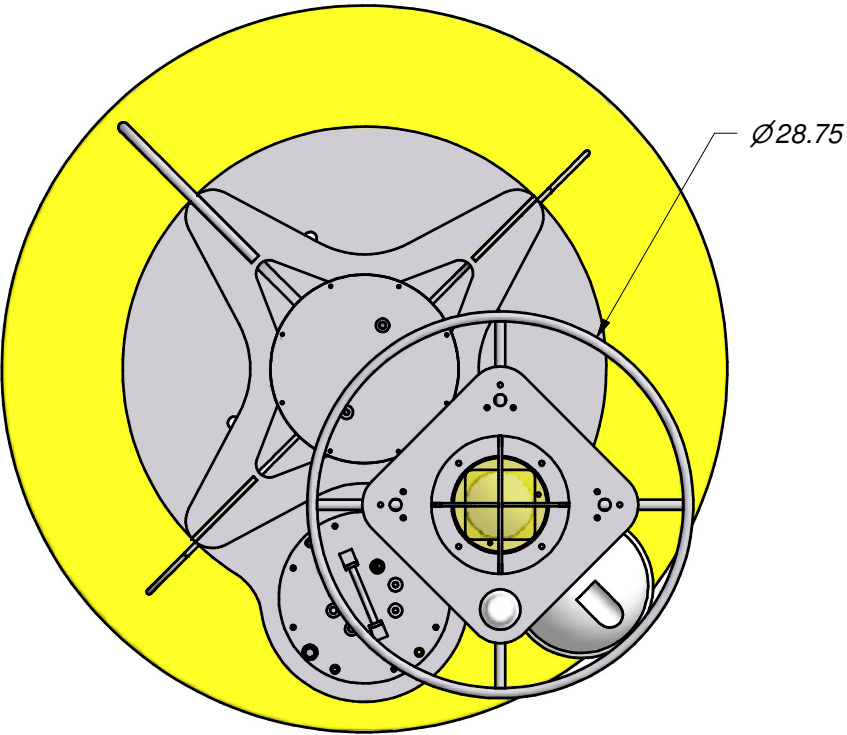

UNLESS OTHERWISE NOTED: DIMENSIONS IN INCHES TOLERANCES: DECIMAL .xx ± 0.01 .xxx ± 0.005 ANGULAR ± 1 deg BREAK ALL SHARP EDGES R0.02 MIN MATERIAL		DESIGN Dan Duffany	DATE 12/19/2006	WOODS HOLE OCEANOGRAPHIC INSTITUTION APPLIED OCEAN PHYSICS & ENGINEERING 86 WATER STREET, WOODS HOLE, MA, 02543	
		DRAFT		TITLE WHALE DETECTION MOORING SURFACE BUOY	
FINISH SEE APPLICABLE NOTES		CHECKED		SIZE B	DWG NO 171-1-0000
QTY : 9				SCALE	SHEET 1 OF 67