


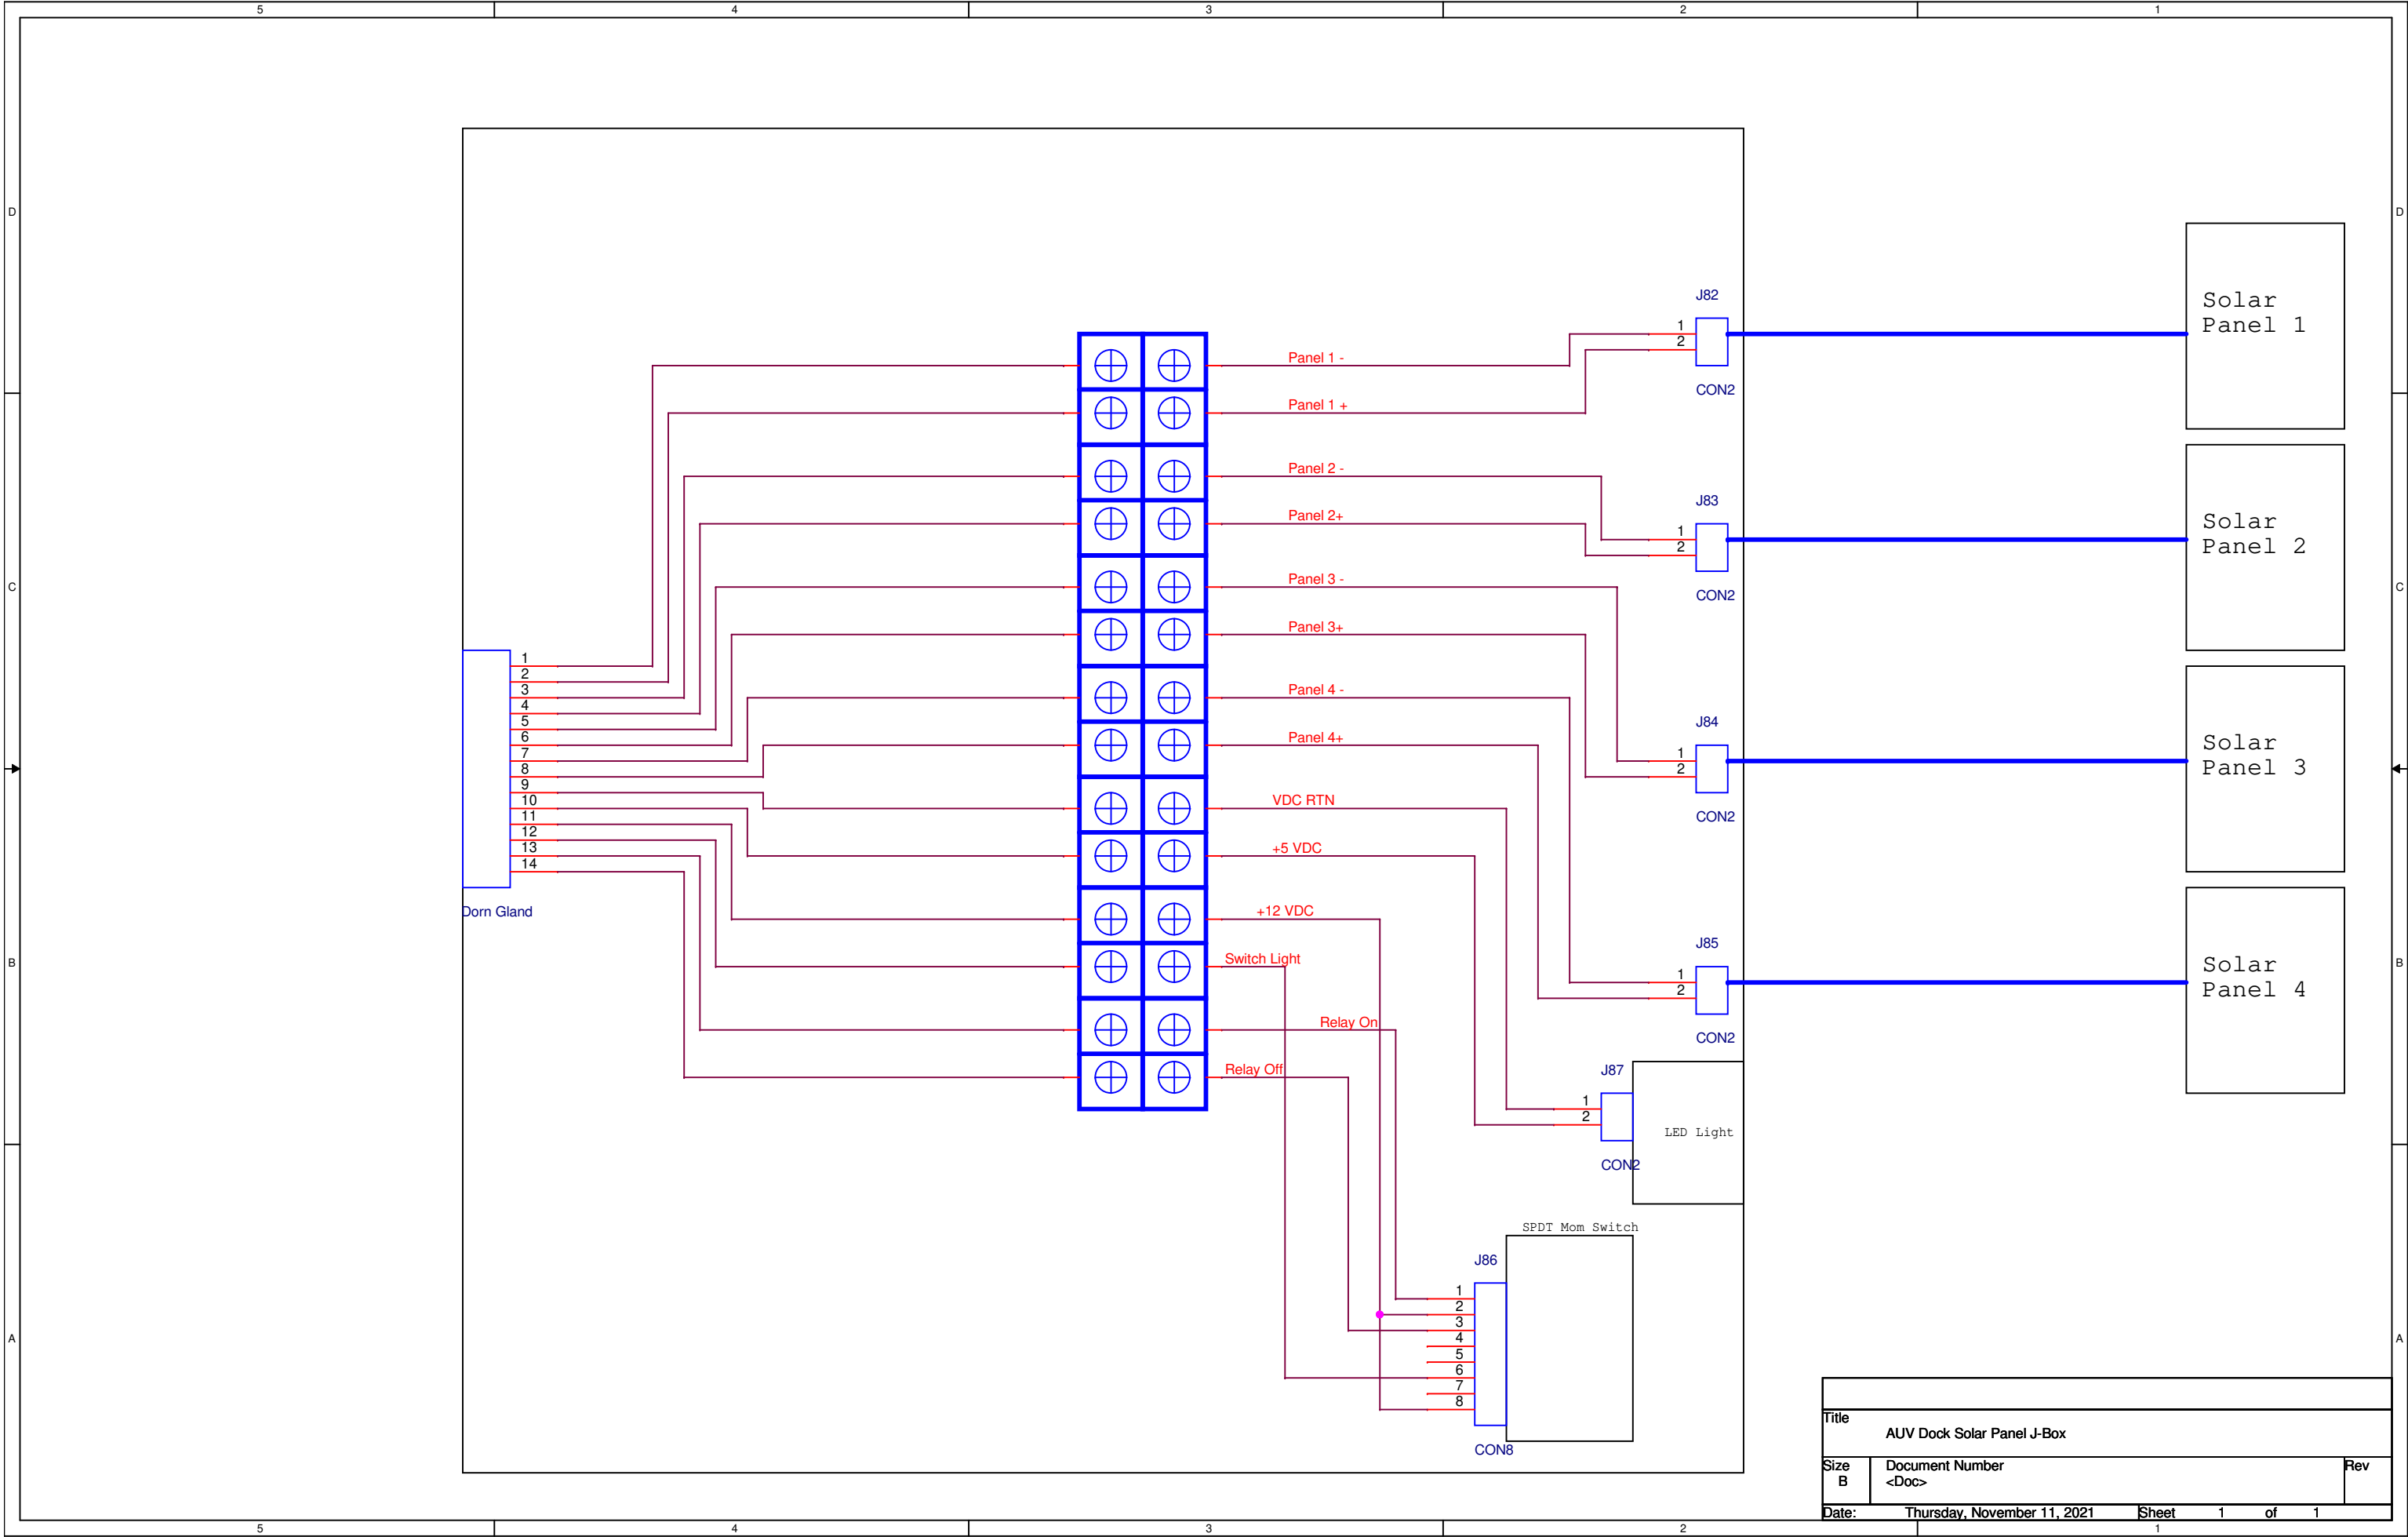

Title		
AUV Dock Solar Panel J-Box		
Size	Document Number	Rev
B	<Doc>	
Date:	Thursday, November 11, 2021	Sheet 1 of 1