





BUOY BOX

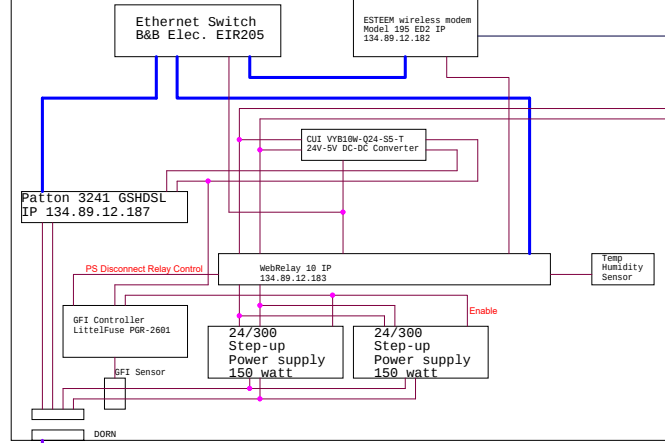


7/20
Cond. Cable
Rochester
A276374

Acoustic Link

SubSea Housing

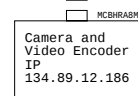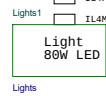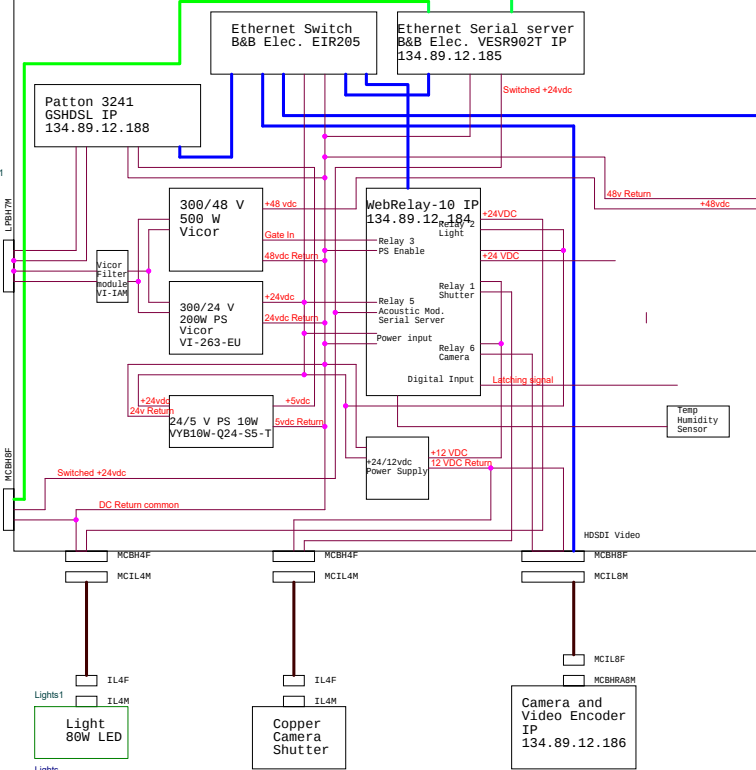

Junction box

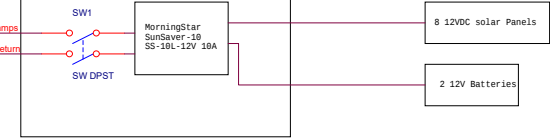

NB Cable

