





BUOY BOX

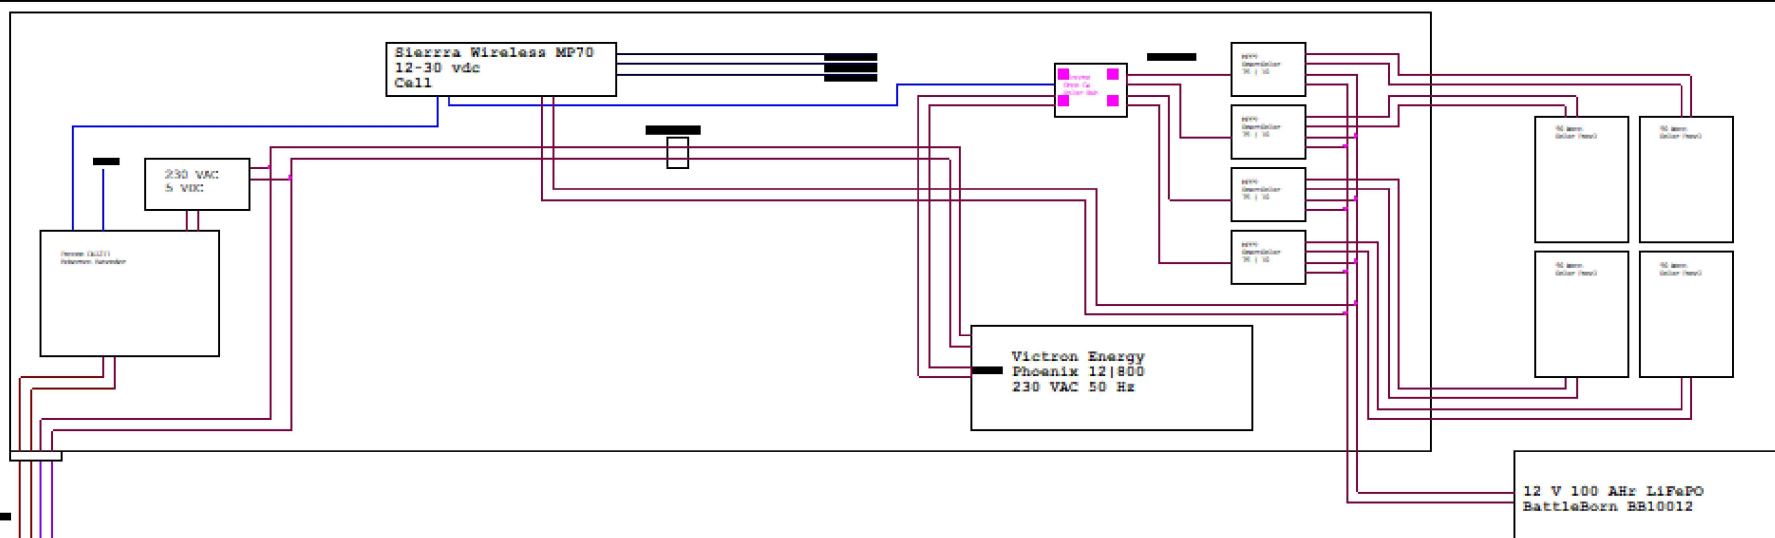

150m of
7/20
cond.Cable
Rochester
A276174

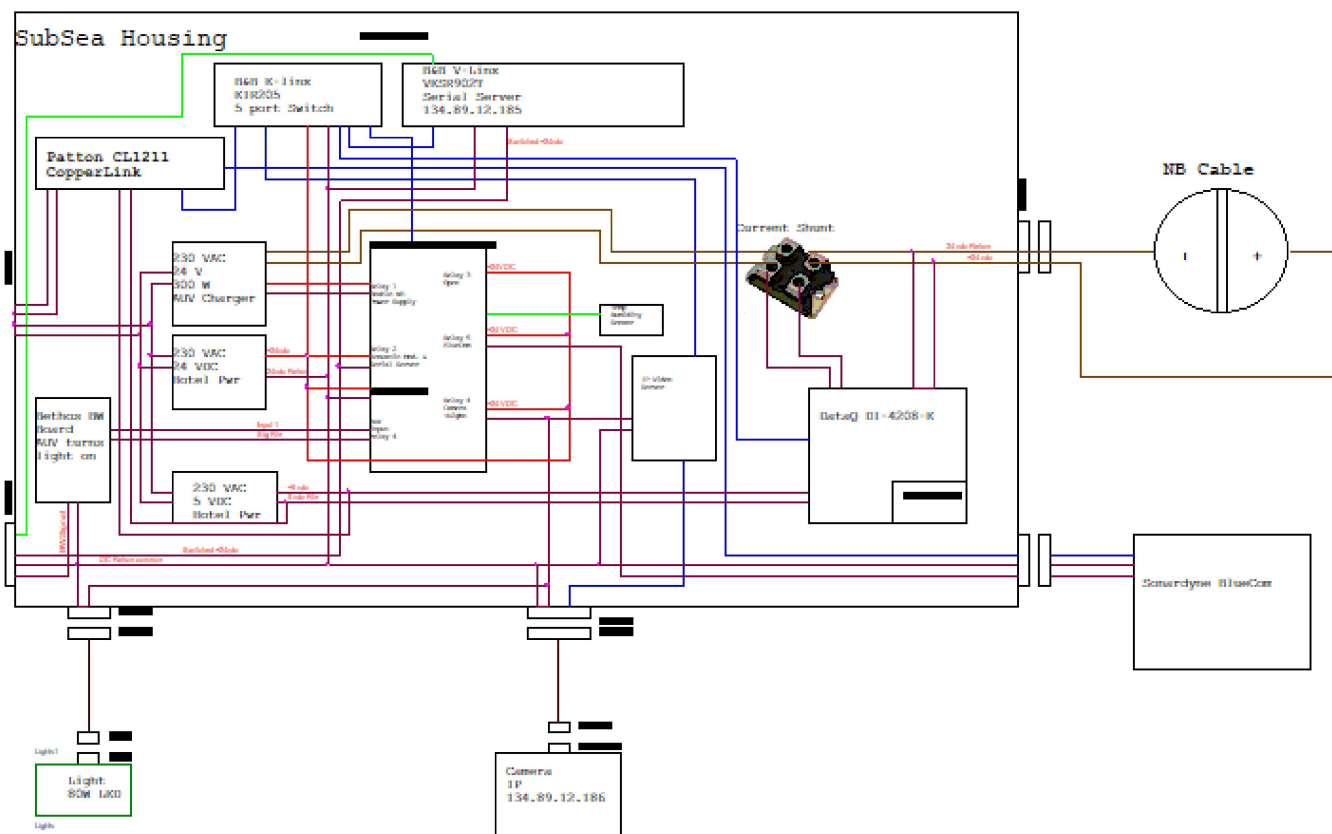

Australian Medical

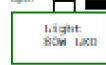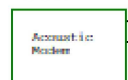

Lights

Camera
IP
134.89.12.186