


BUOY BOX

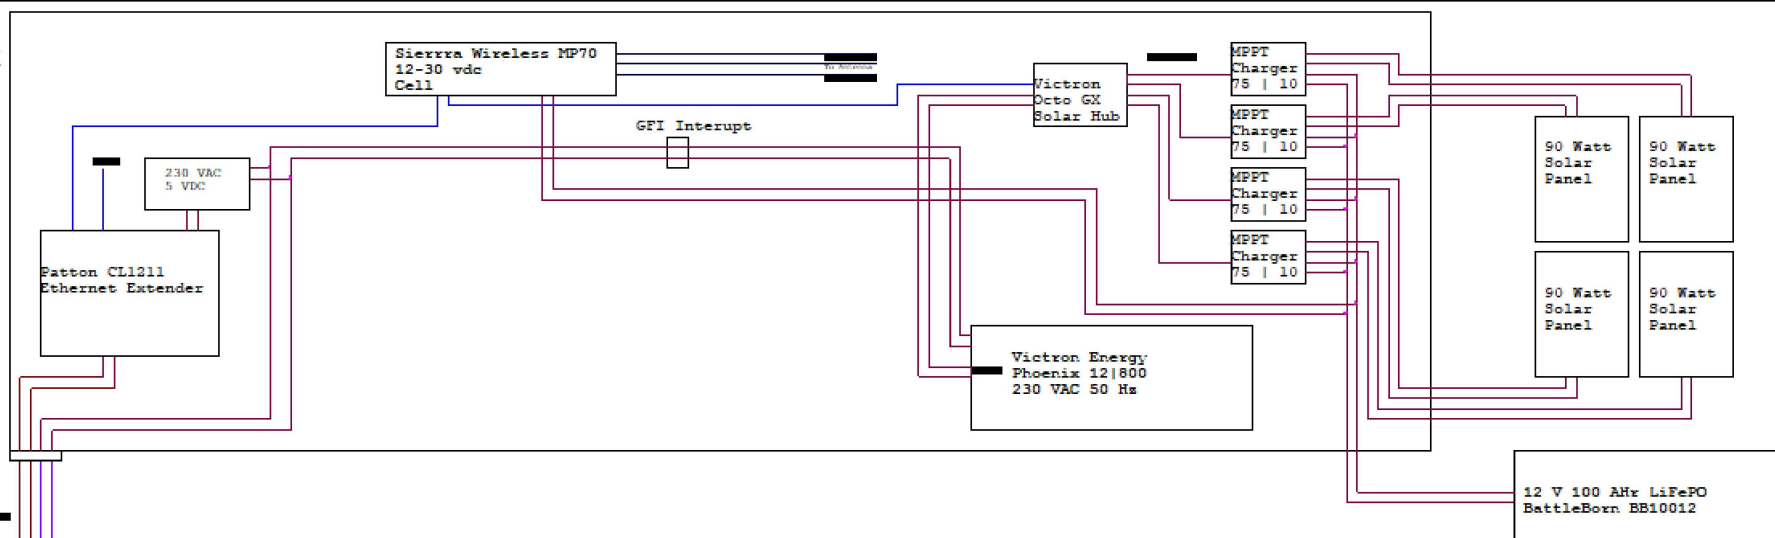

SubSea Housing

