



BUOY BOX

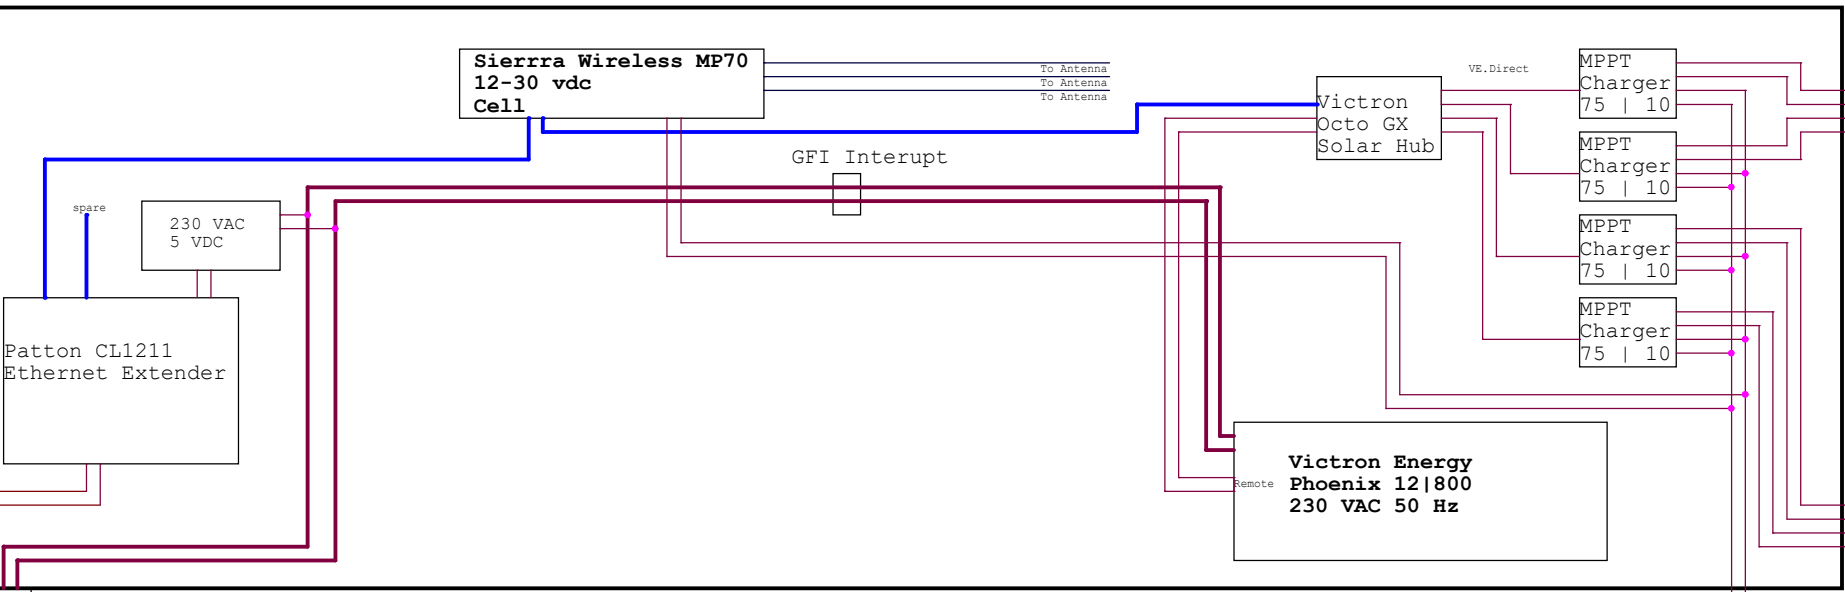

12 V 100 AHr LiFePO
BattleBorn BB10012

50m of Ethernet inside stretch hose

SubSea Housing

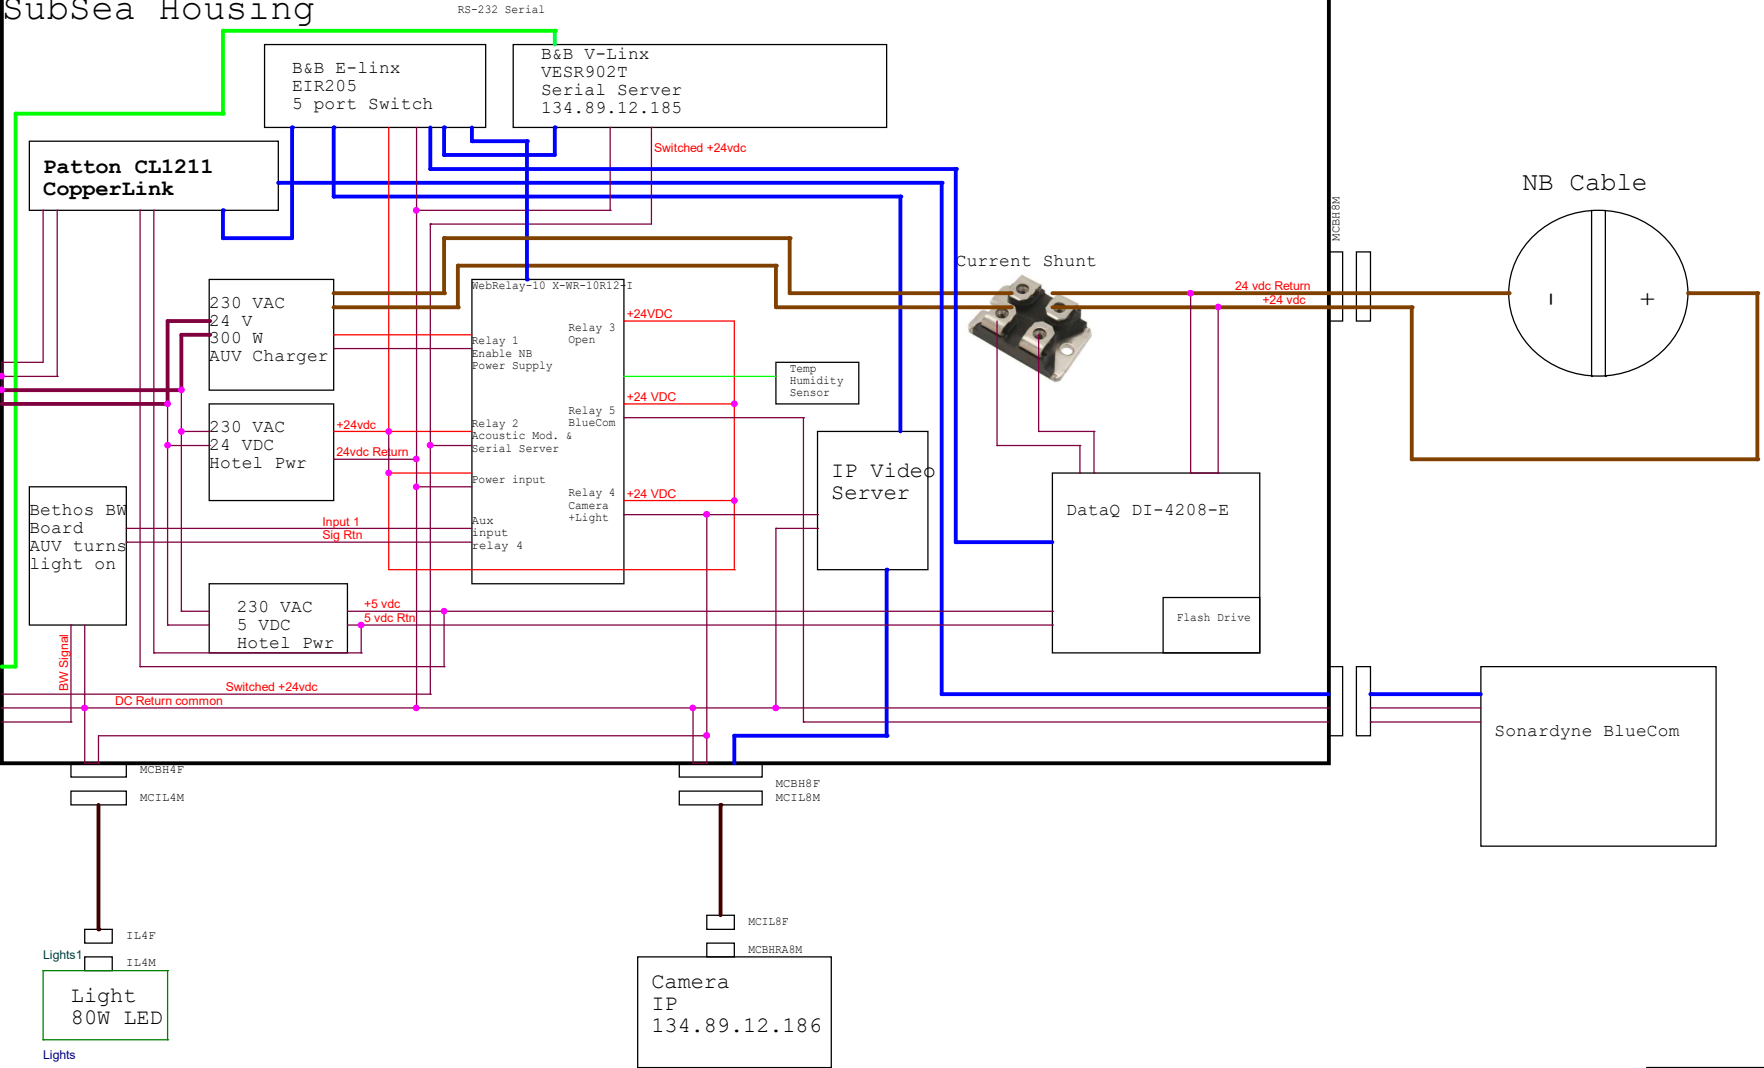

150m of
7/20
cond.Cable
Rochester
A276374