


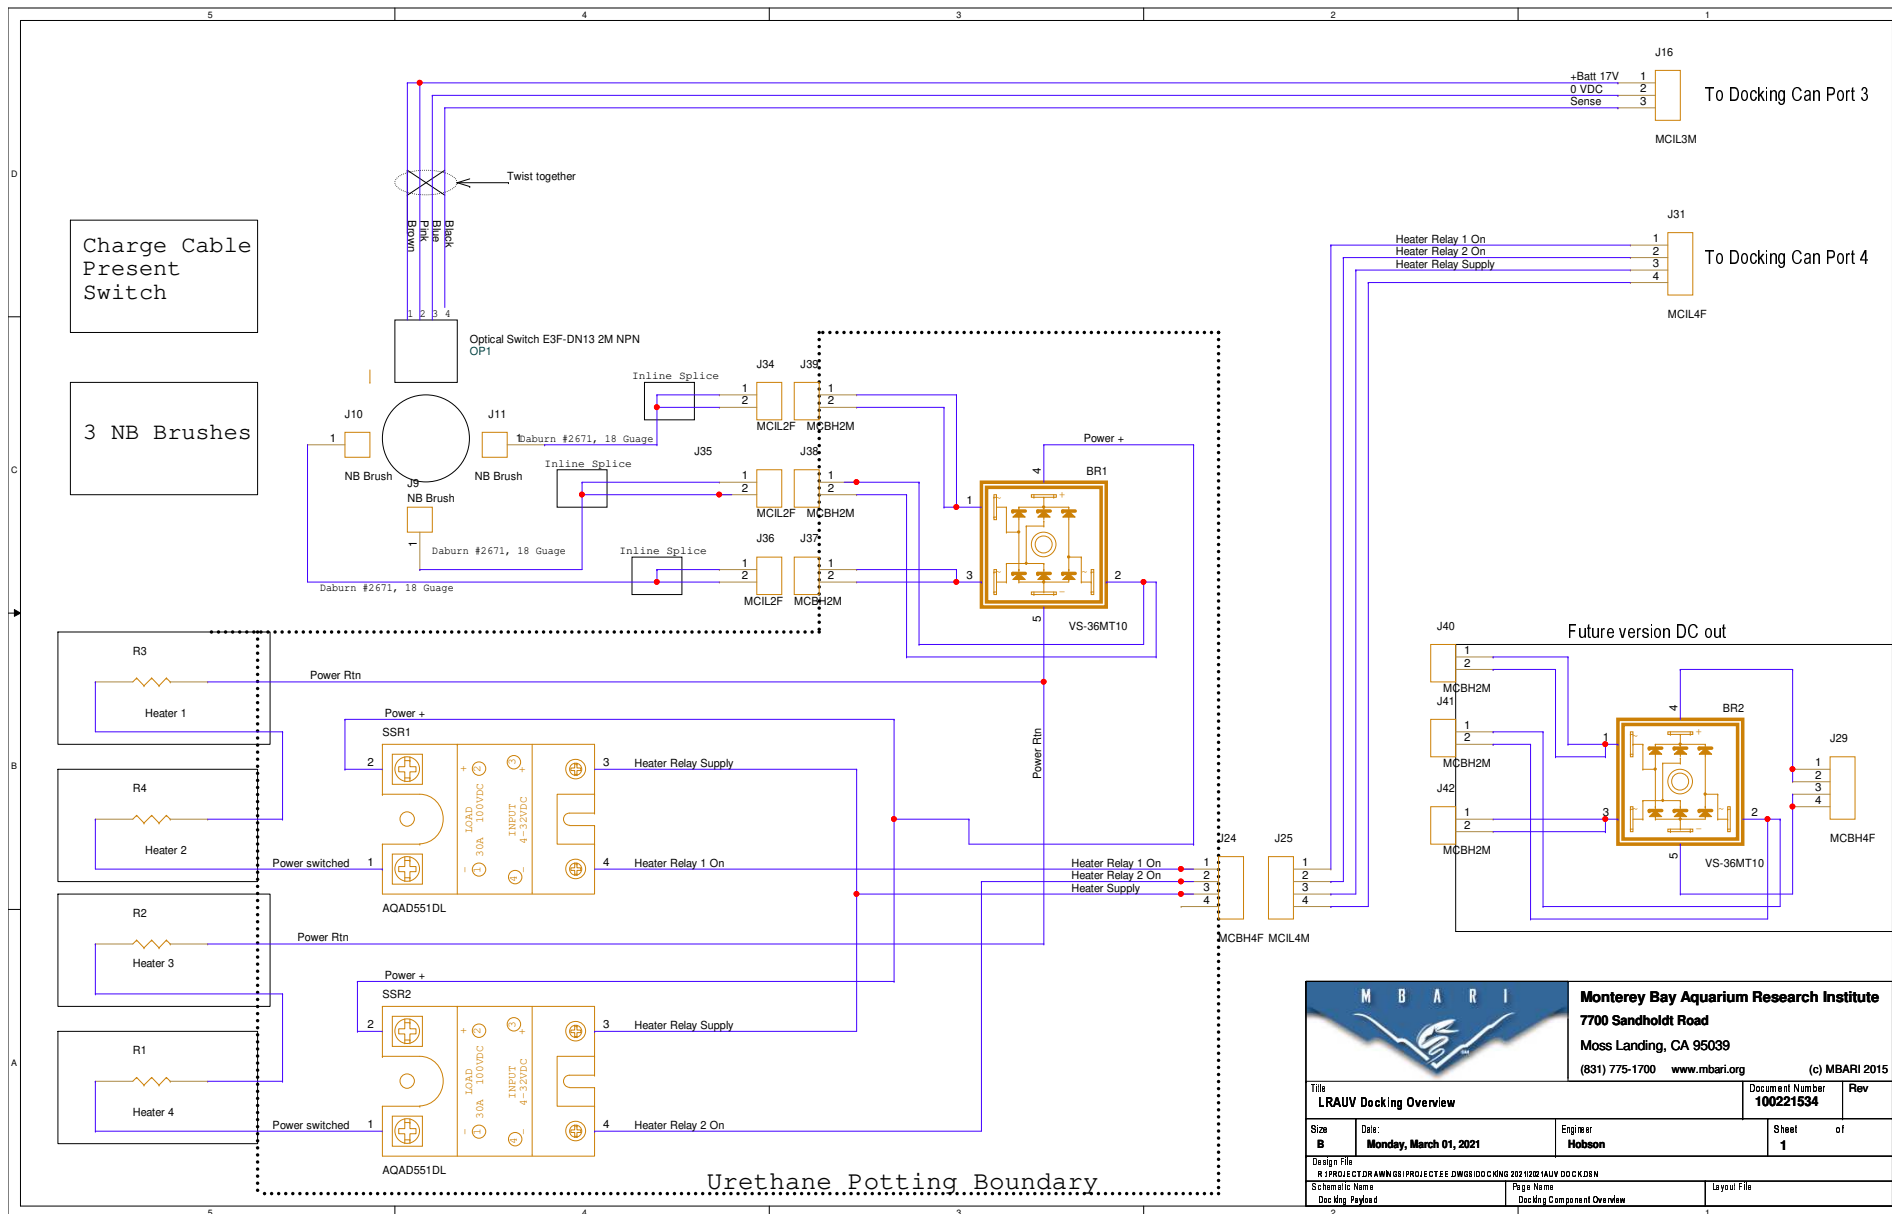

		Monterey Bay Aquarium Research Institute 7700 Sandholdt Road Moss Landing, CA 95039 (831) 775-1700 www.mbari.org		(c) MBARI 2015	
		Title LRAUV Docking Overview		Document Number 100221534	
Size B	Date Monday, March 01, 2021	Engineer Hobson	Sheet 1 of 1		
Design File R:\PROJECT\DRAWINGS\PROJECTS\DWG\DOCKING 2011\2011 LRAUV DOCK.DWG					
Schematic Name Docking System		Page Name Docking Component Overview		Layout File 1	