


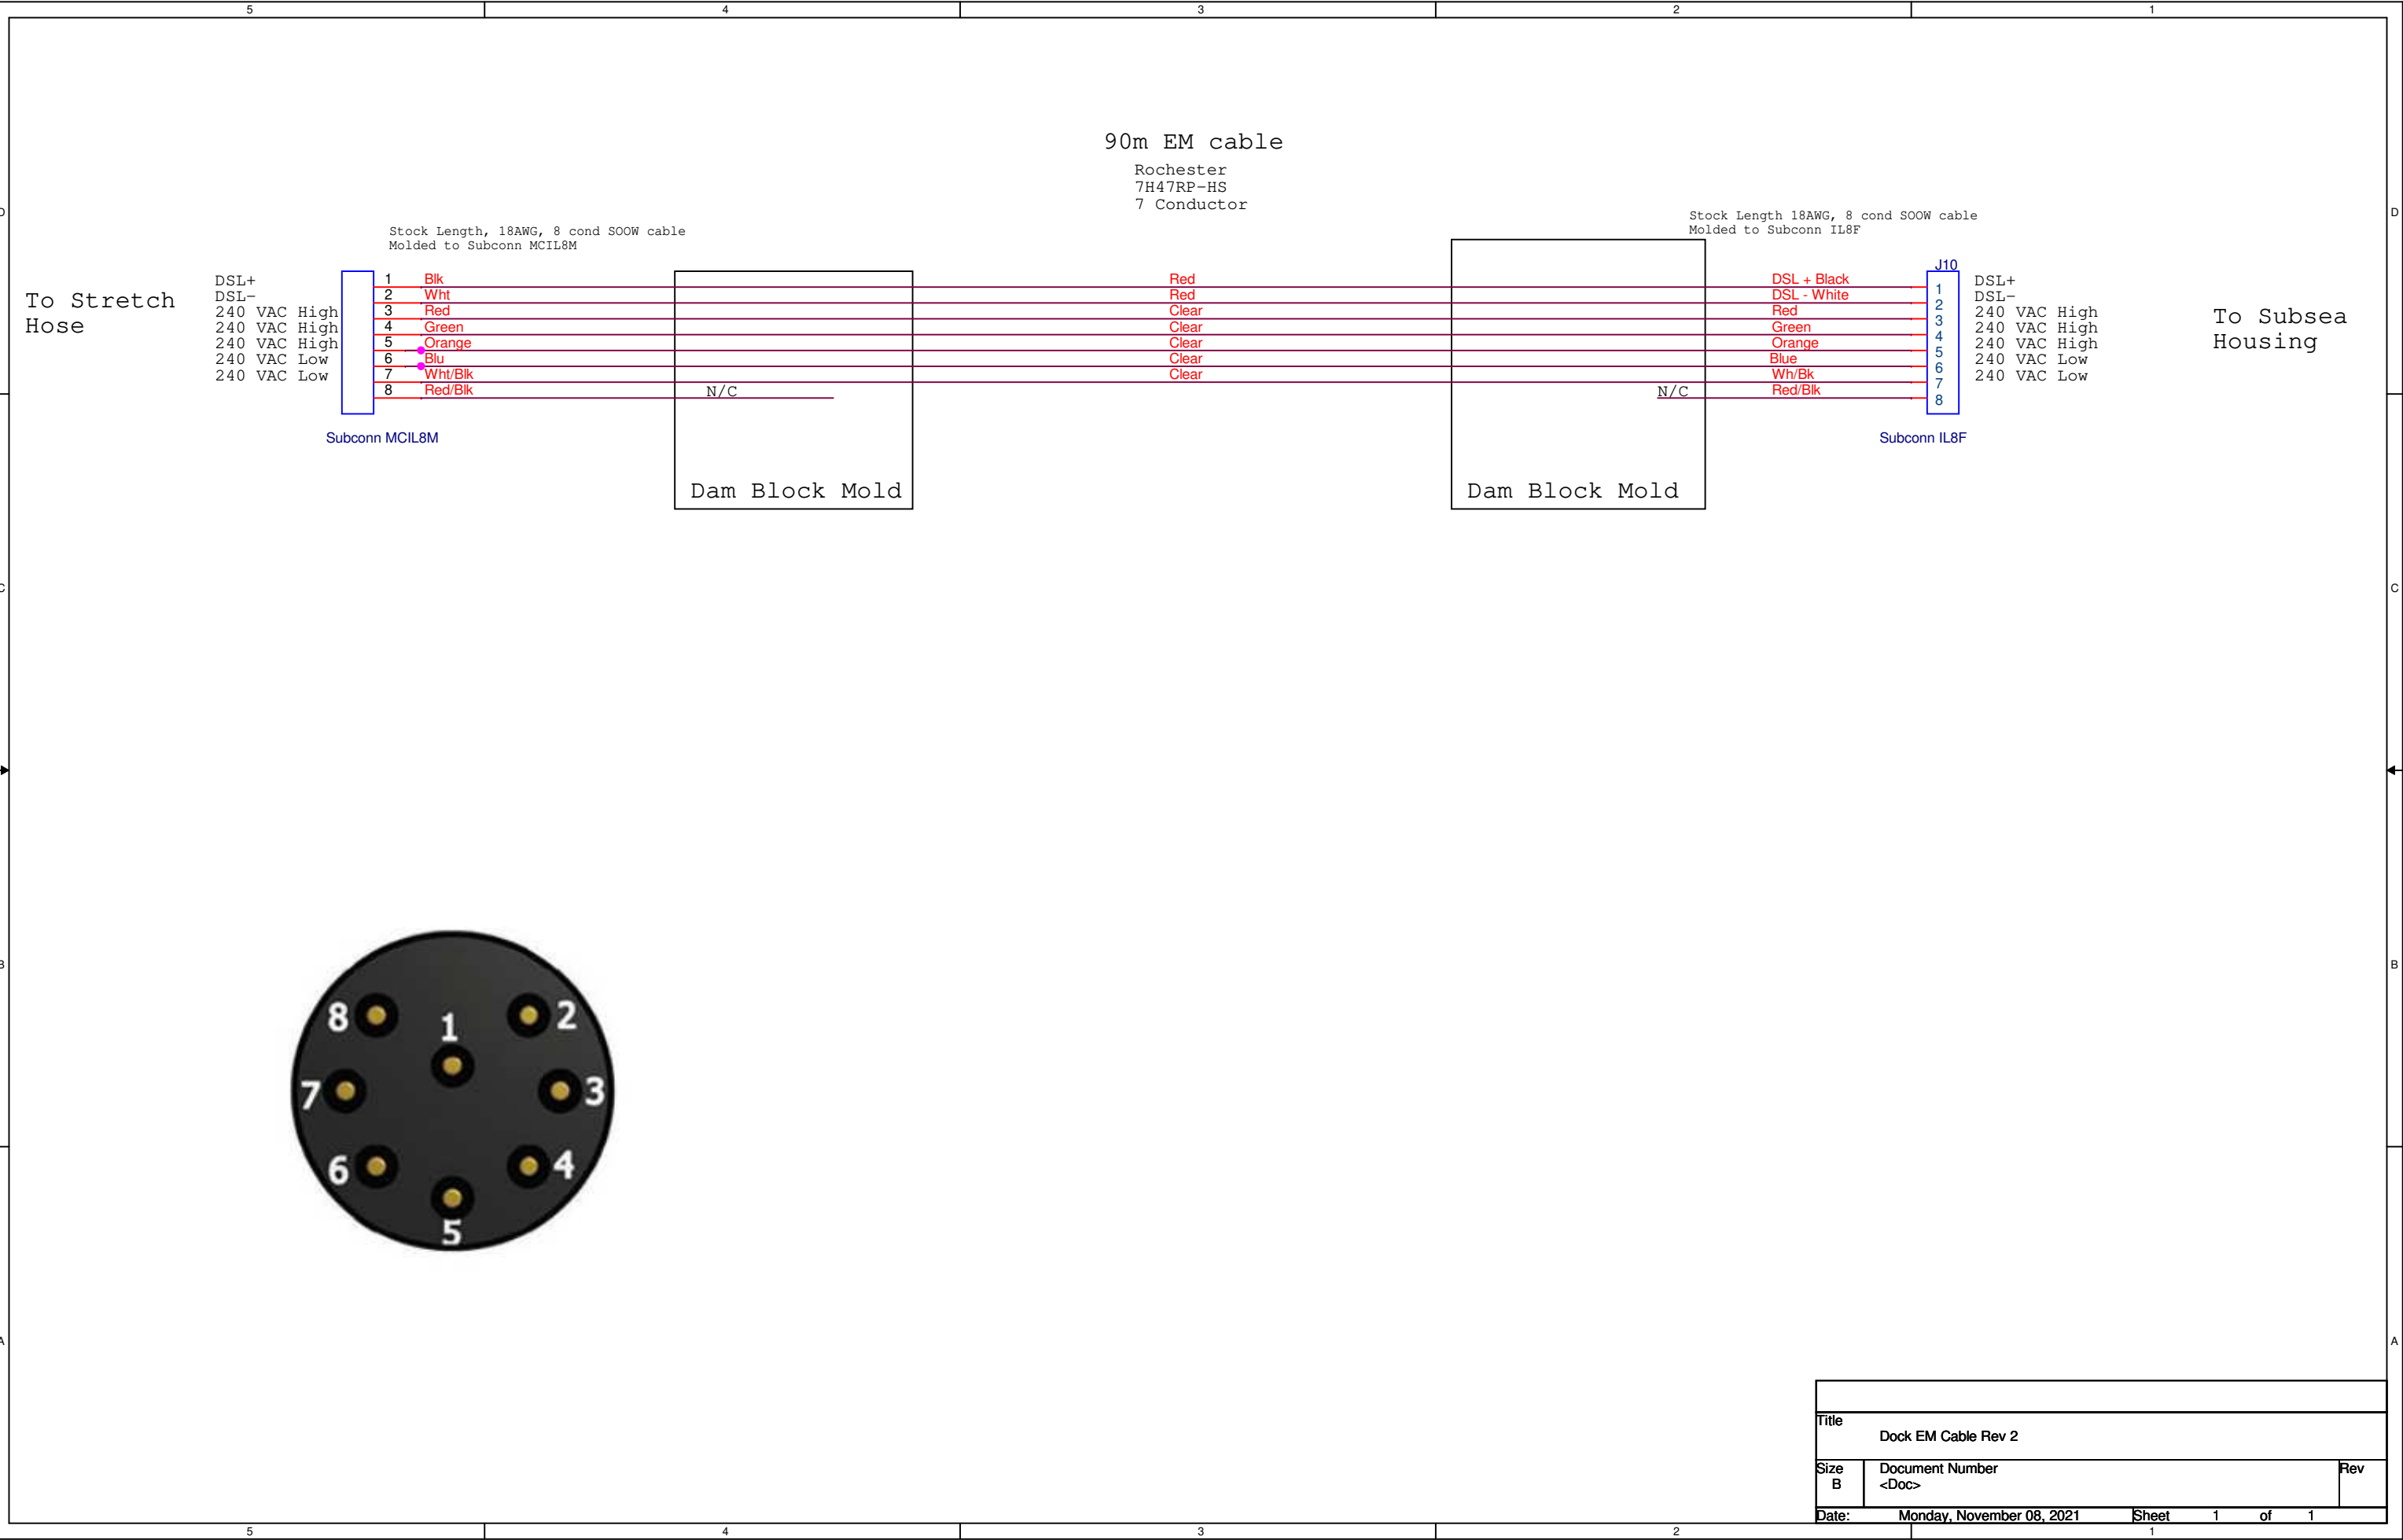

Title		
Dock EM Cable Rev 2		
Size B	Document Number <Doc>	Rev
Date:	Monday, November 08, 2021	Sheet 1 of 1