


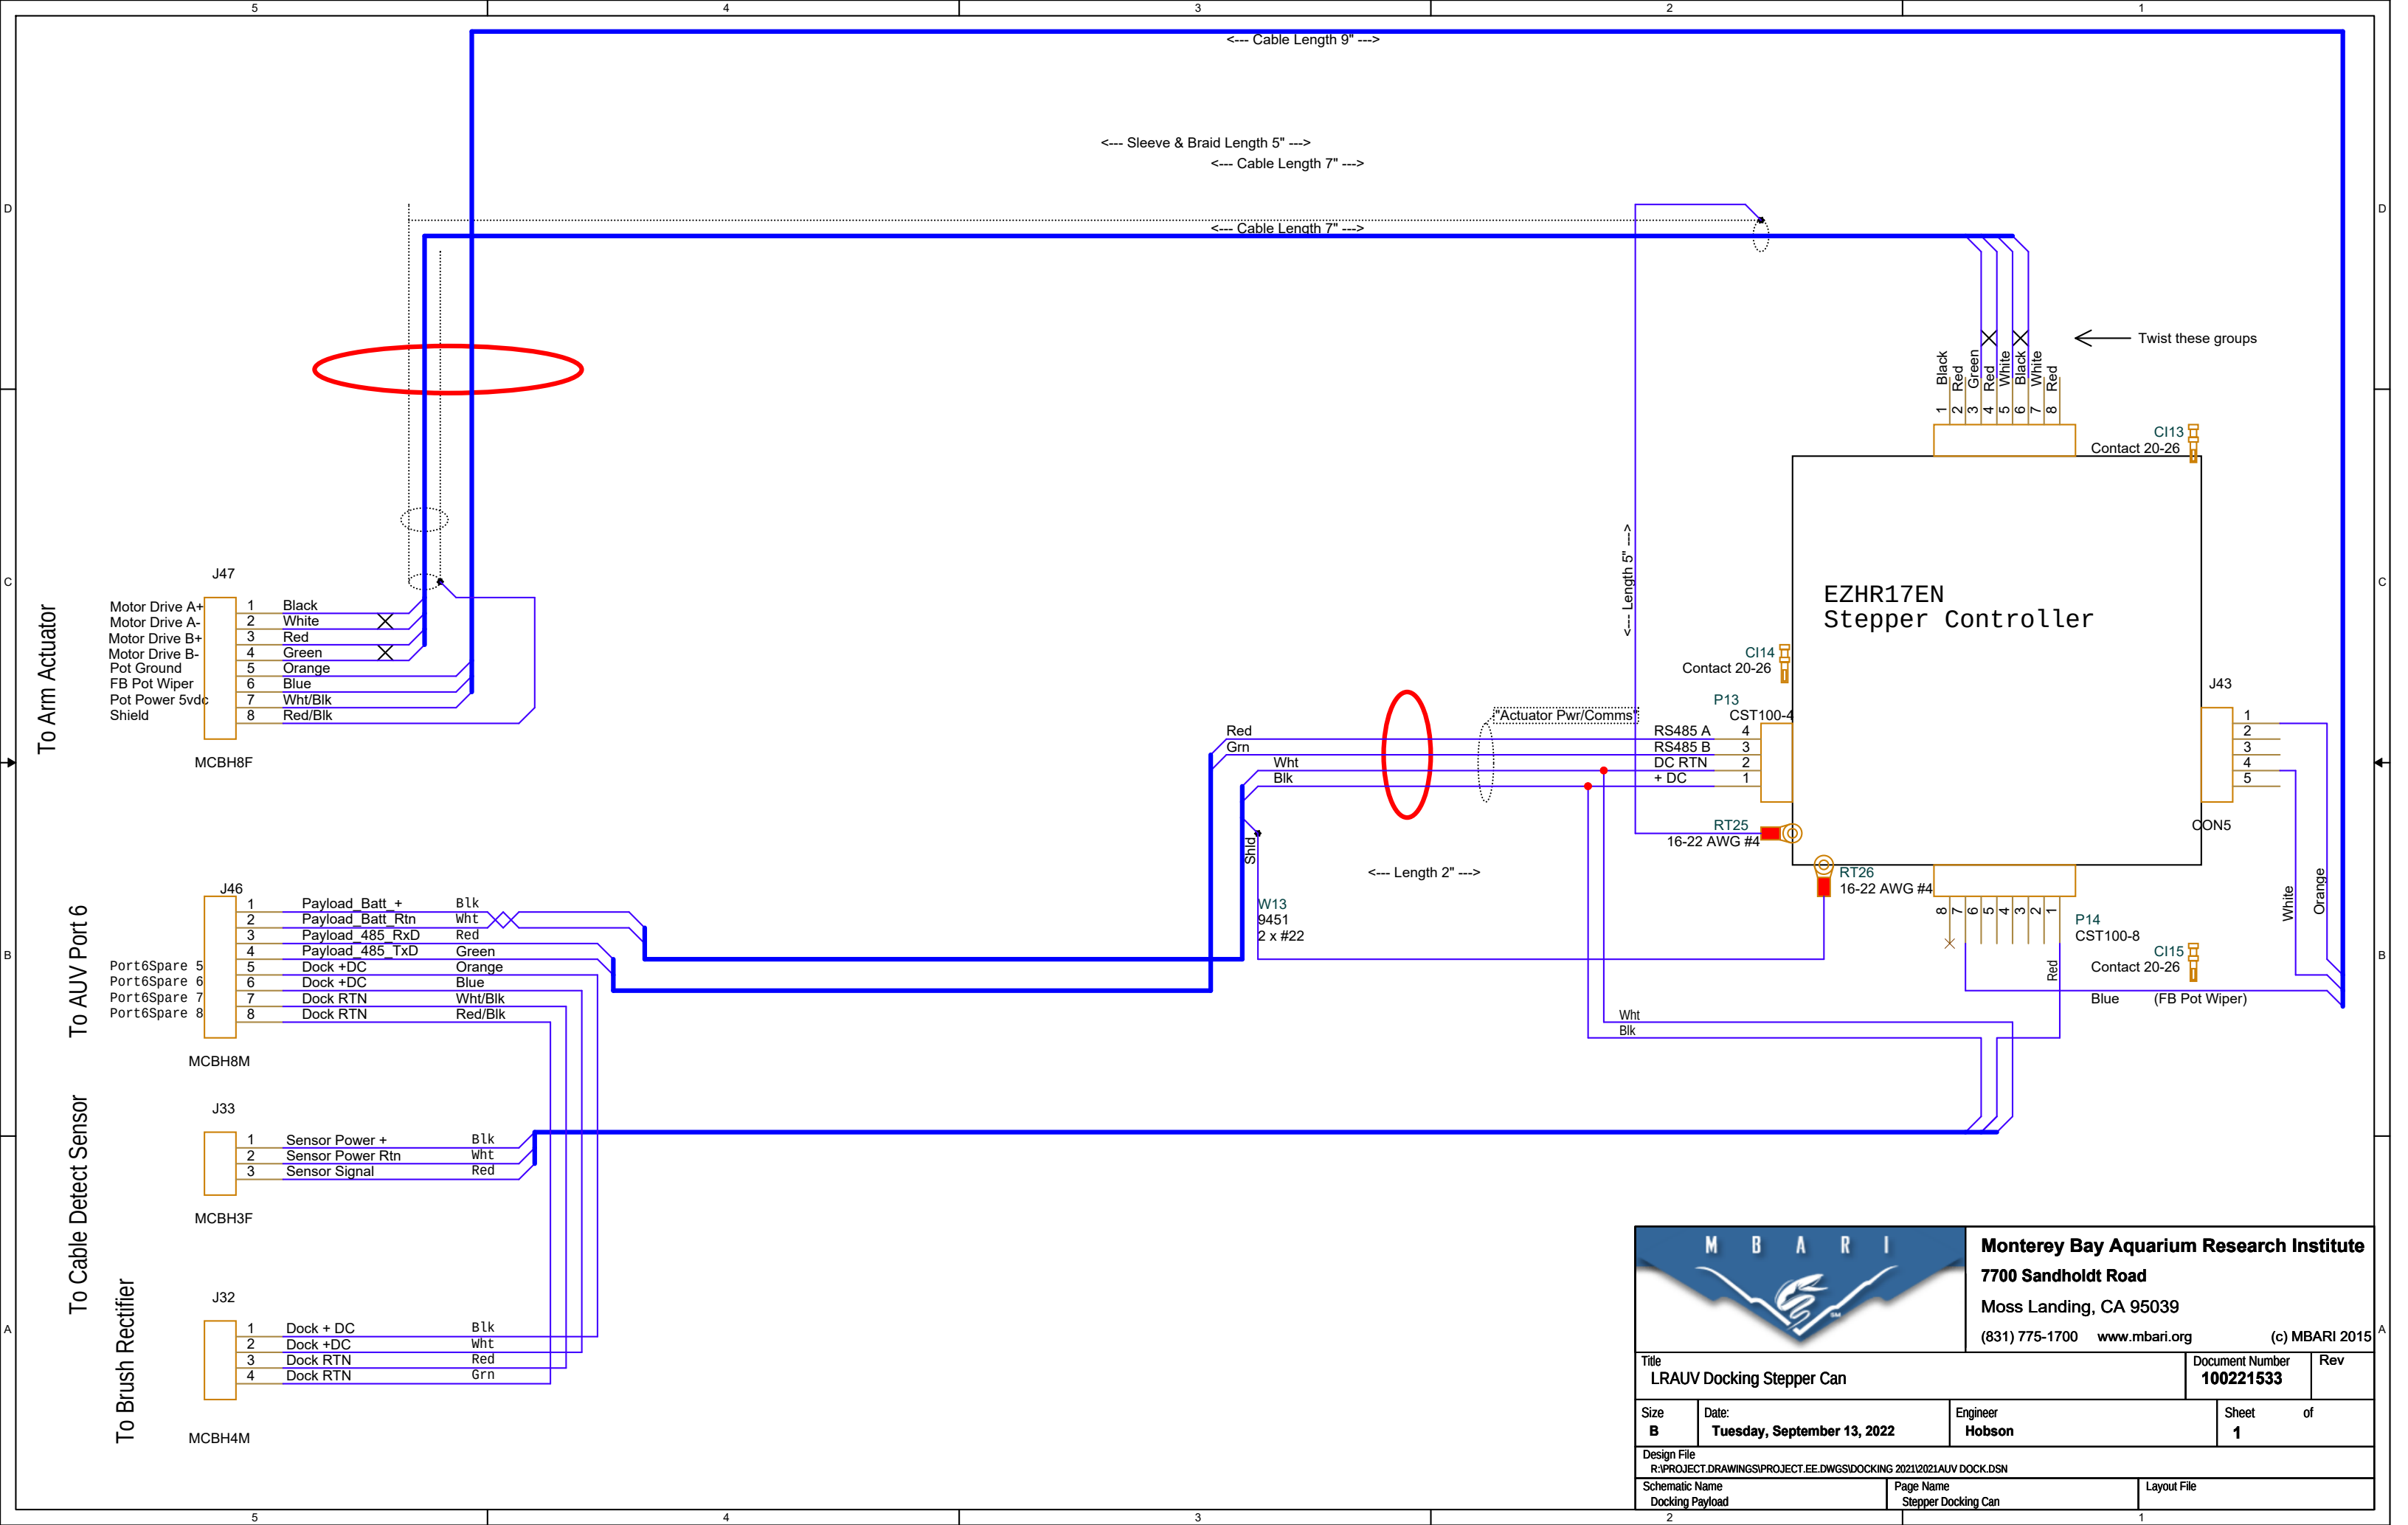



Monterey Bay Aquarium Research Institute
7700 Sandholdt Road
Moss Landing, CA 95039
(831) 775-1700 www.mbari.org (c) MBARI 2015

Title LRAUV Docking Stepper Can		Document Number 100221533	Rev
Size B	Date: Tuesday, September 13, 2022	Engineer Hobson	Sheet 1 of
Design File R:\PROJECT.DRAWINGS\PROJECT.EE.DWGS\DOCKING 2021\2021AUV DOCK.DSN			
Schematic Name Docking Payload		Page Name Stepper Docking Can	Layout File