


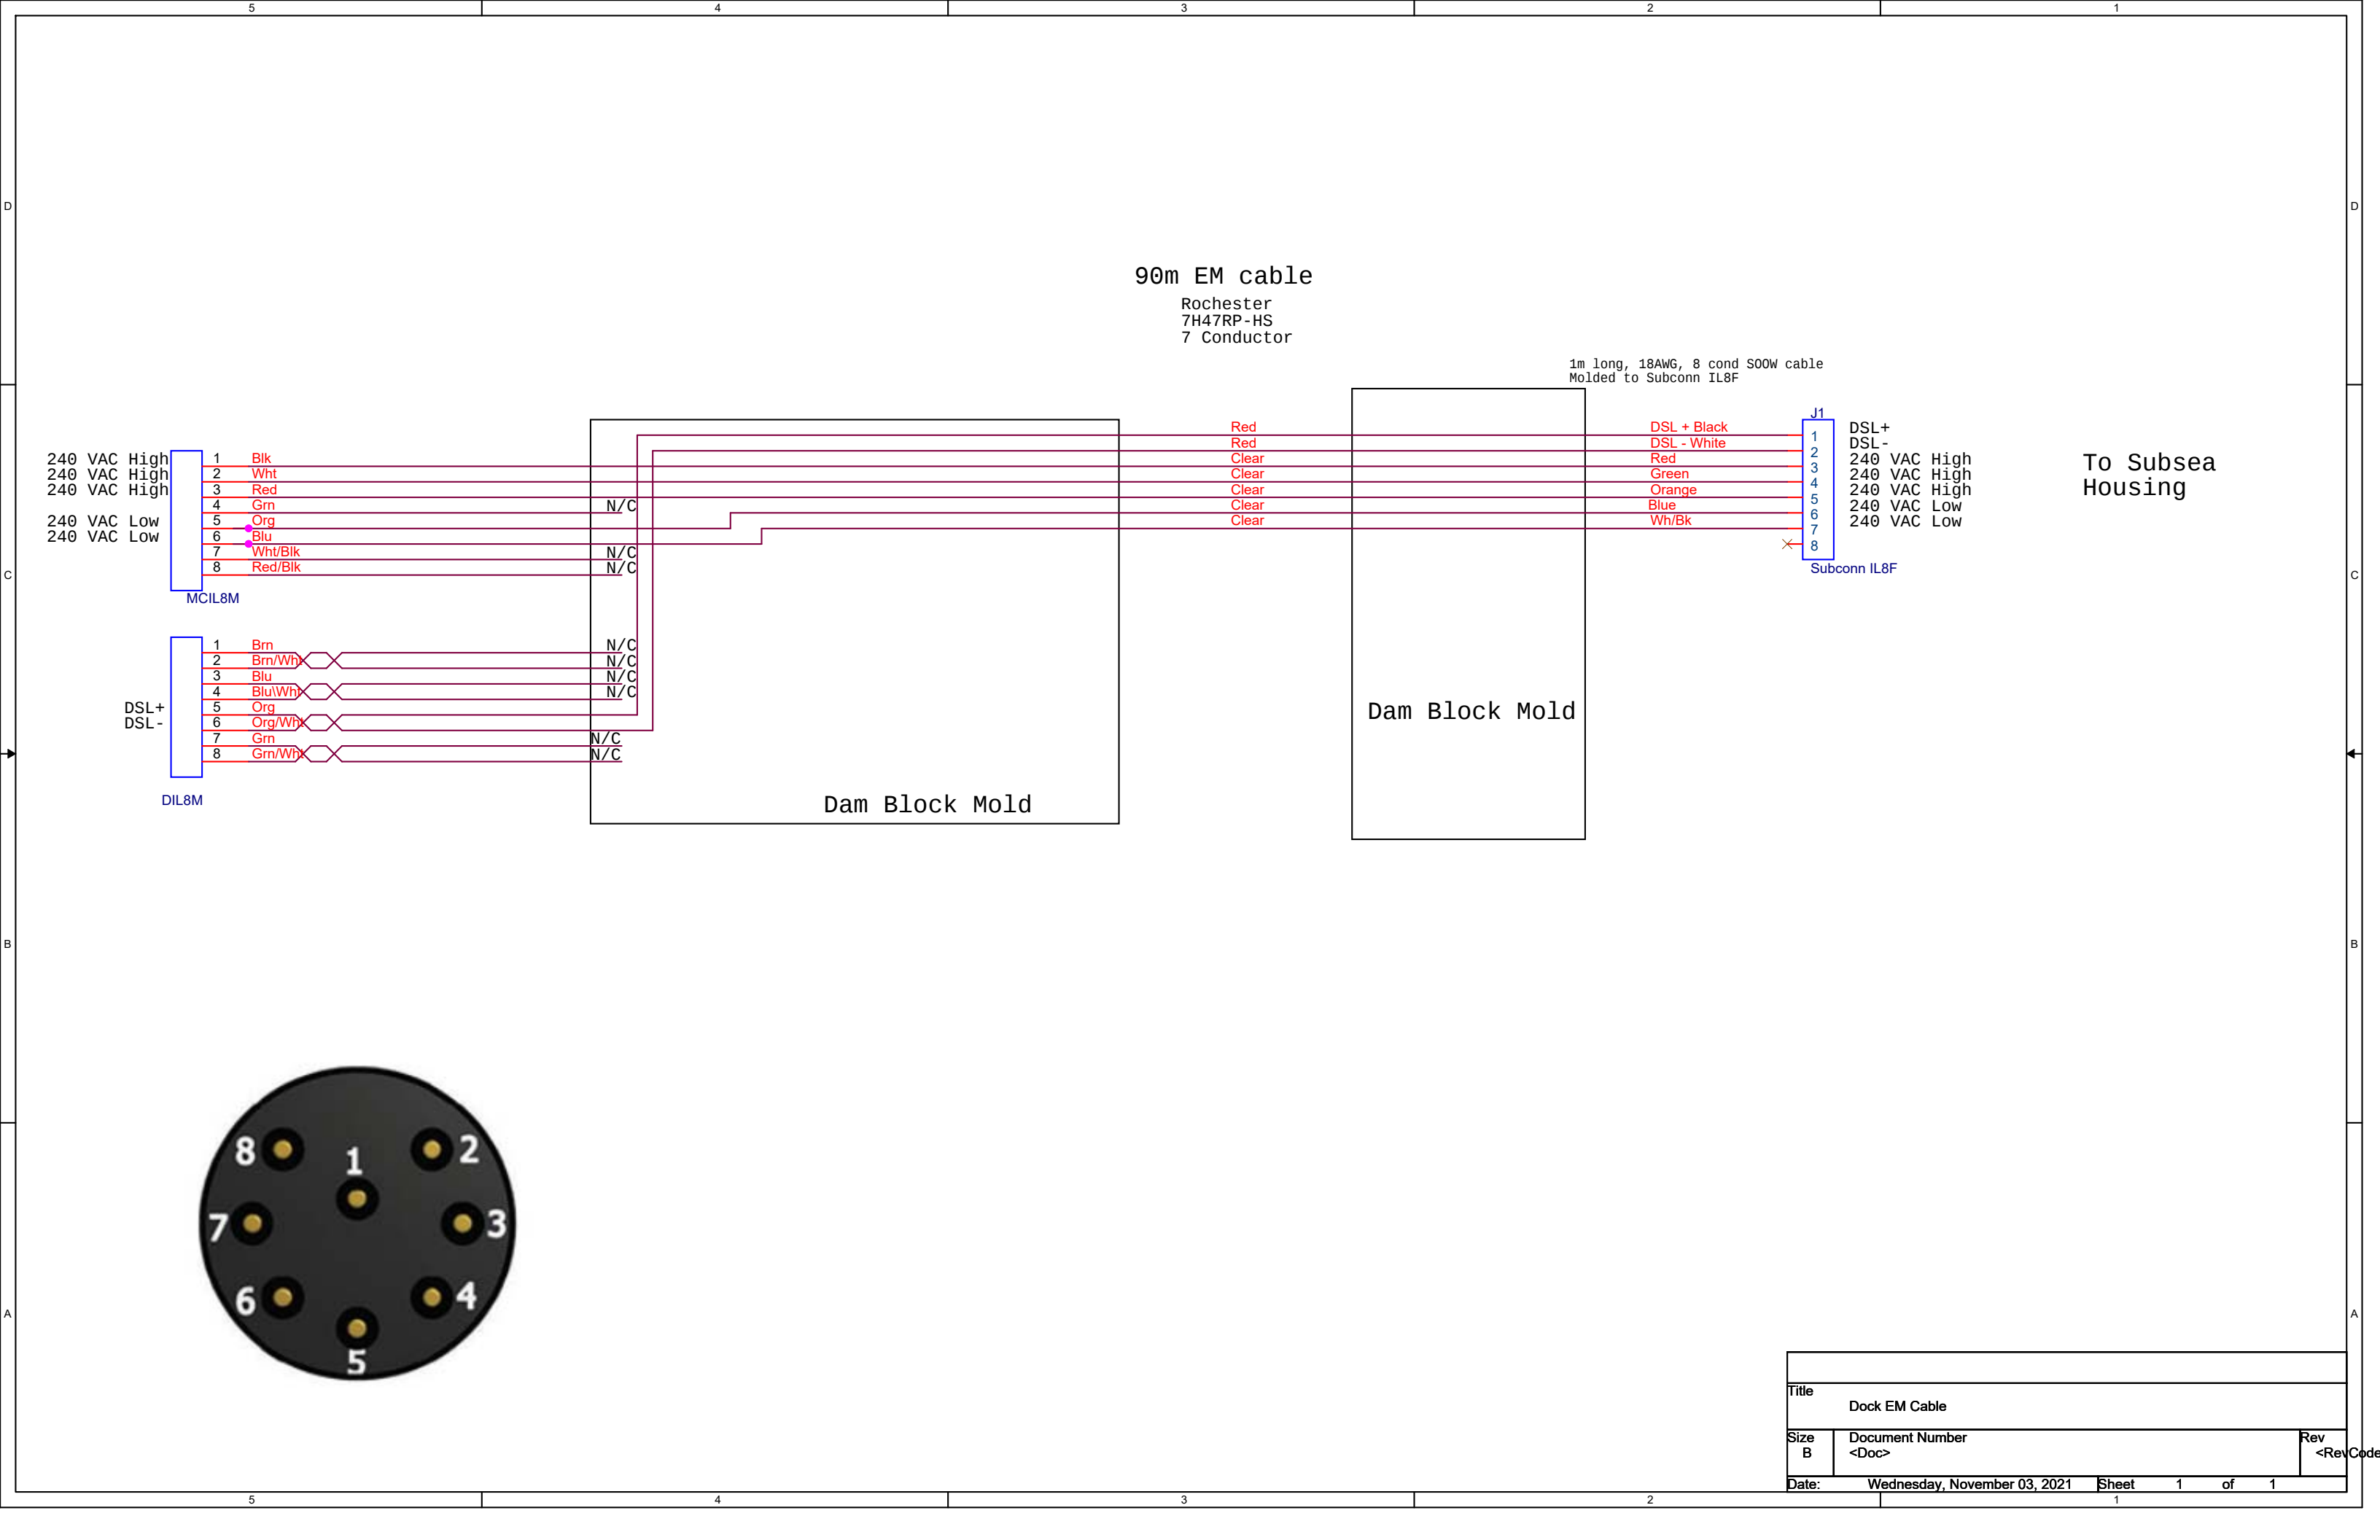

Title		
Dock EM Cable		
Size	Document Number	Rev
B	<Doc>	<RevCode>
Date:	Wednesday, November 03, 2021	Sheet 1 of 1