


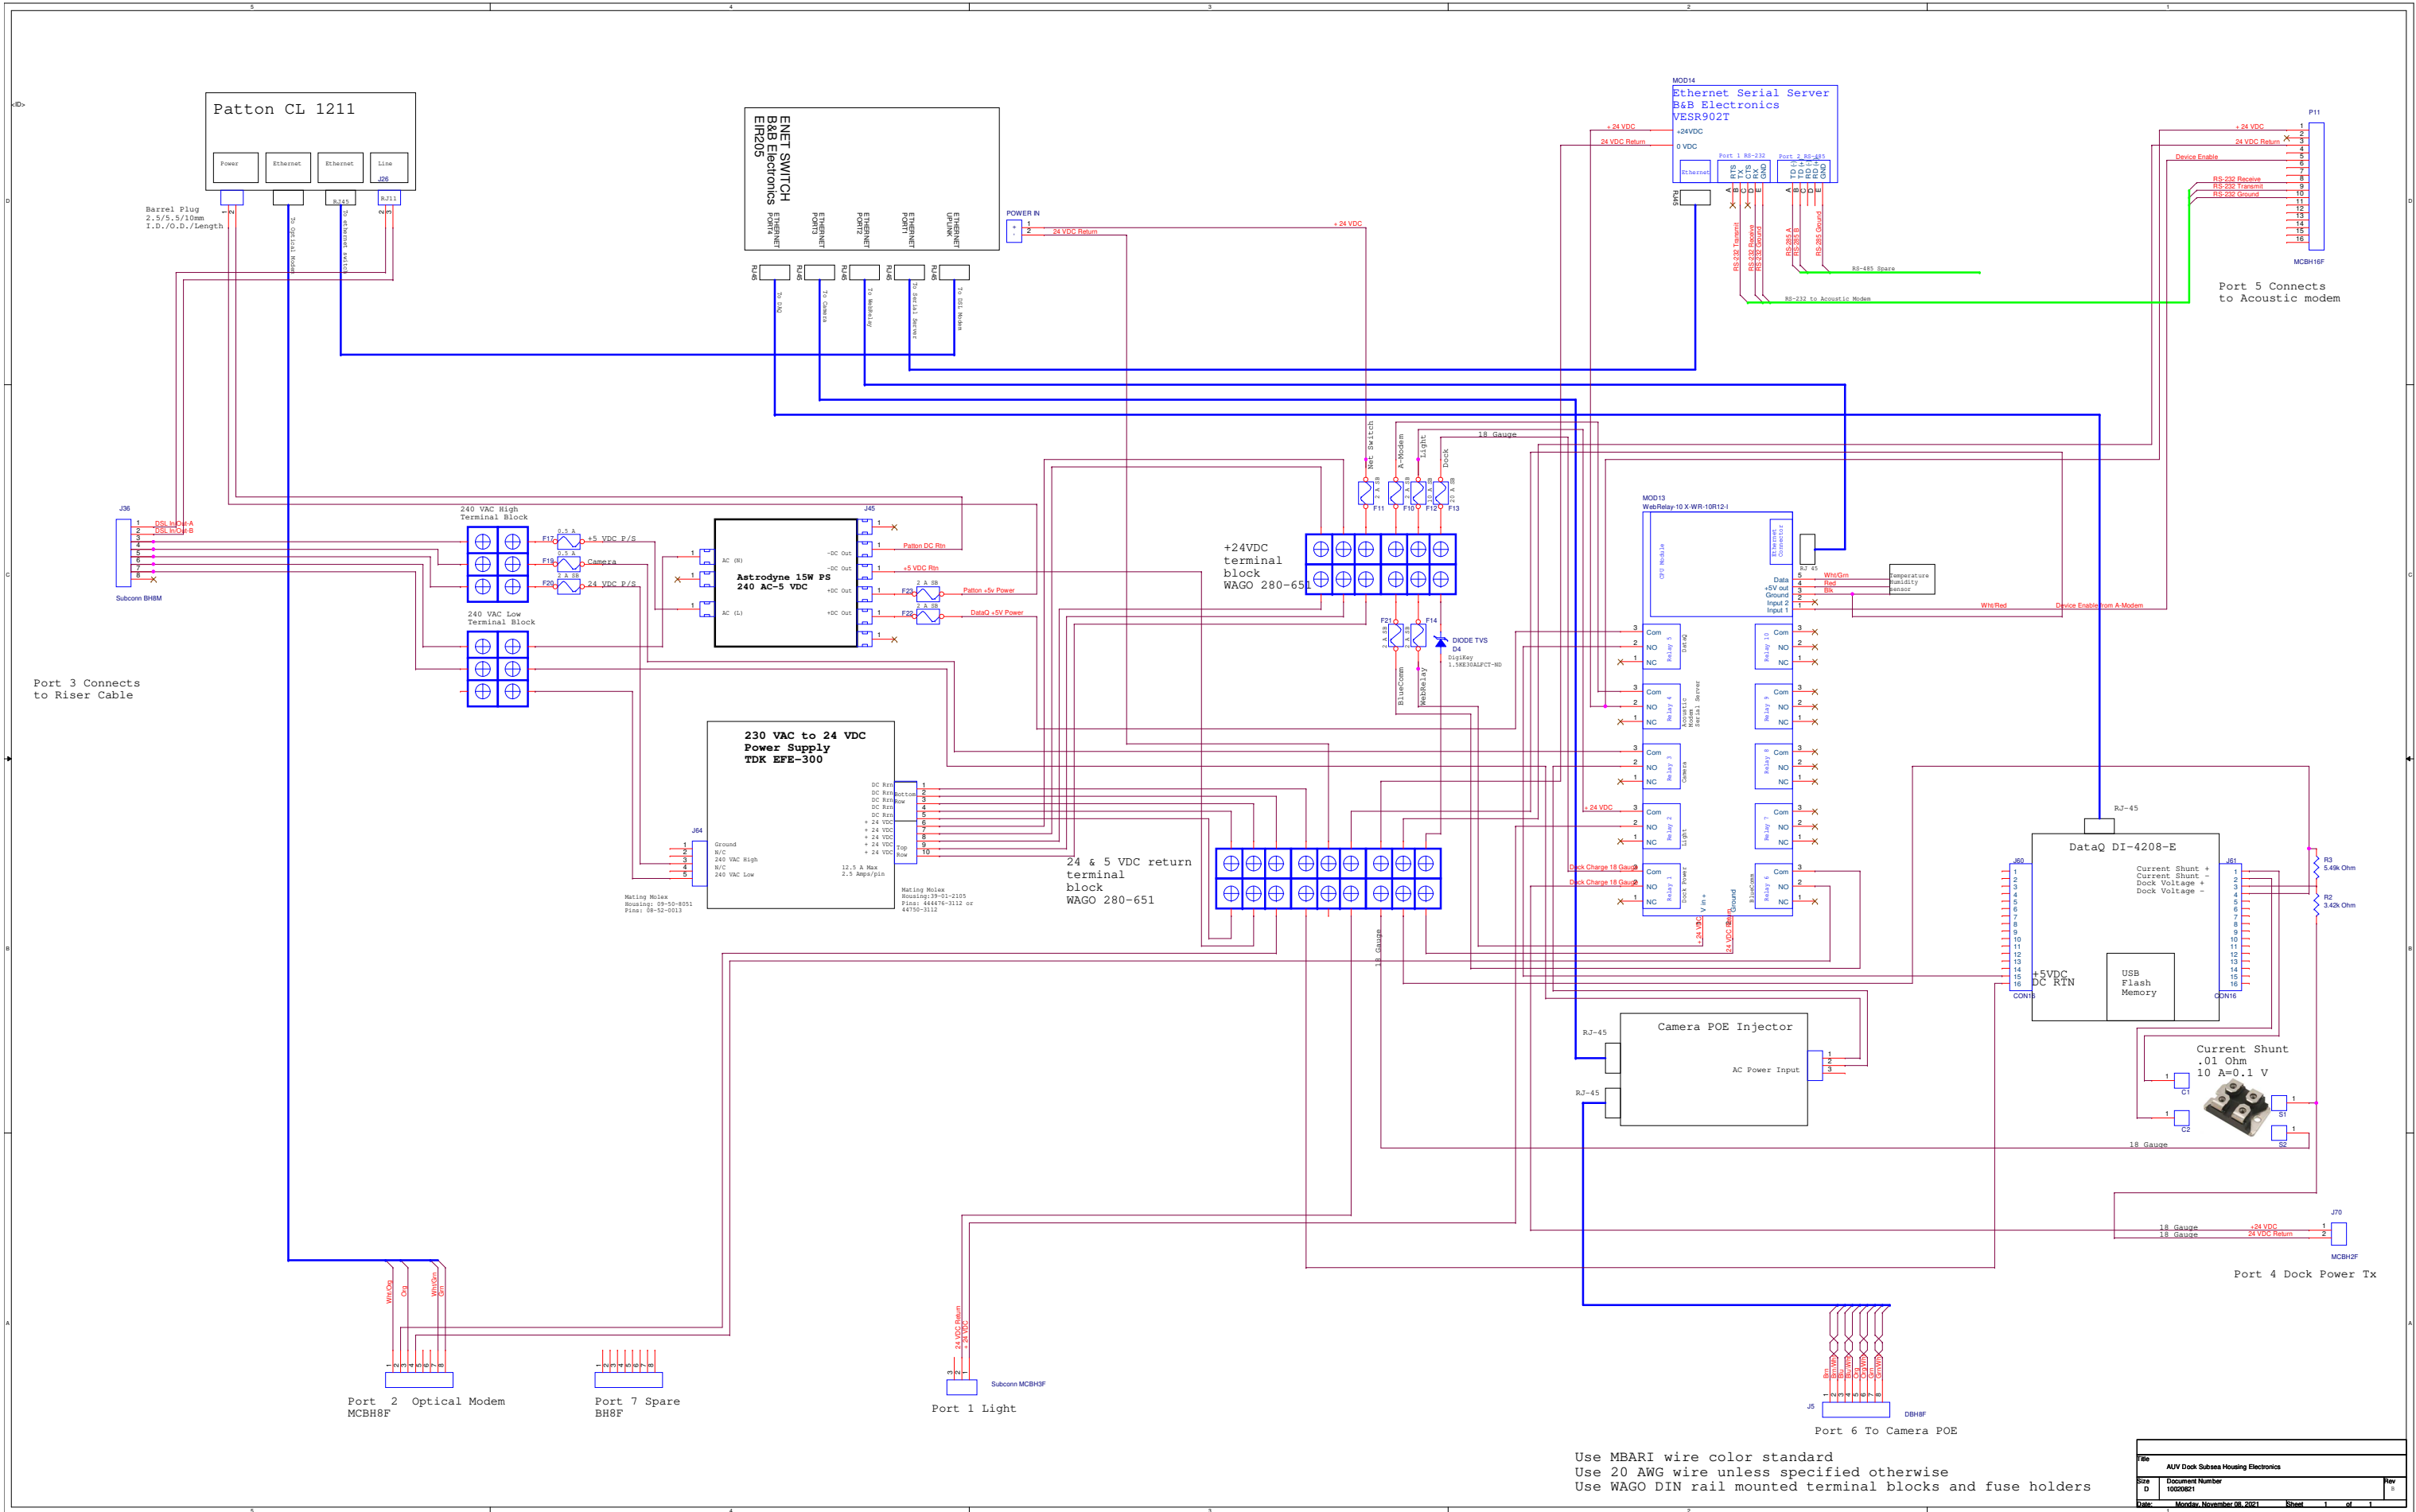

Use MBARI wire color standard
Use 20 AWG wire unless specified otherwise
Use WAGO DIN rail mounted terminal blocks and fuse holders

File		
AUV Dock Subsea Housing Electronics		
Size	Document Number	Rev
0	10000001	1
Date:	Monday, November 08, 2021	Sheet 1 of 1