


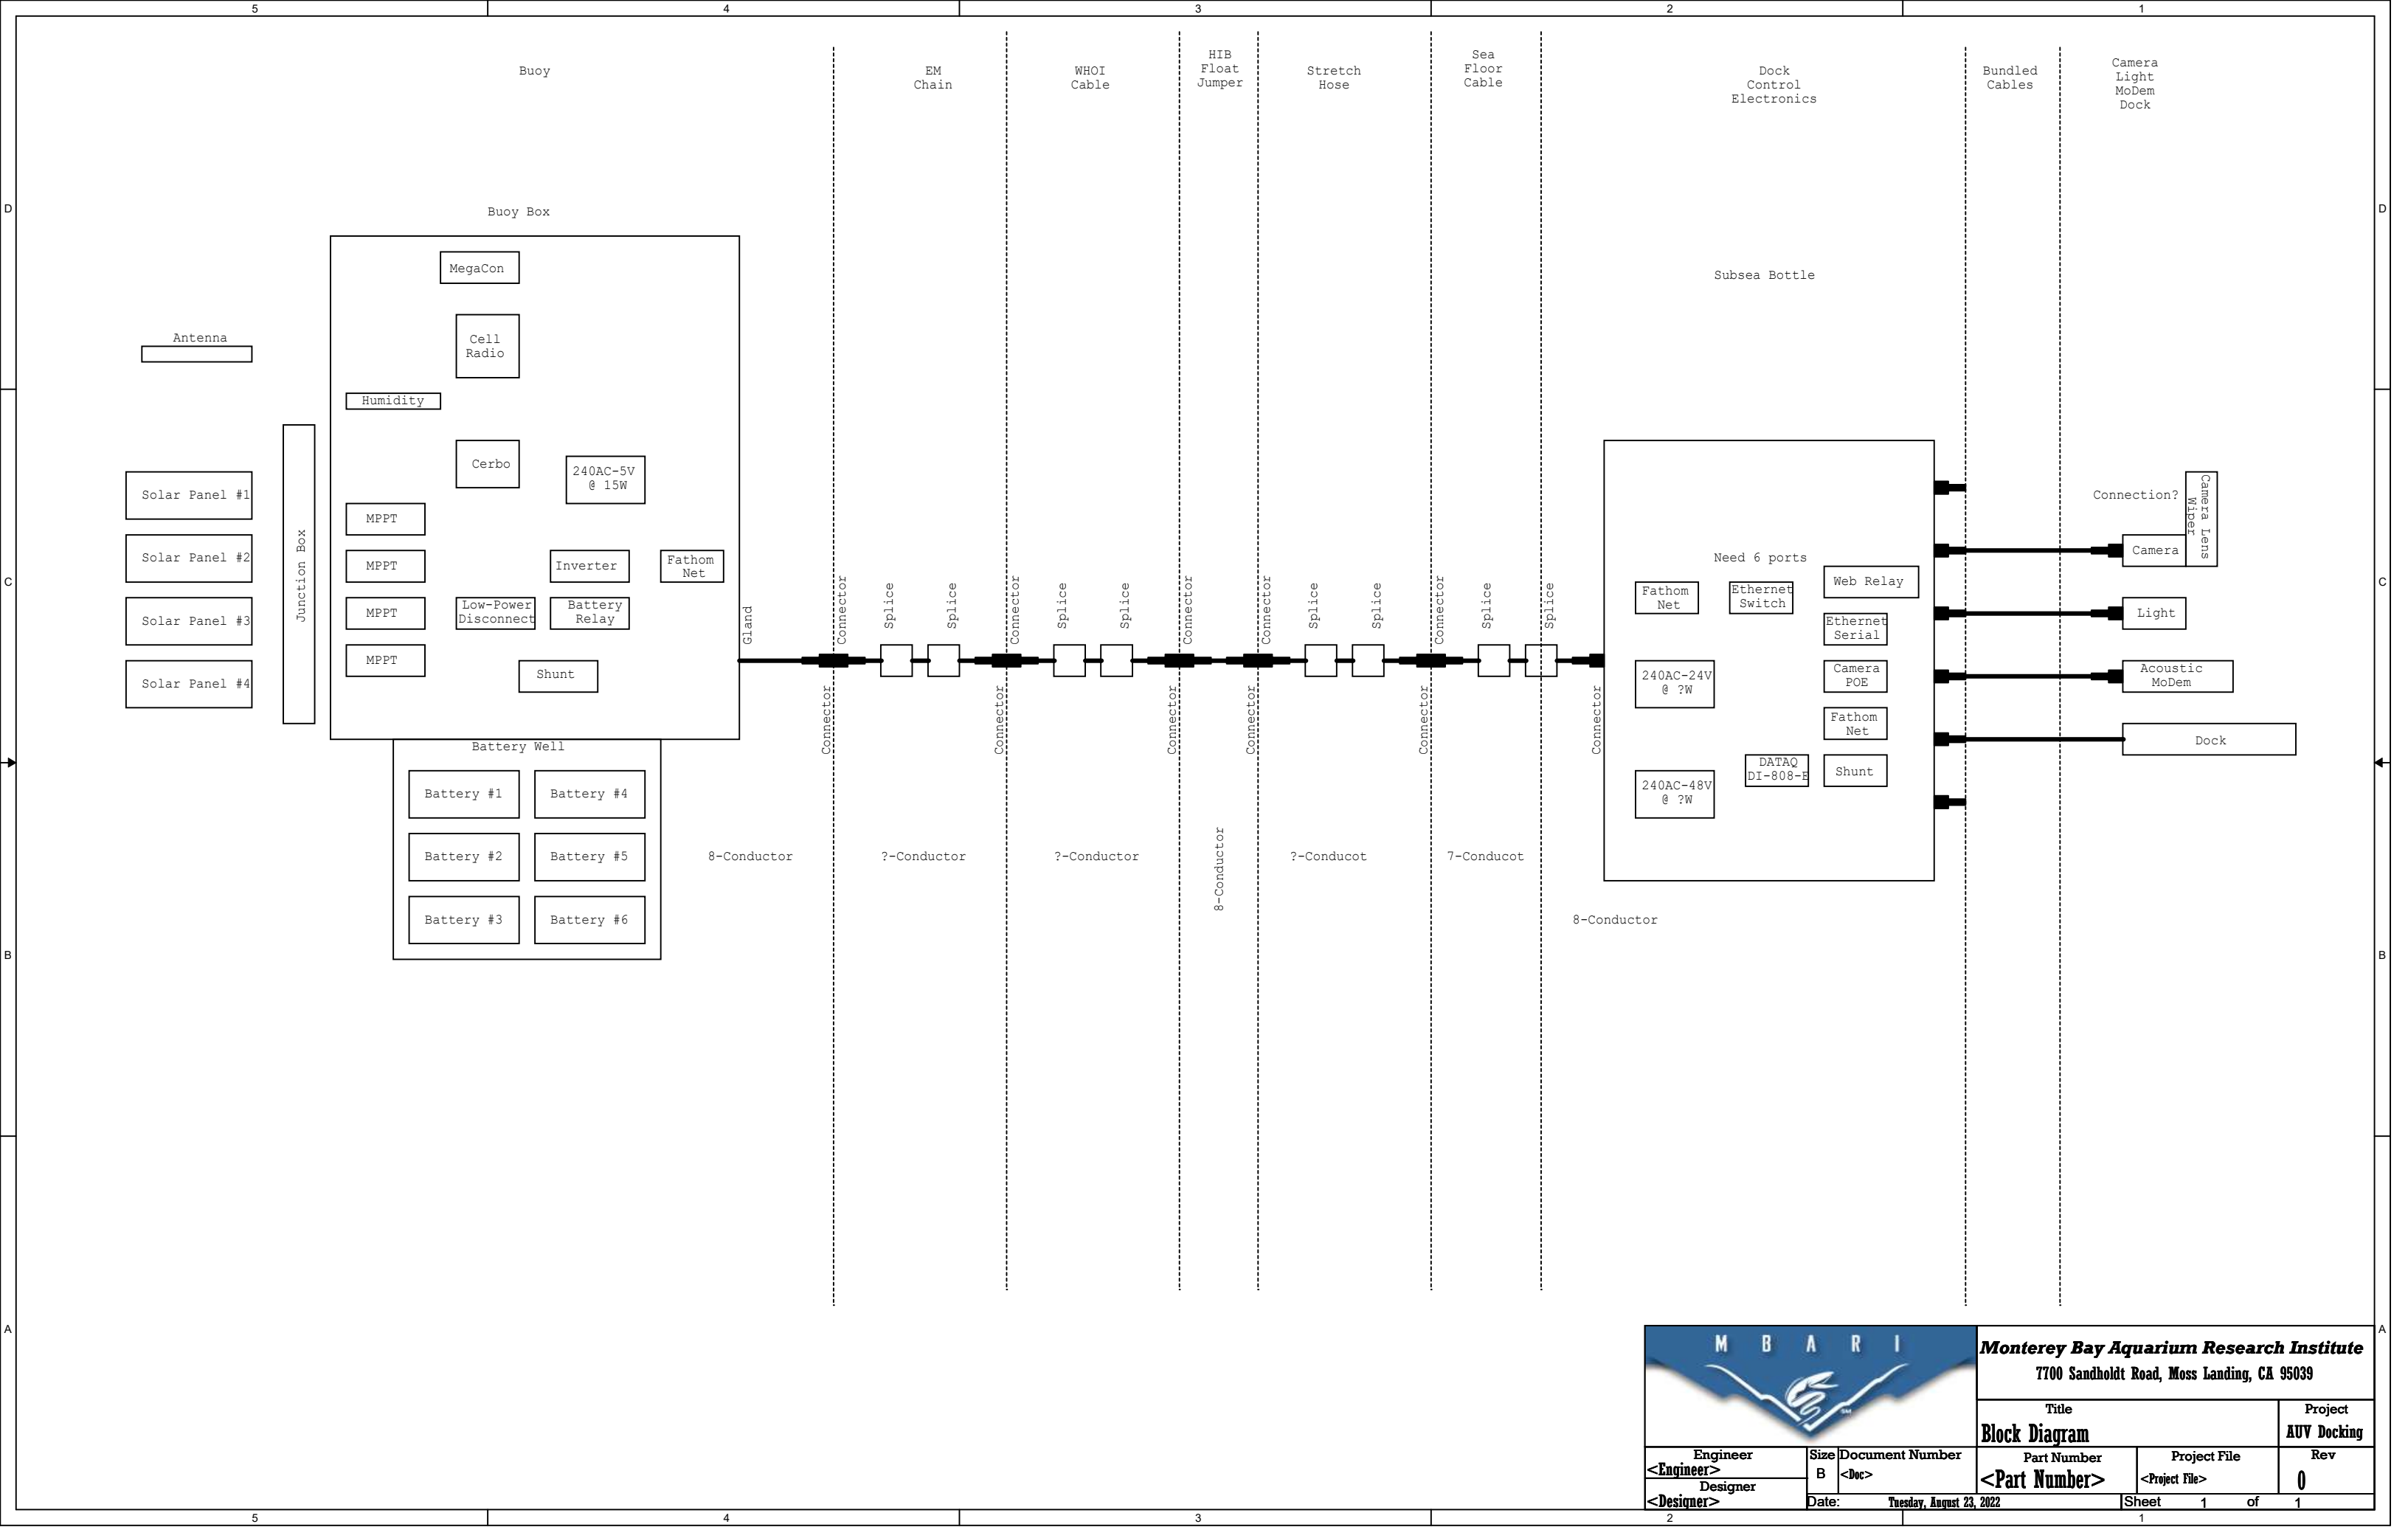

Monterey Bay Aquarium Research Institute 7700 Sandholdt Road, Moss Landing, CA 95039				
Title Block Diagram				Project AUV Docking
Engineer <Engineer>	Size B	Document Number <Doc>	Part Number <Part Number>	Rev 0
Designer <Designer>	Date: Tuesday, August 23, 2022	Project File <Project File>	Sheet 1	of 1