


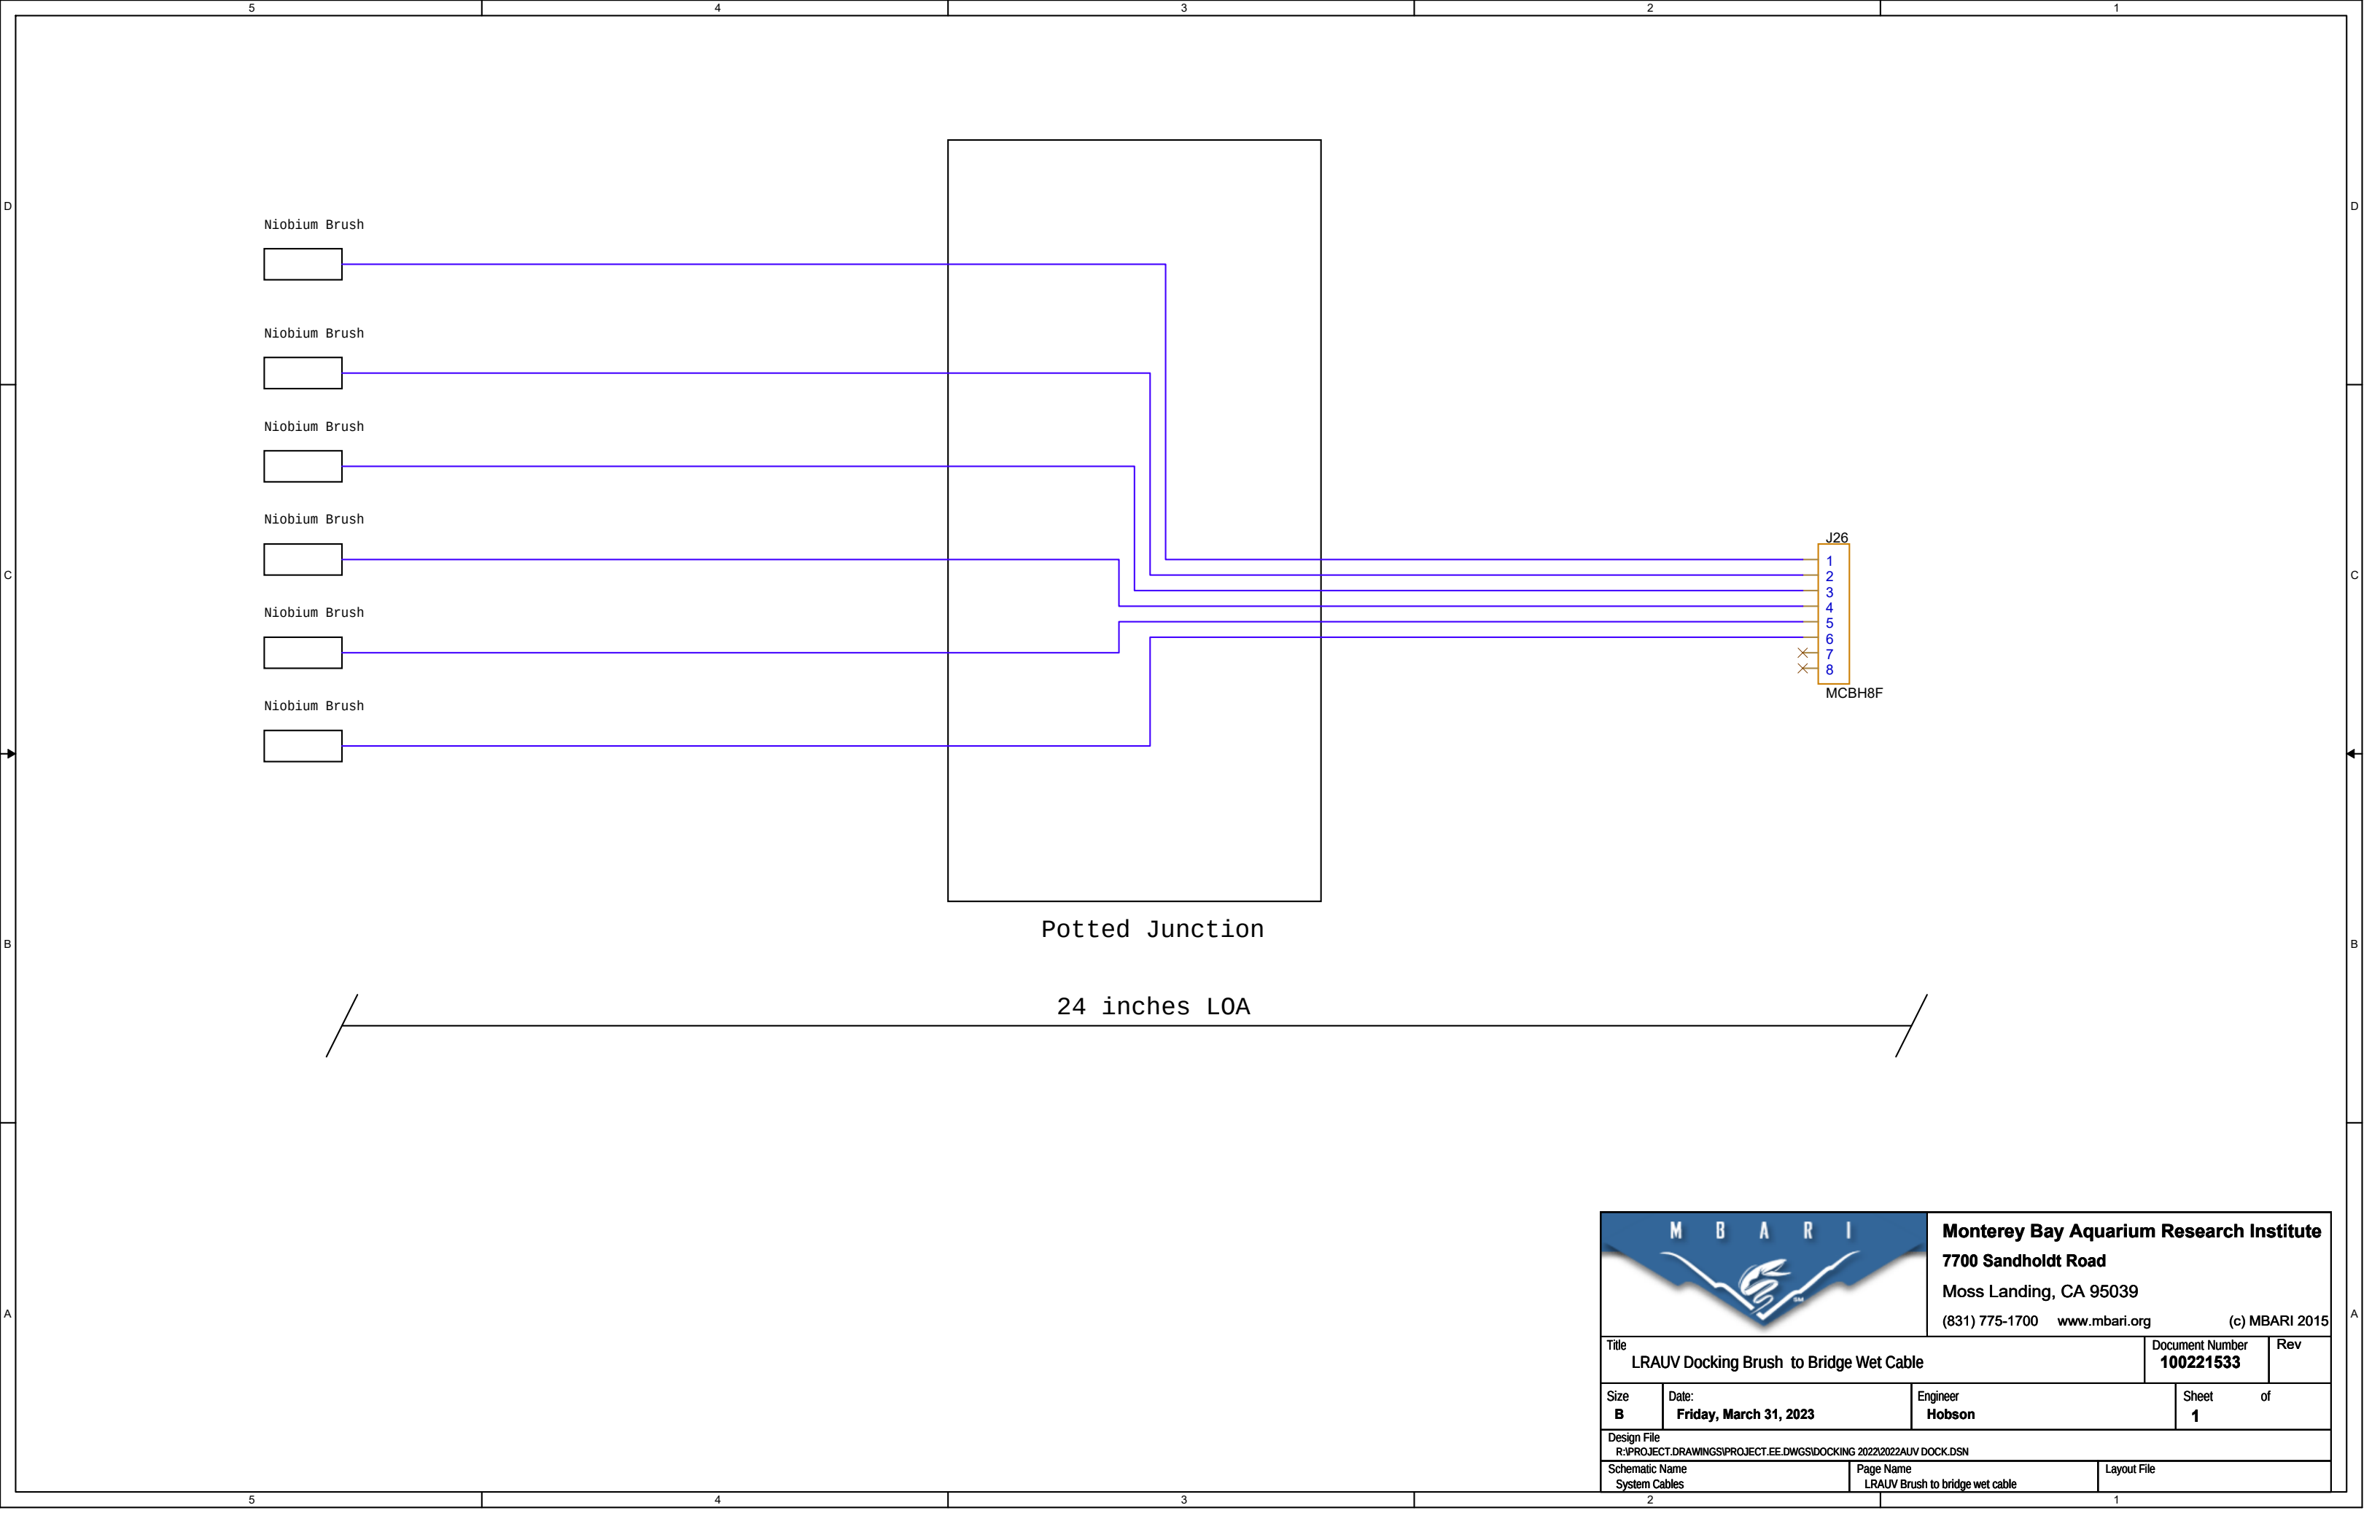

		Monterey Bay Aquarium Research Institute 7700 Sandholdt Road Moss Landing, CA 95039 (831) 775-1700 www.mbari.org (c) MBARI 2015	
Title LRAUV Docking Brush to Bridge Wet Cable		Document Number 100221533	Rev
Size B	Date: Friday, March 31, 2023	Engineer Hobson	Sheet 1 of
Design File R:\PROJECT.DRAWINGS\PROJECT.EE.DWGS\DOCKING 2022\2022AUV DOCK.DSN			
Schematic Name System Cables		Page Name LRAUV Brush to bridge wet cable	Layout File