


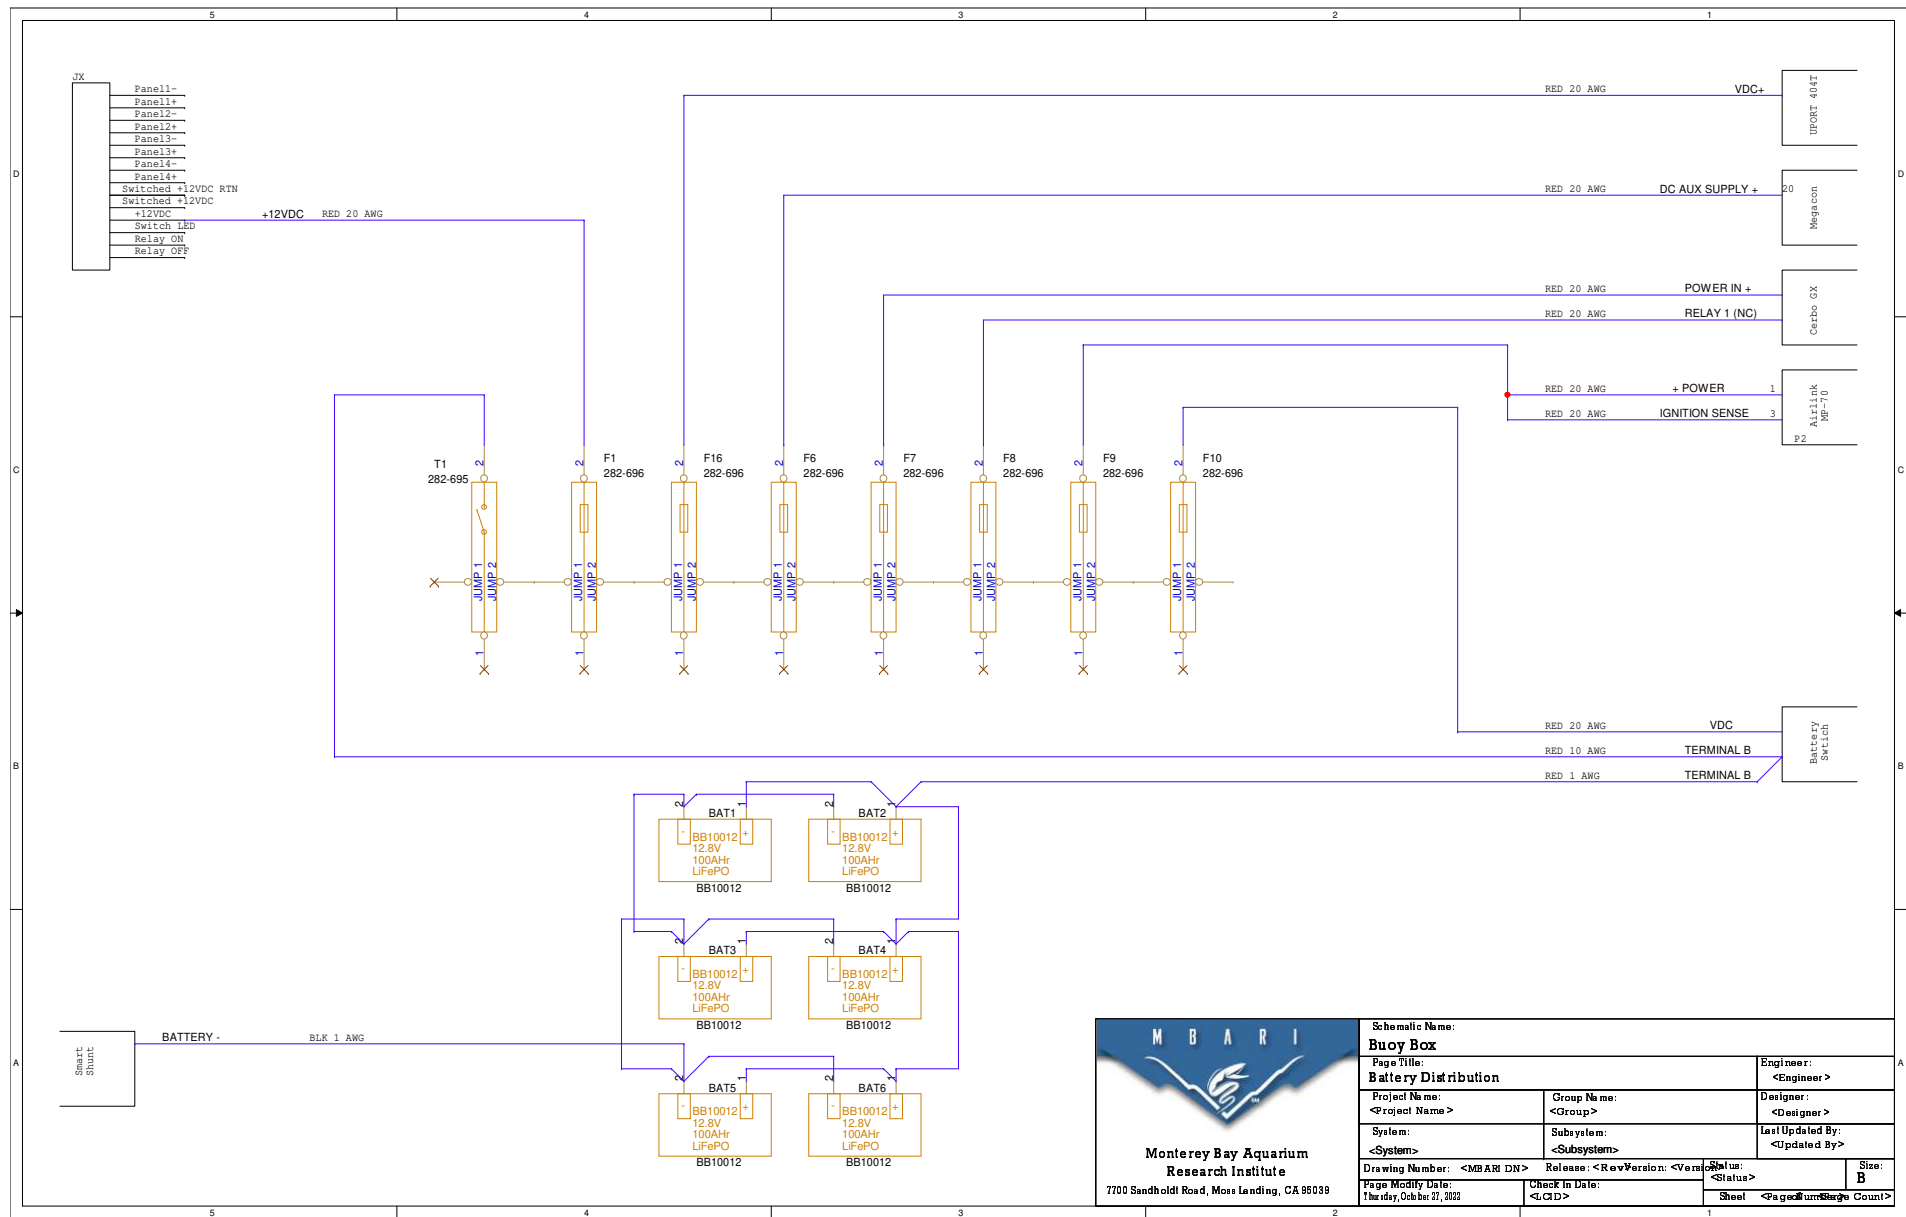

 Monterey Bay Aquarium Research Institute 7700 Sandholdt Road, Moss Landing, CA 95039		Schematic Name: Buoy Box	
		Page Title: Battery Distribution	
Project Name: <Project Name>		Group Name: <Group>	
System: <System>		Subsystem: <Subsystem>	
Drawing Number: <MBARI DN>		Release: <RevVersion> <Version>	
Page Modify Date: Thursday, October 27, 2022		Check in Date: <LQID>	
Sheet		Page Count	
Size: B		Engineer: <Engineer>	
Designer: <Designer>		Last Updated By: <Updated By>	