


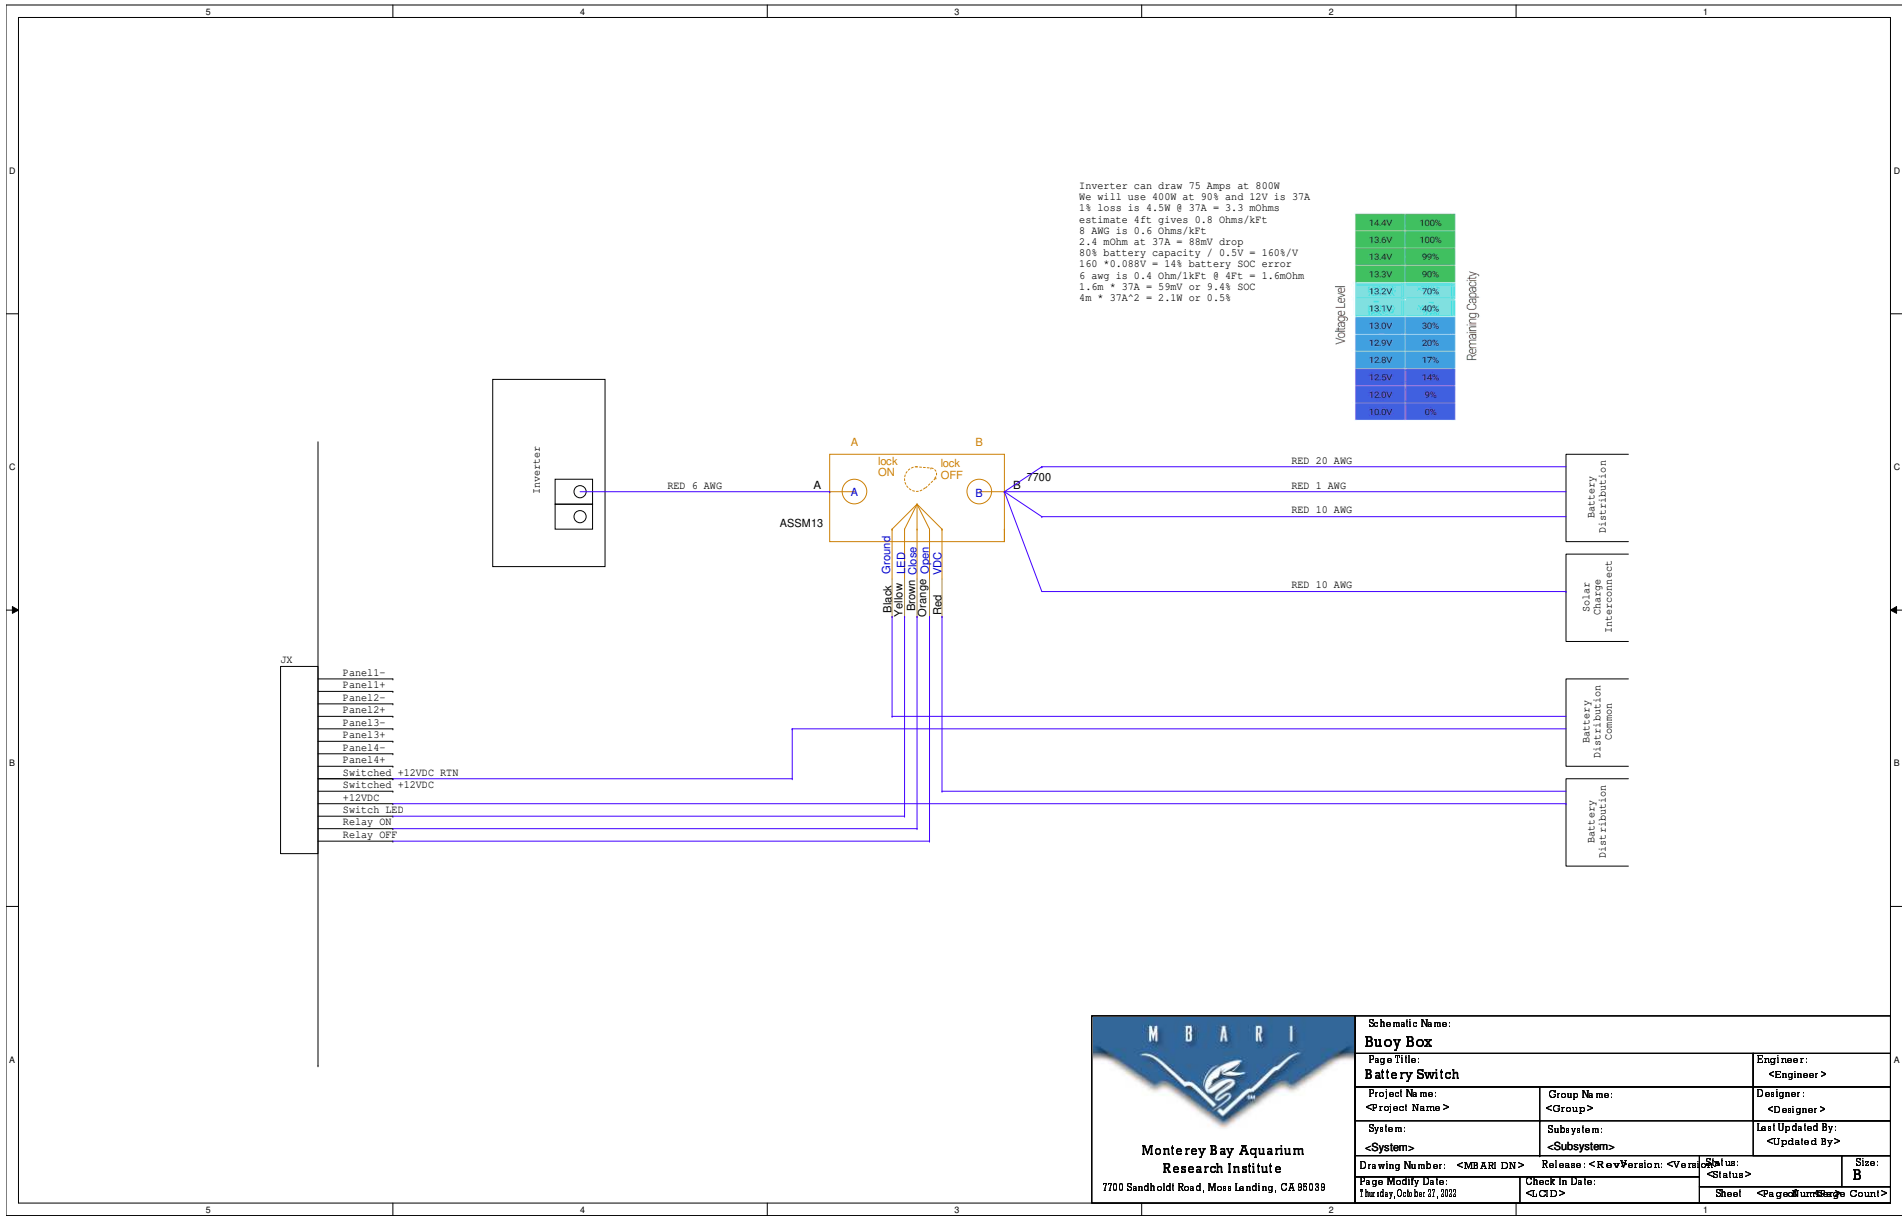

Schematic Name: Buoy Box			
Page Title: Battery Switch		Engineer: <Engineer>	
Project Name: <Project Name>	Group Name: <Group>	Designer: <Designer>	
System: <System>	Subsystem: <Subsystem>	Last Updated By: <Updated By>	
Drawing Number: <MBARI DN>	Release: <Rev>Version: <Version>	Status: <Status>	Size: B
Page Modify Date: Thursday, October 27, 2022	Check In Date: <LQID>	Sheet	<Page Count> <Page Count>