


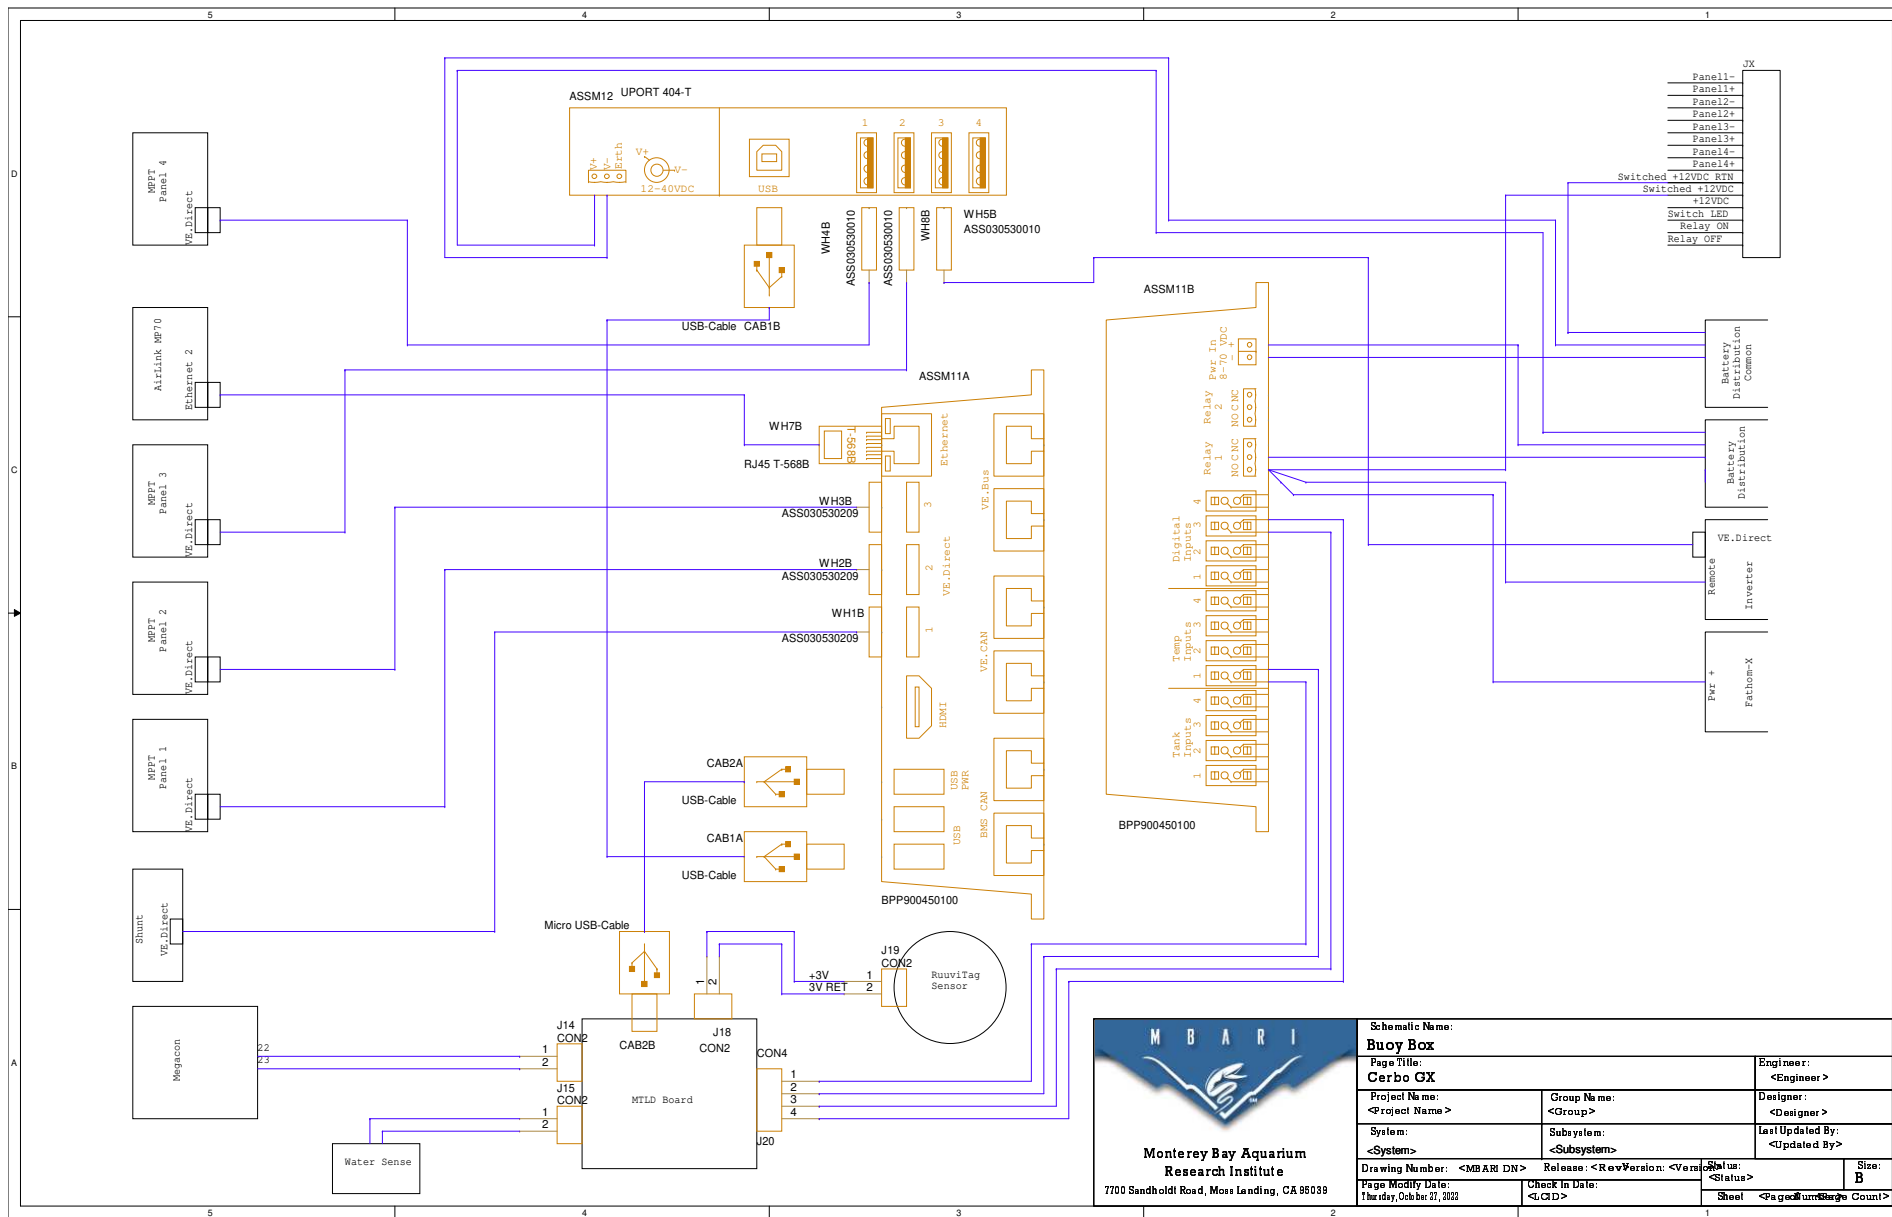



**Monterey Bay Aquarium
Research Institute**
7700 Sandholdt Road, Moss Landing, CA 95039

Schematic Name: Buoy Box			
Page Title: Cerbo GX		Engineer: <Engineer>	
Project Name: <Project Name>		Group Name: <Group>	Designer: <Designer>
System: <System>		Subsystem: <Subsystem>	Last Updated By: <Updated By>
Drawing Number: <MBARI DN>	Release: <Rev>	Version: <Version>	Status: <Status>
Page Modify Date: Thursday, October 01, 2020	Check in Date: <LQID>	Sheet <Page Number>	Page Count: <Page Count>