


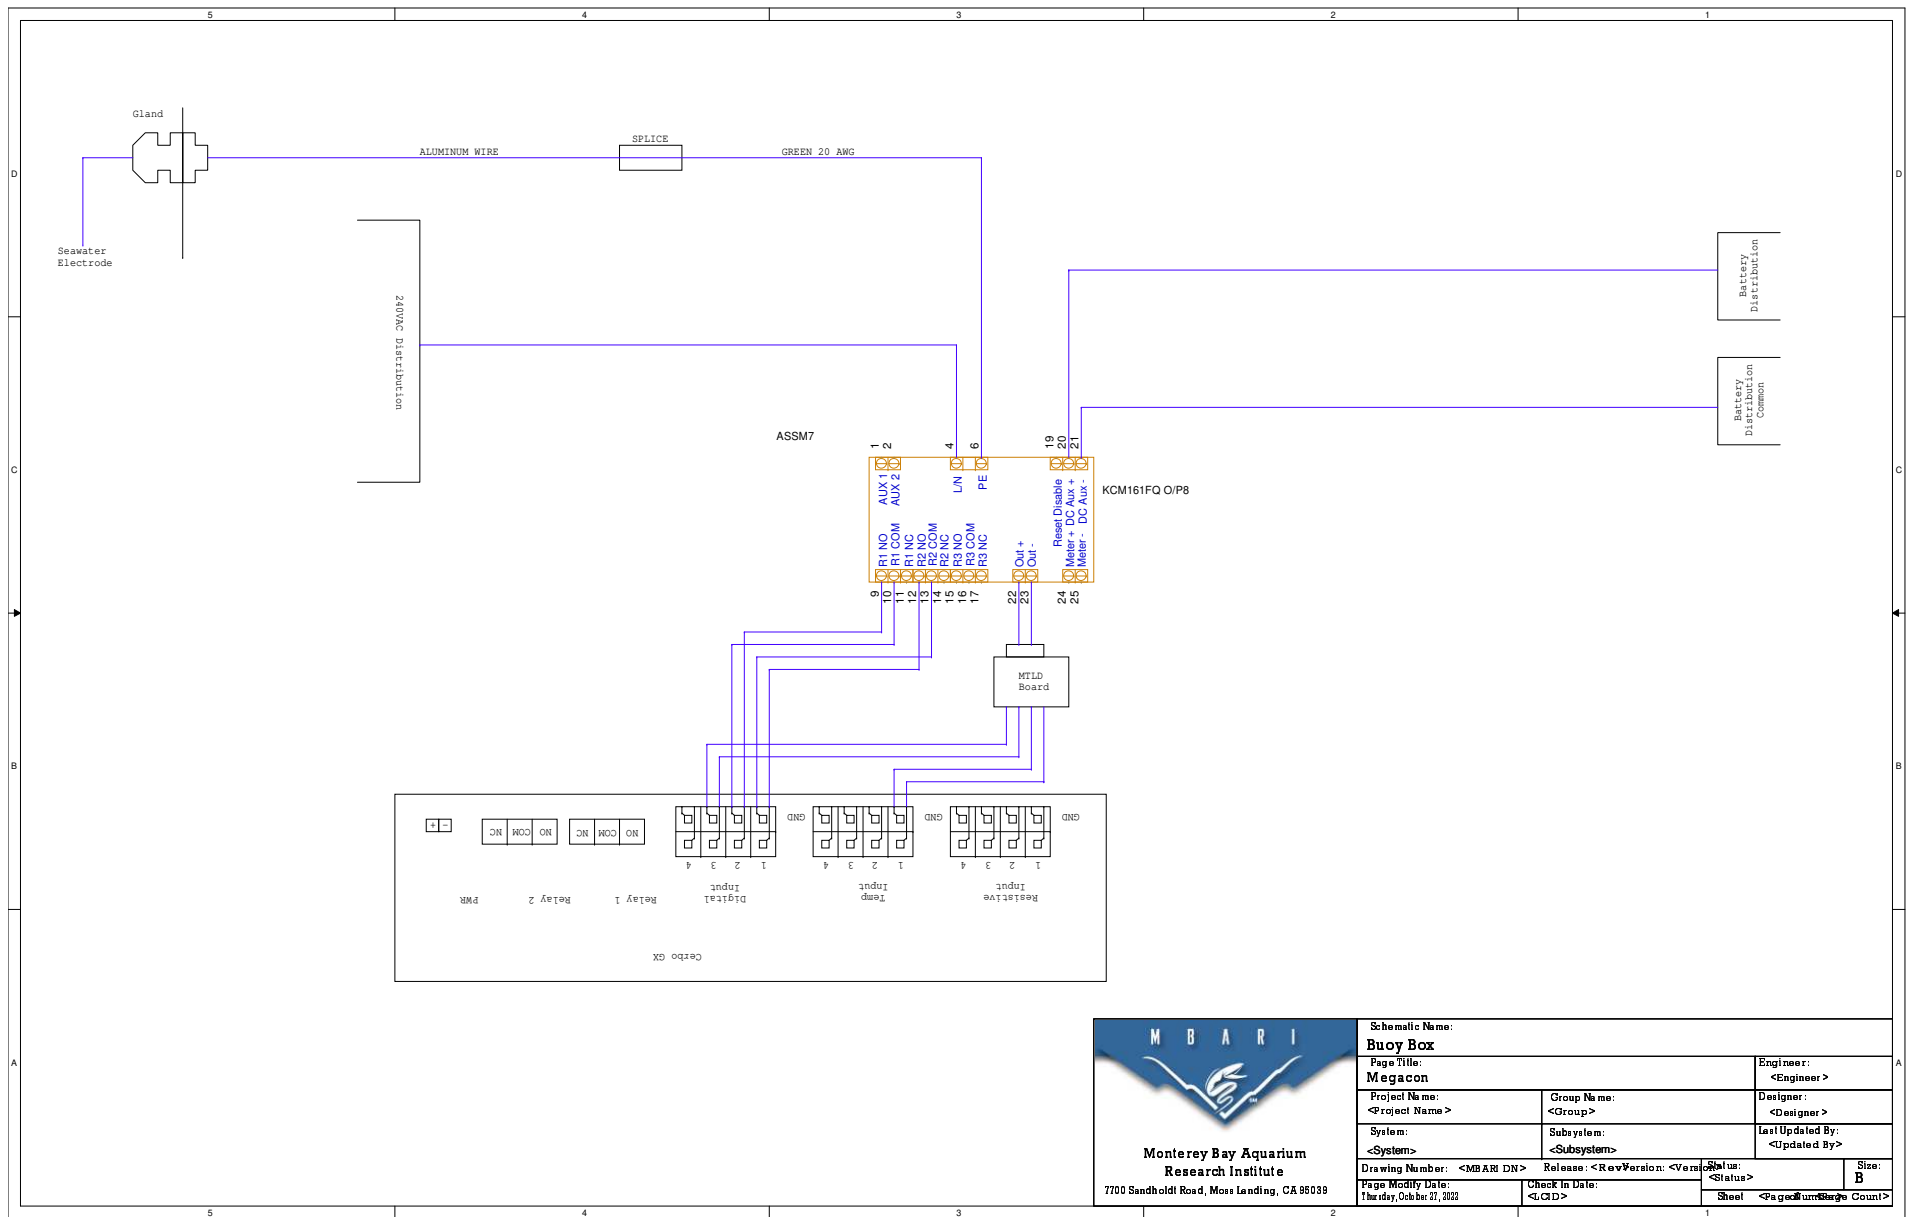

 Monterey Bay Aquarium Research Institute 7700 Sandholdt Road, Moss Landing, CA 95039		Schematic Name: Buoy Box	
		Page Title: Megacon	Engineer: <Engineer>
		Project Name: <Project Name>	Group Name: <Group>
		System: <System>	Subsystem: <Subsystem>
Drawing Number: <MBARI DN>		Release: <Rev> Version: <Version>	Status: <Status>
Page Modify Date: Thursday, October 27, 2023		Check in Date: <LQID>	Last Updated By: <Updated By>
Sheet		Page	Count
Size: B			