


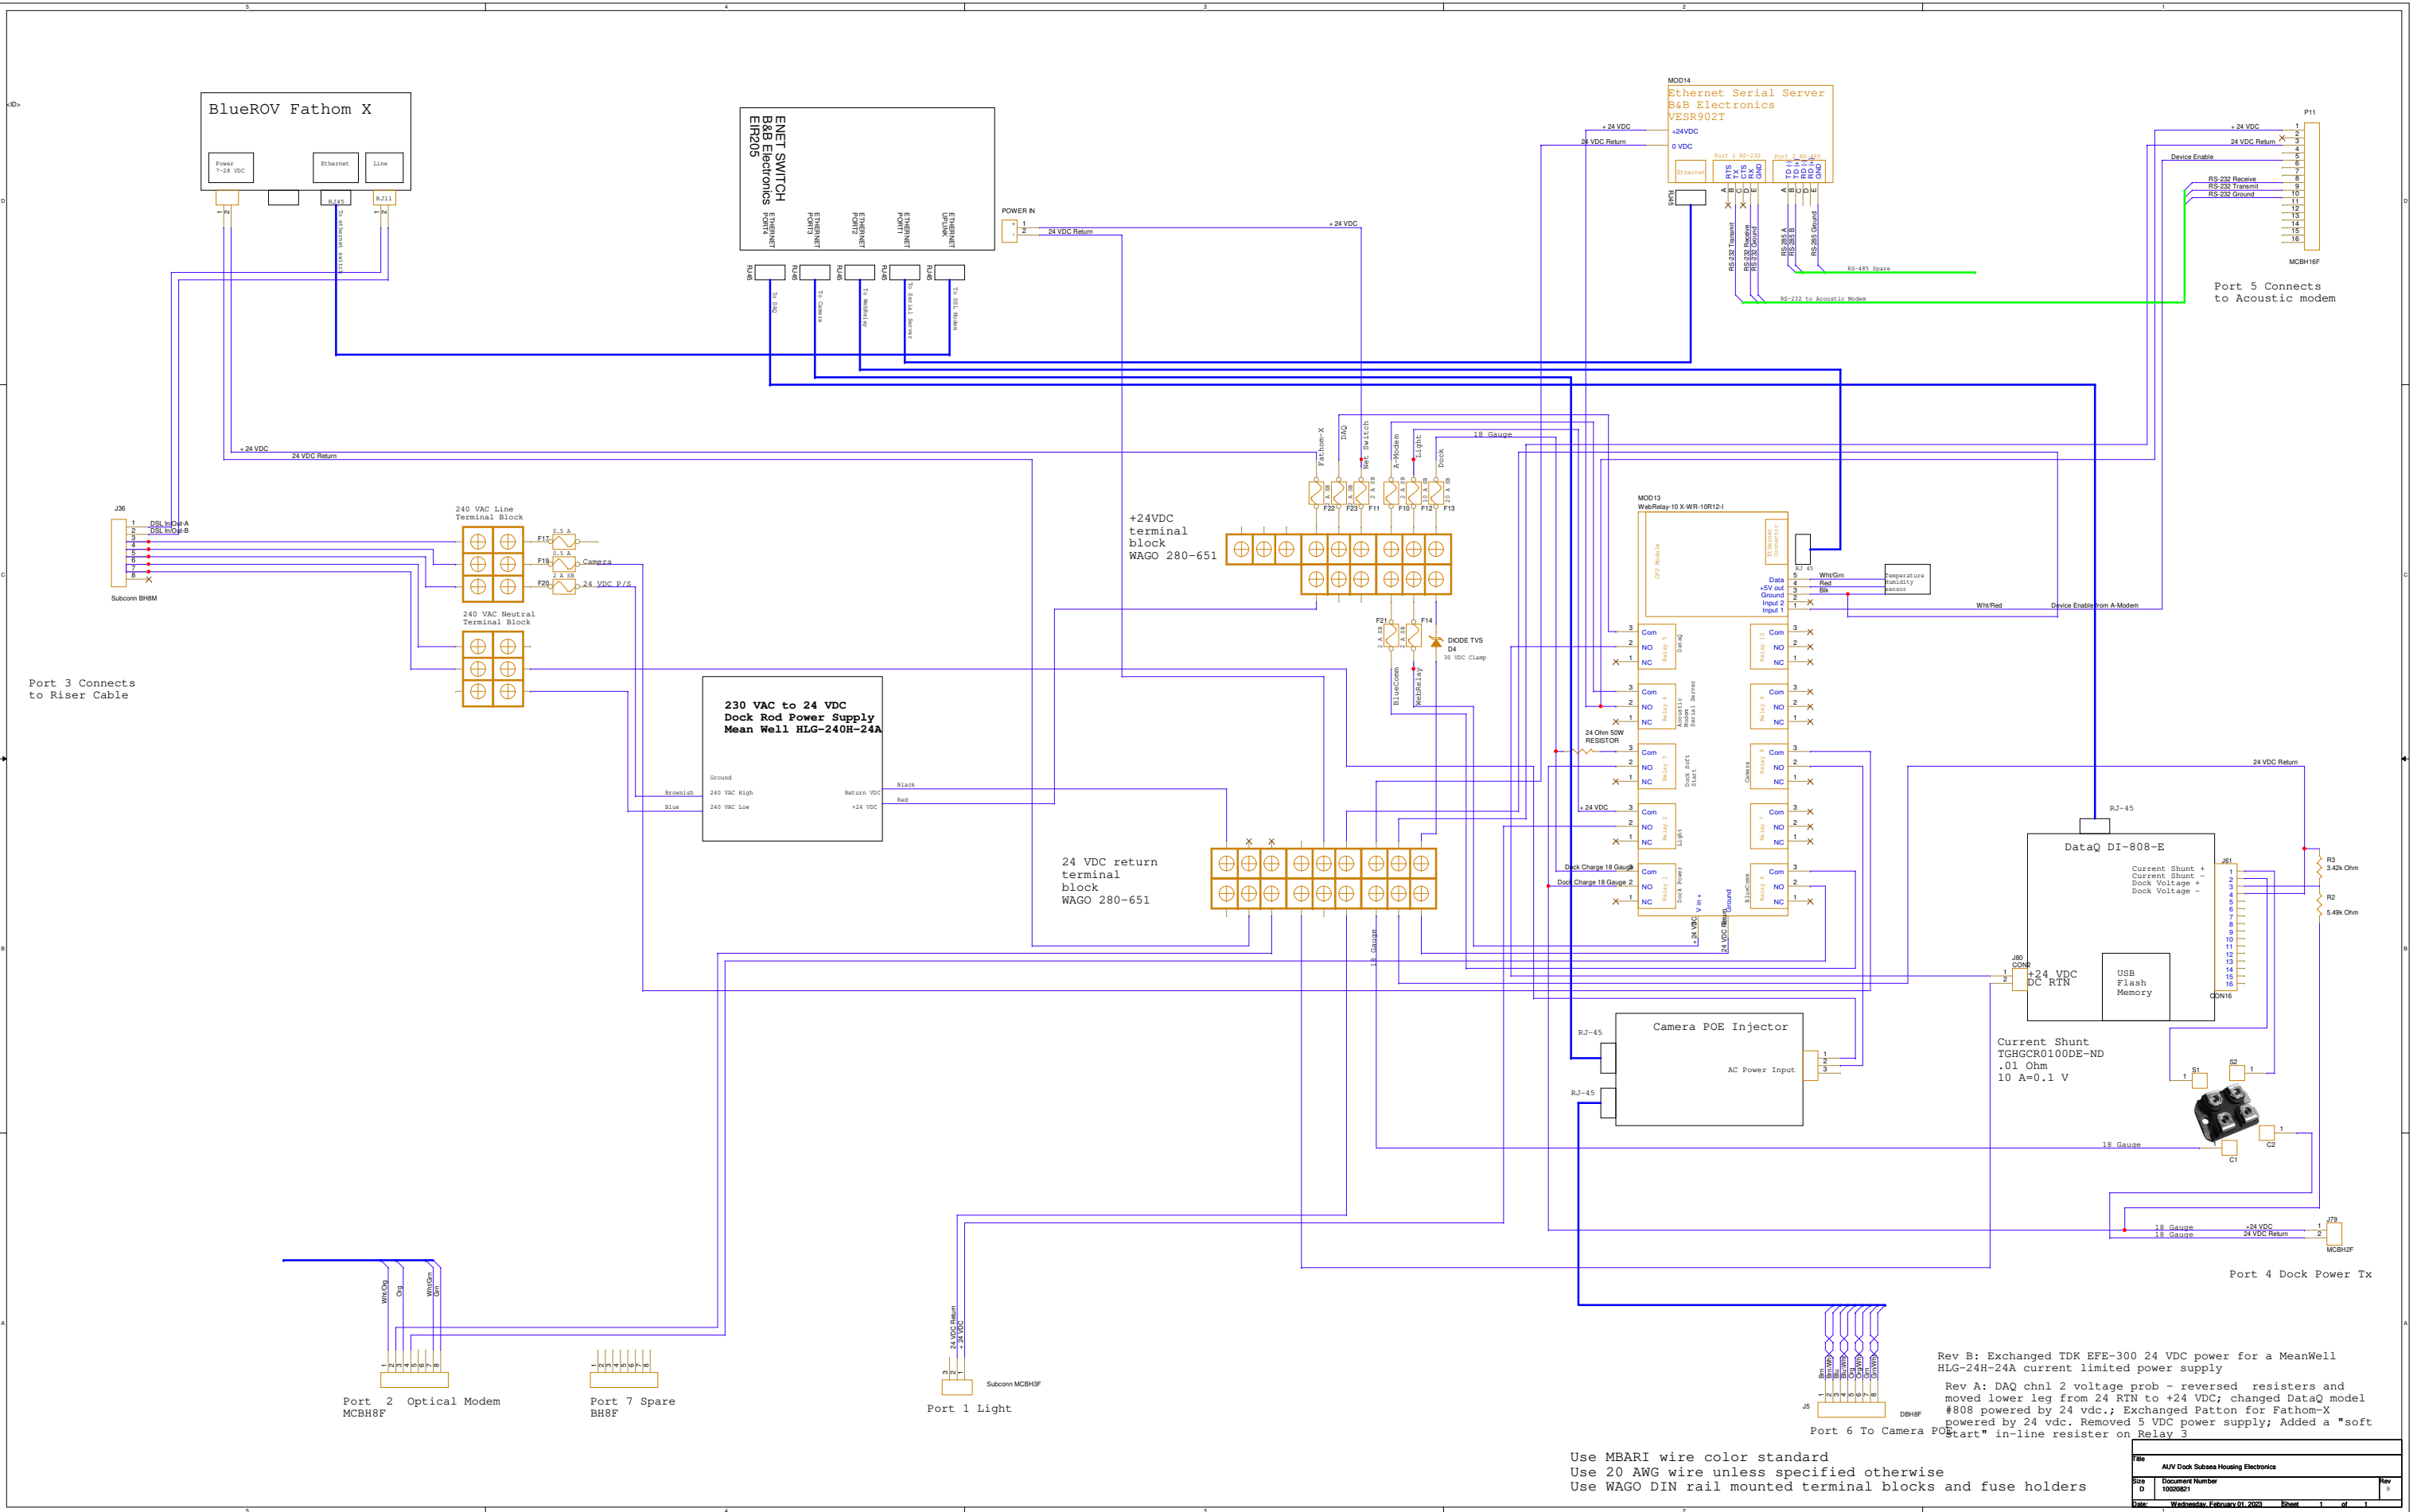

Use MBARI wire color standard
Use 20 AWG wire unless specified otherwise
Use WAGO DIN rail mounted terminal blocks and fuse holders

File			AUV Dock Subsea Housing Electronics		
Size	0	Document Number	10000001	Rev	0
Date	Wednesday, February 01, 2023	Sheet	1	of	1