


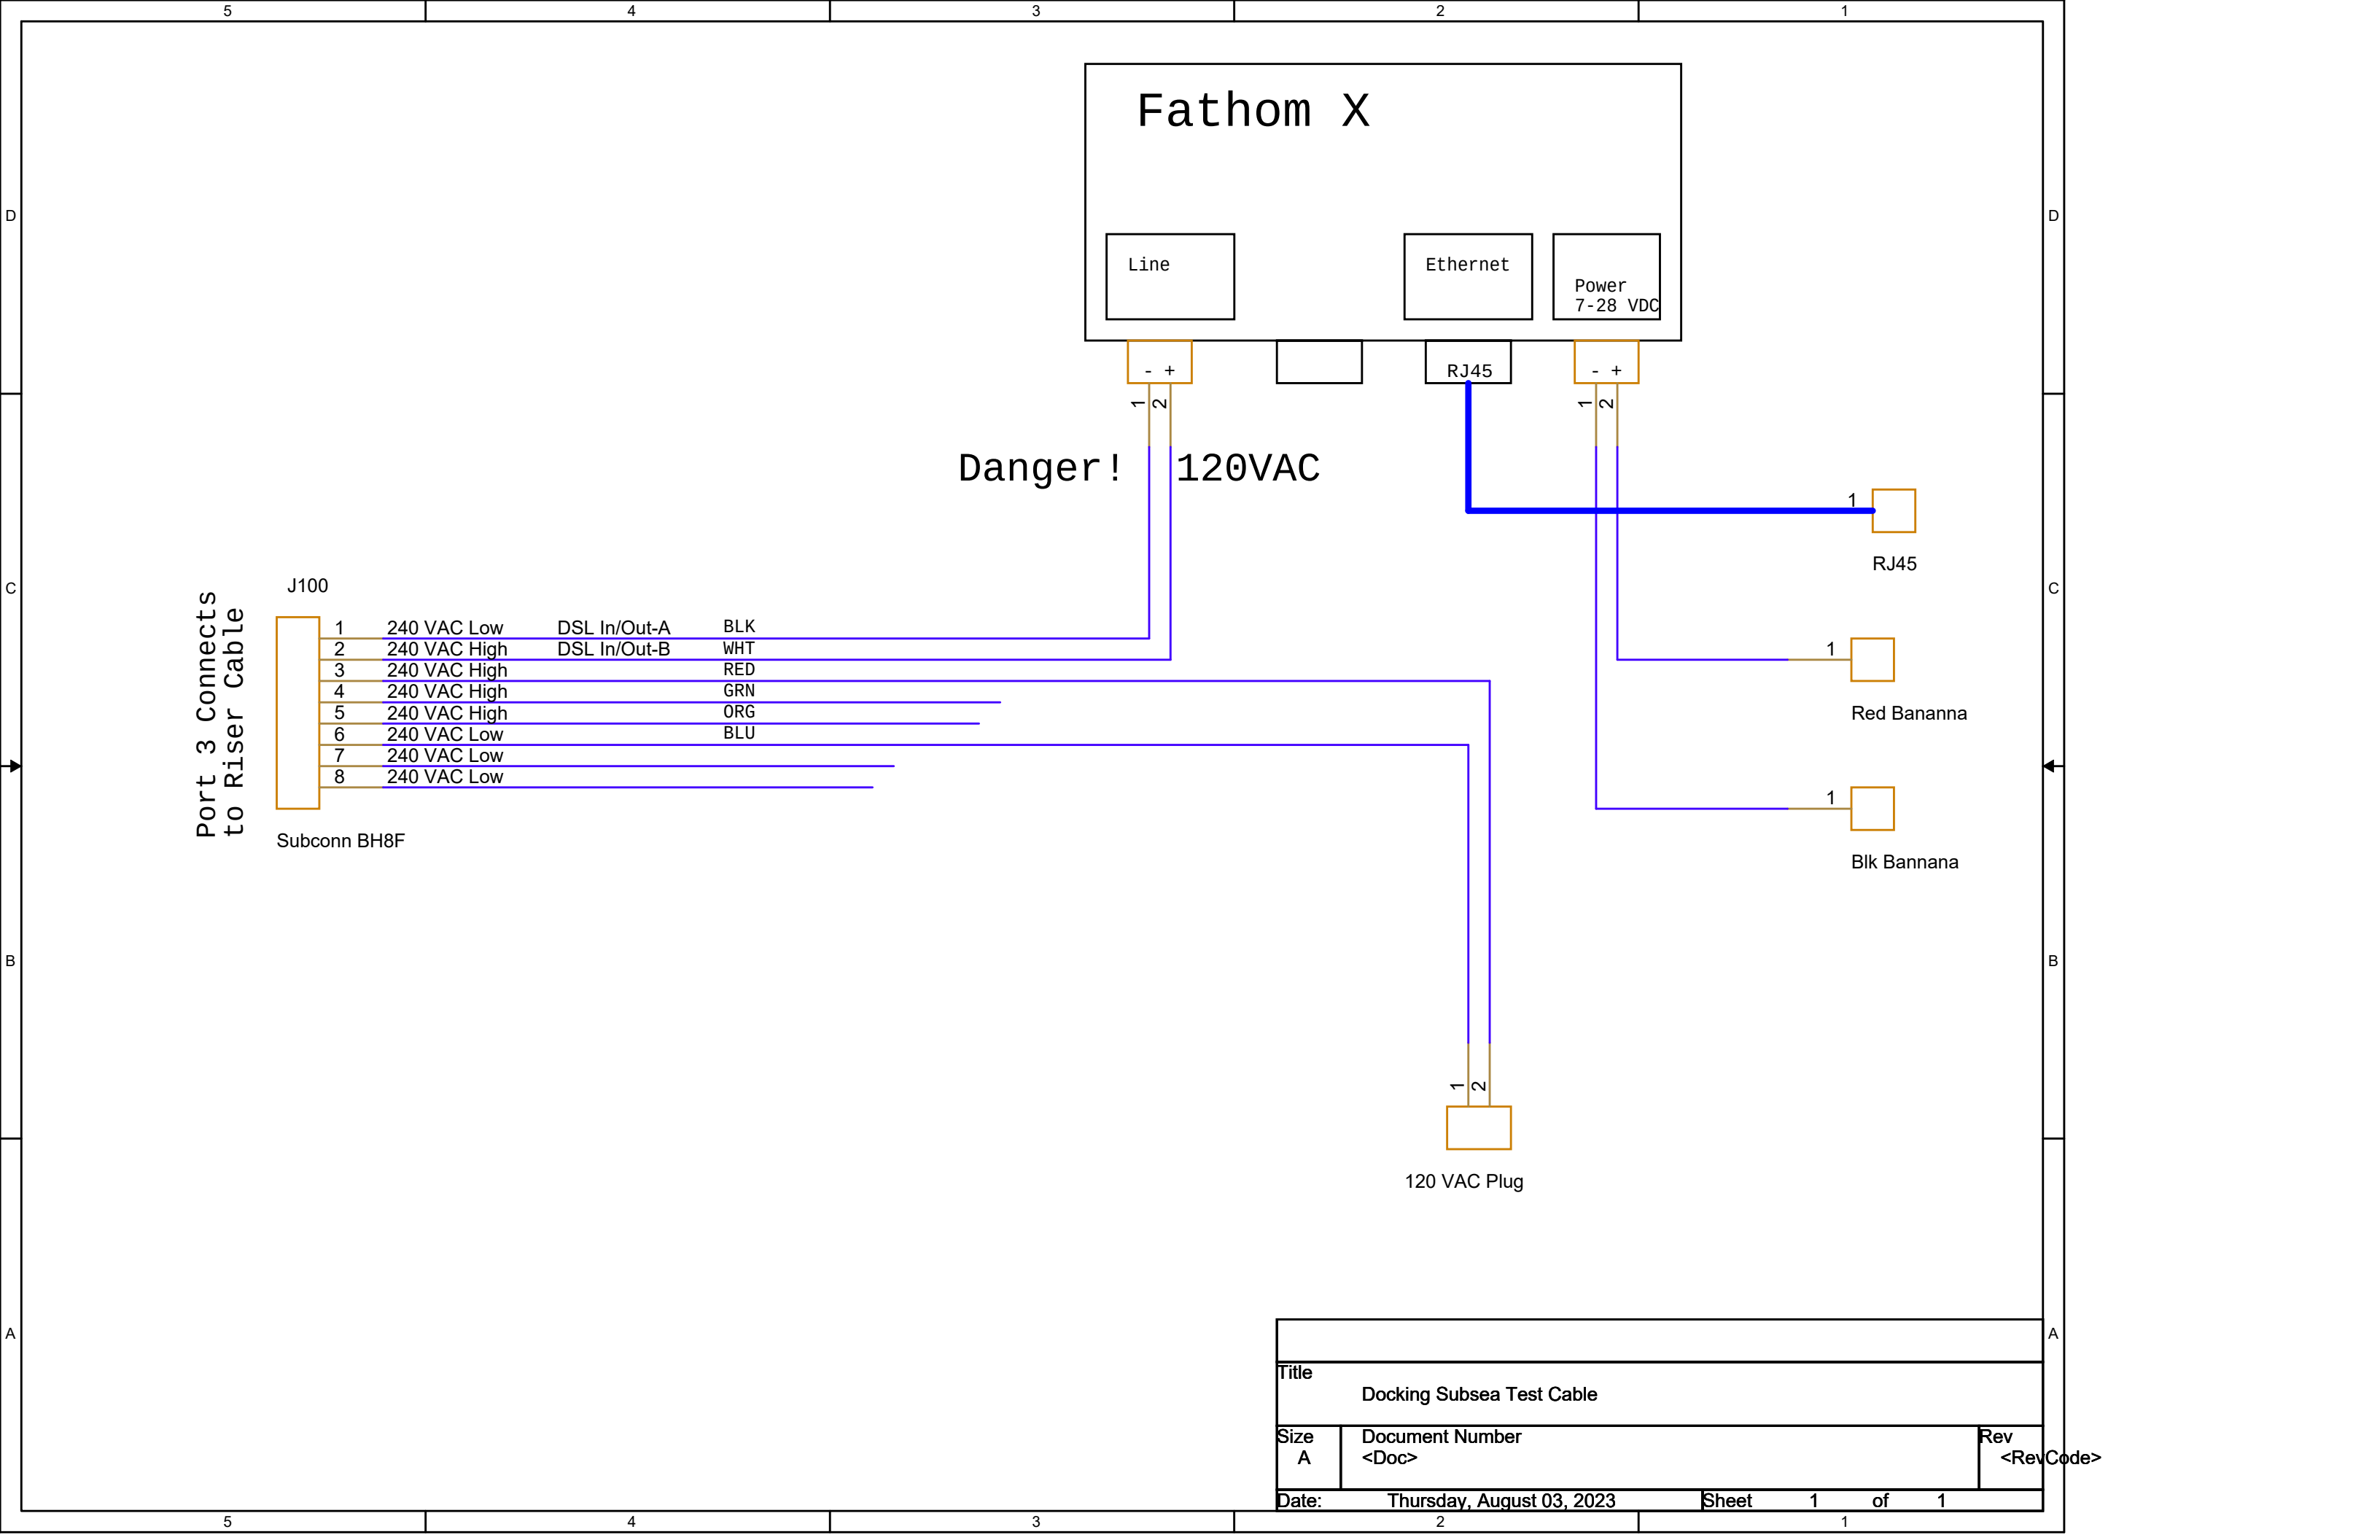

Fathom X

Line

Ethernet

Power
7-28 VDC

- +

1 2

Danger! 120VAC

RJ45

- +

1 2

1

RJ45

1

Red Bananna

1

Blk Bannana

1 2

120 VAC Plug

J100



1	240 VAC Low	DSL In/Out-A	BLK
2	240 VAC High	DSL In/Out-B	WHT
3	240 VAC High		RED
4	240 VAC High		GRN
5	240 VAC High		ORG
6	240 VAC Low		BLU
7	240 VAC Low		
8	240 VAC Low		

Subconn BH8F

Port 3 Connects
to Riser Cable

Title		
Docking Subsea Test Cable		
Size	Document Number	Rev
A	<Doc>	<RevCode>
Date:	Thursday, August 03, 2023	Sheet 1 of 1