


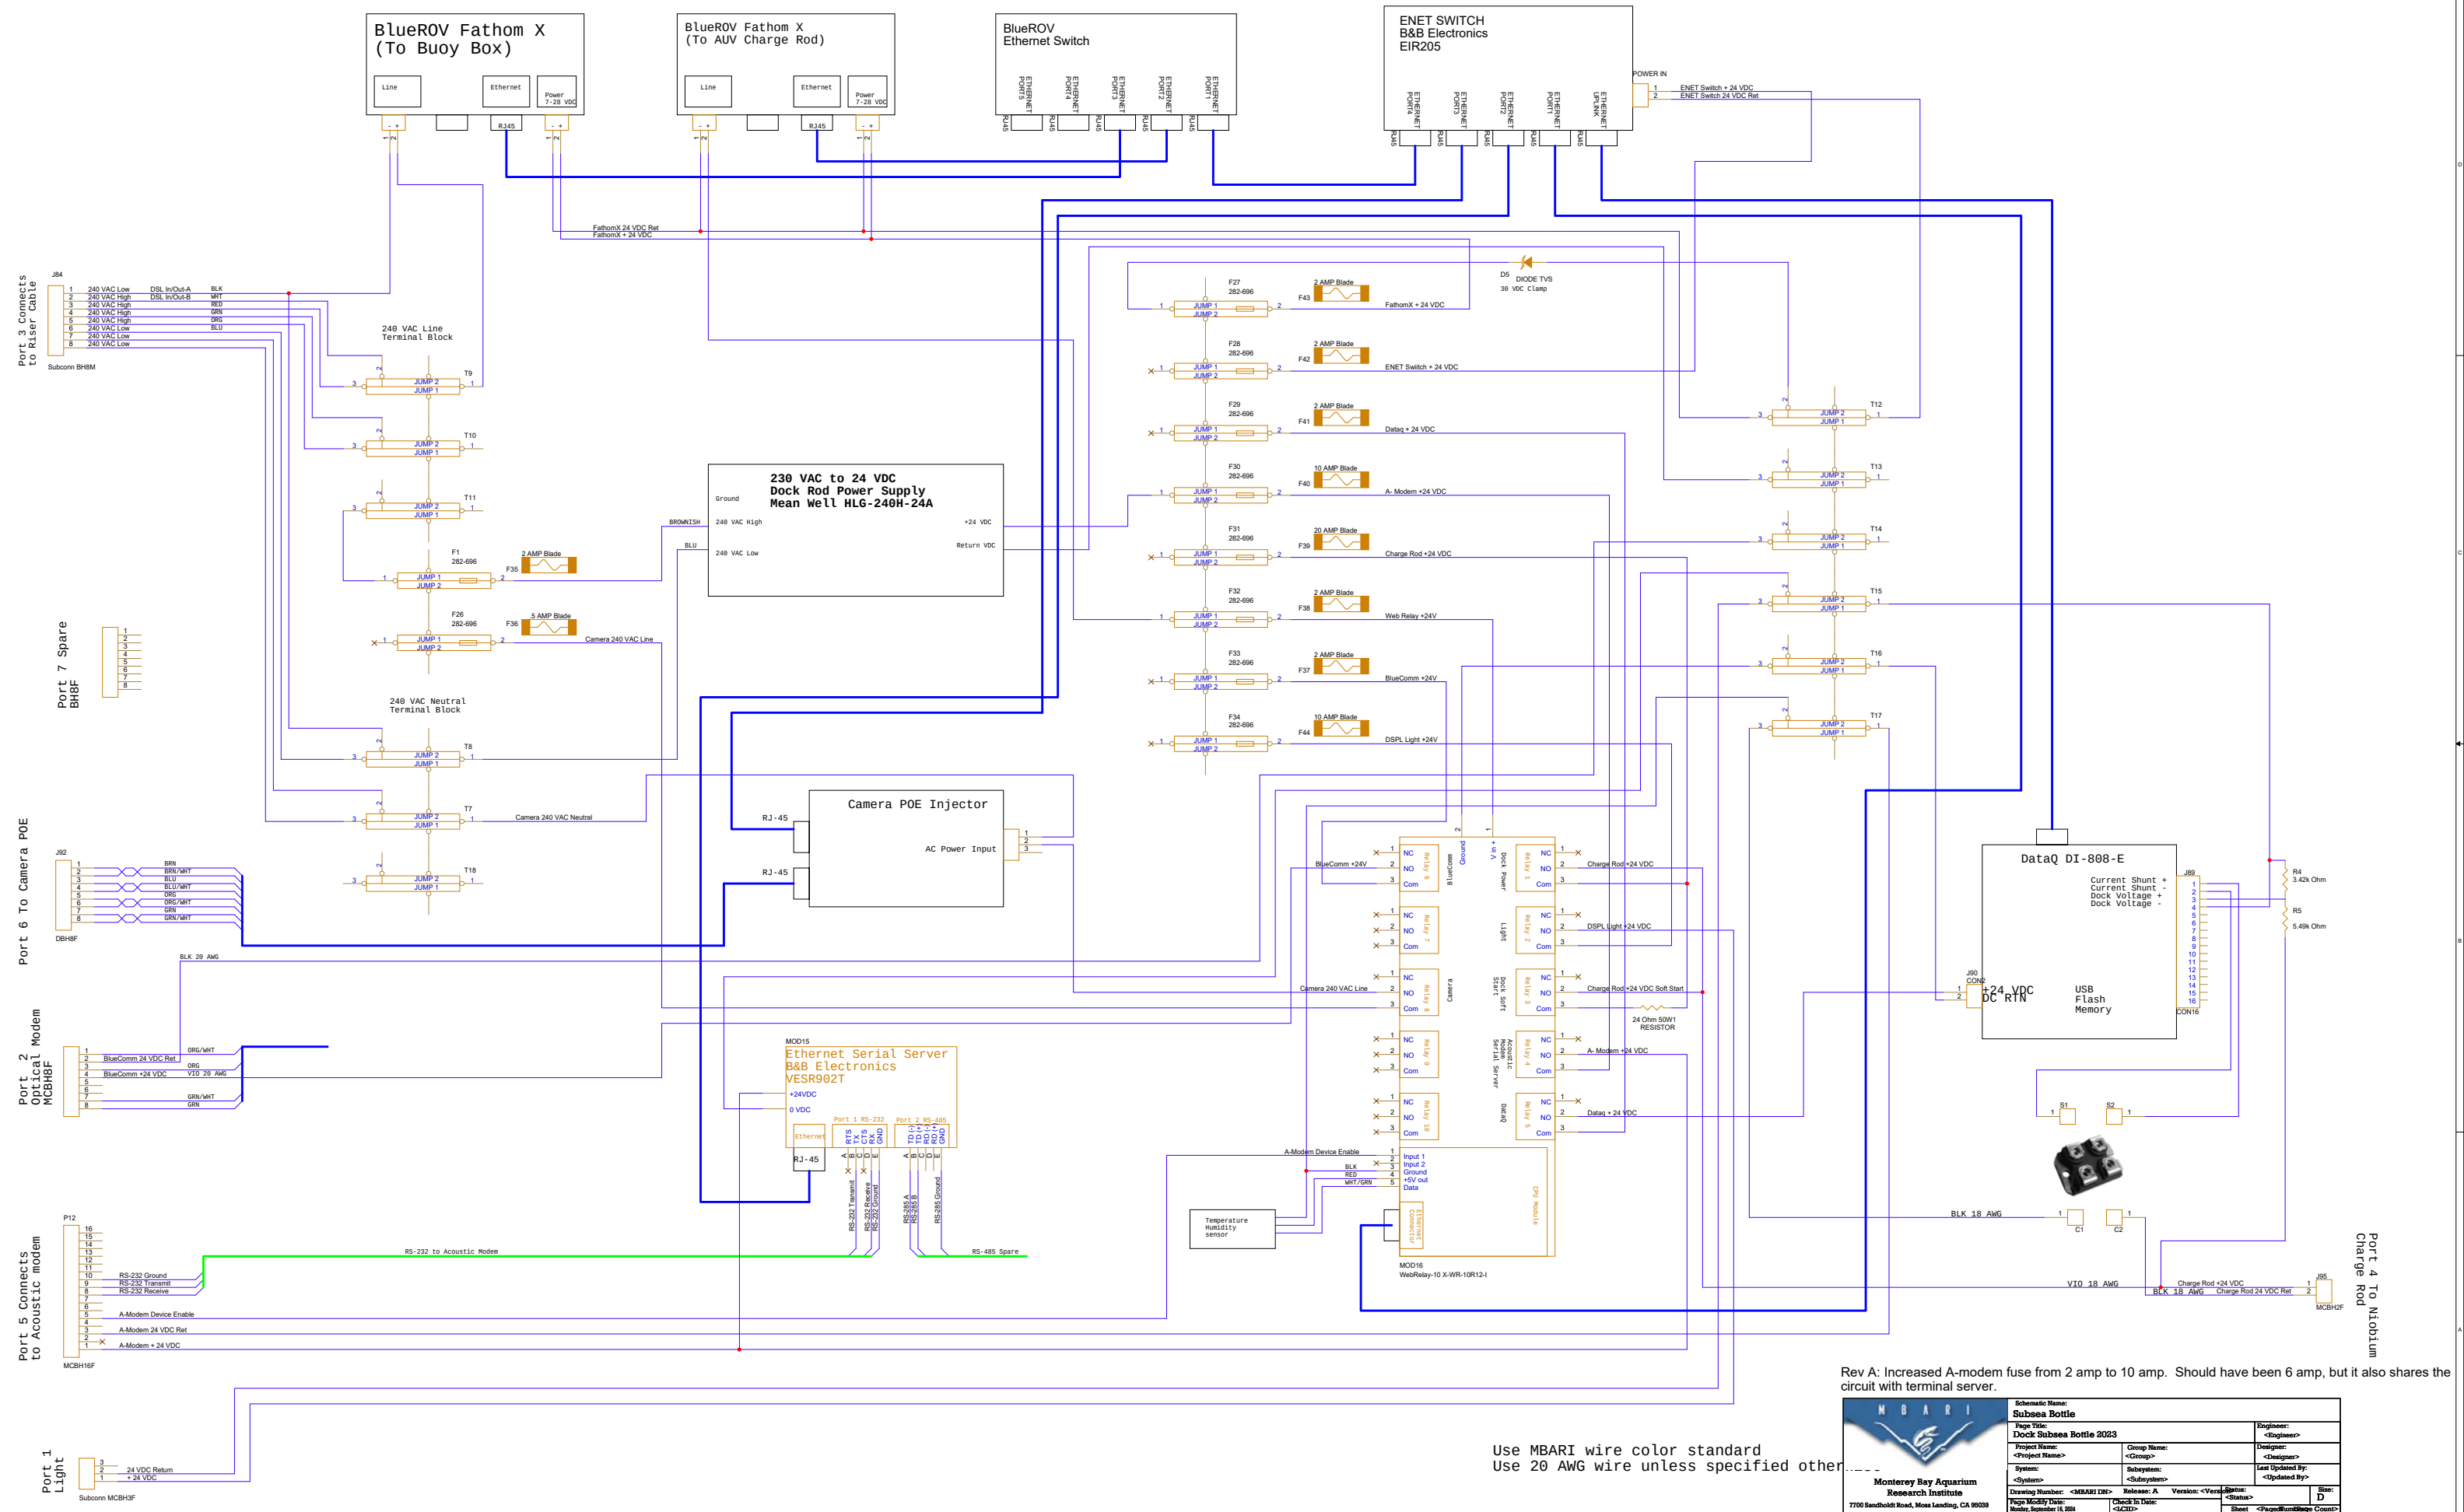

Rev A: Increased A-modem fuse from 2 amp to 10 amp. Should have been 6 amp, but it also shares the circuit with terminal server.



**Monterey Bay Aquarium
Research Institute**
7700 Sandholdt Road, Moss Landing, CA 95039

Schematic Name: Subsea Bottle		Engineer: <Engineer>
Page Title: Dock Subsea Bottle 2023		Designer: <Designer>
Project Name: <Project Name>	Group Name: <Group>	Last Updated By: <Updated By>
System: <System>	Subsystem: <Subsystem>	Sheet: D
Drawing Number: <MBARI INT>	Release: A	Version: <Version>
Page Modified Date: Monday, September 18, 2023	Check-In Date: <Check-In>	Sheet: <Page Number/Total Pages>

Use MBARI wire color standard
Use 20 AWG wire unless specified otherwise