


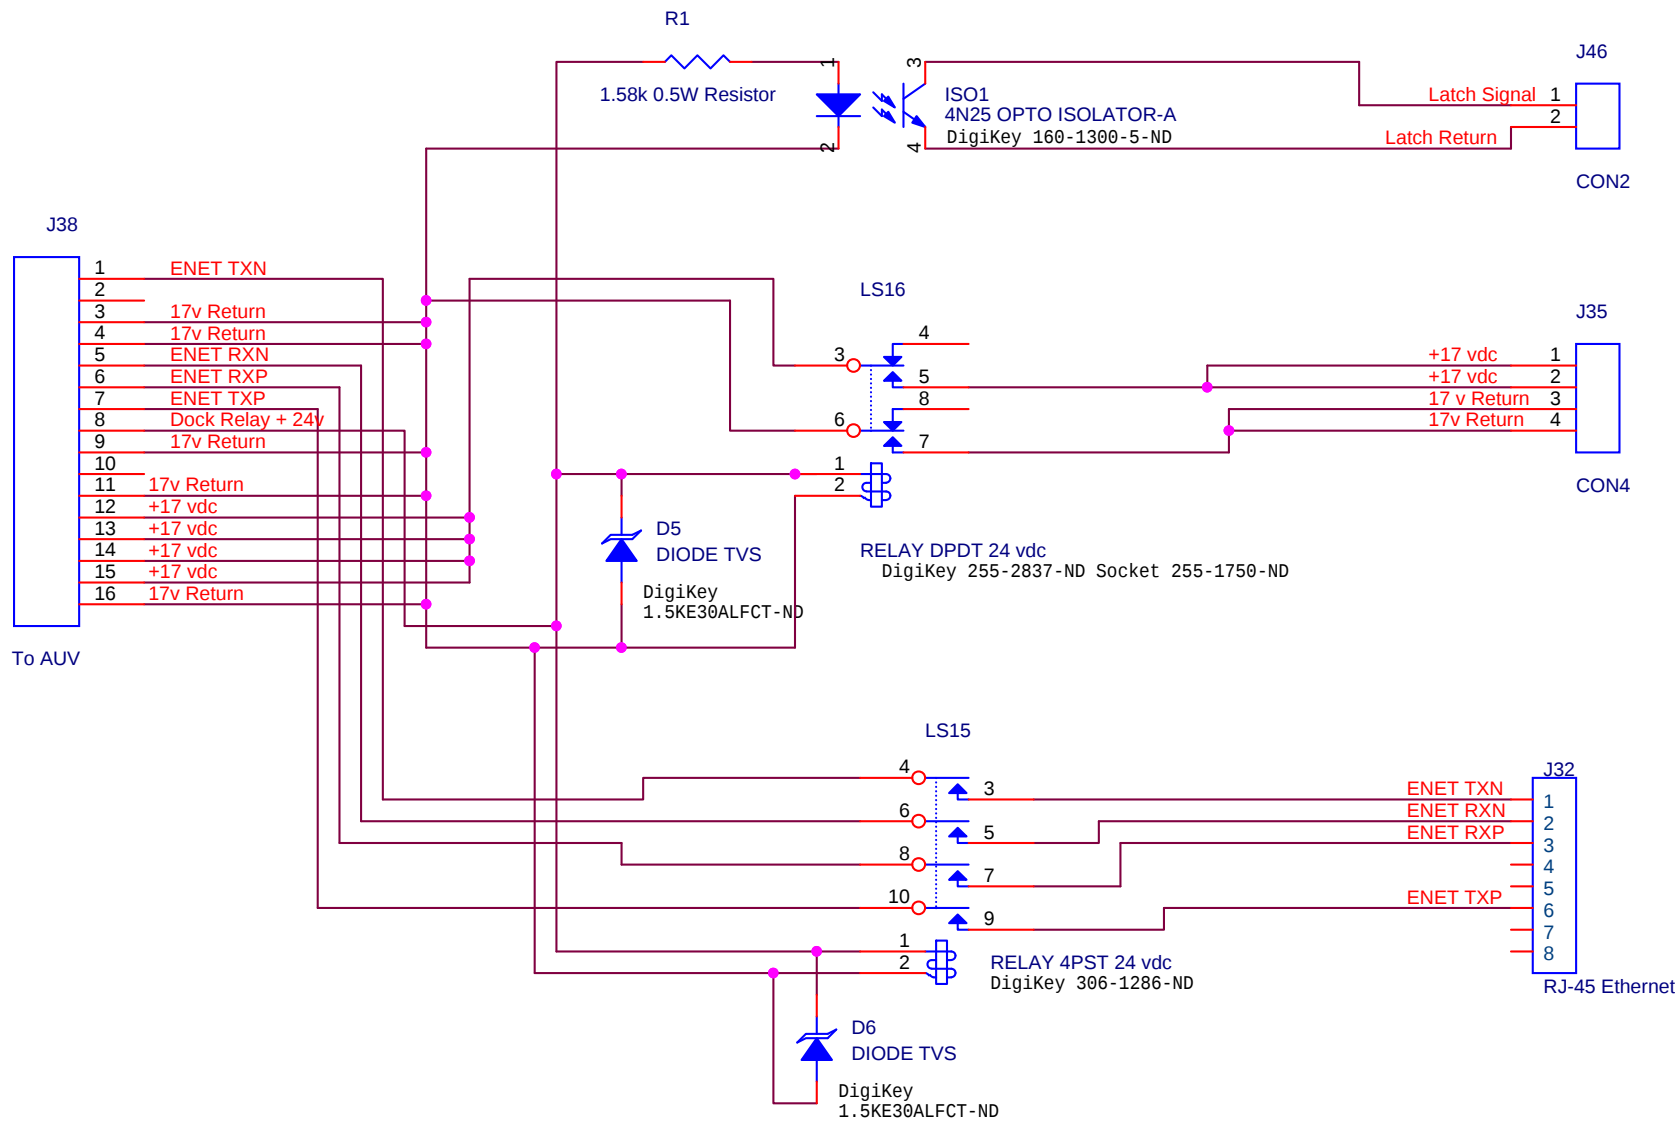

Title		
PB Dock Interlock Relay PCB		
Size	Document Number	Rev
A	10020818	A
Date:	Thursday, May 03, 2012	Sheet 1 of 1