


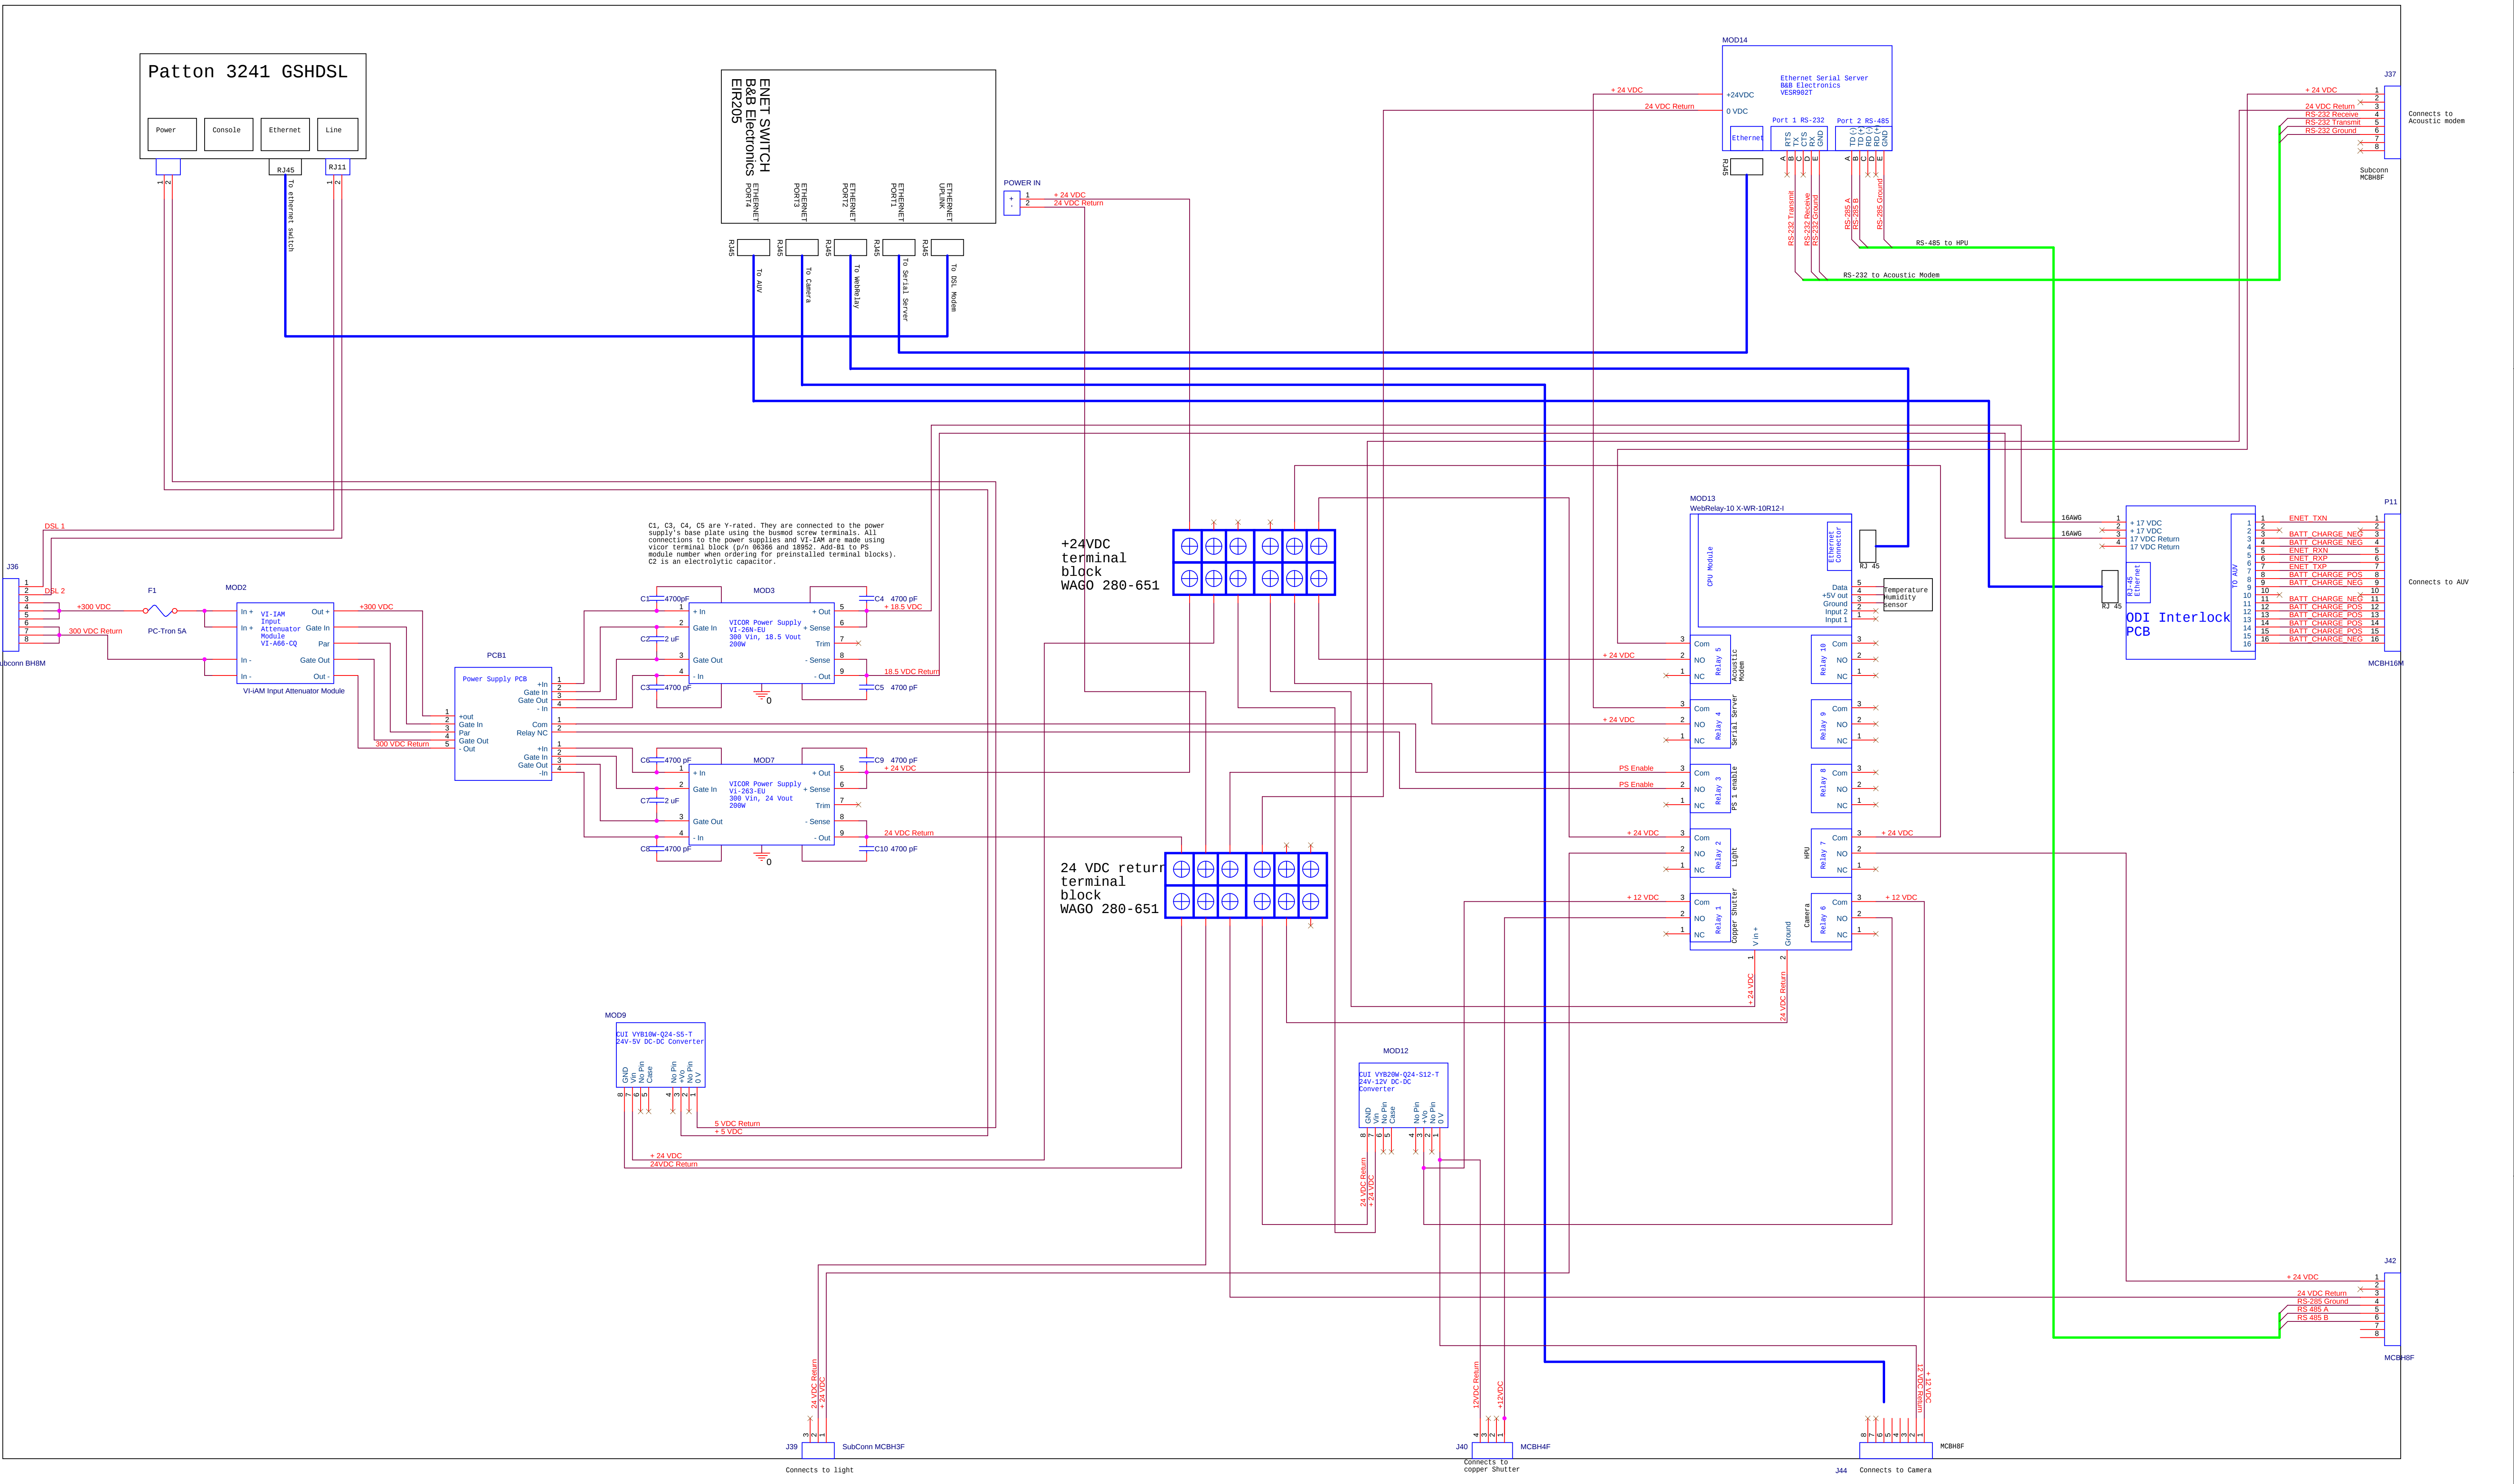

Use MBARI wire color standard
Use 20 AWG wire unless specified otherwise
Use WAGO DIN rail mounted terminal blocks and fuse holders

Title			AUV Dock Subsea Housing Electronics
Size	Document Number	Rev	-RevCode-
D	10020821		
Date:	Friday, March 30, 2012	Sheet	1 of 1