


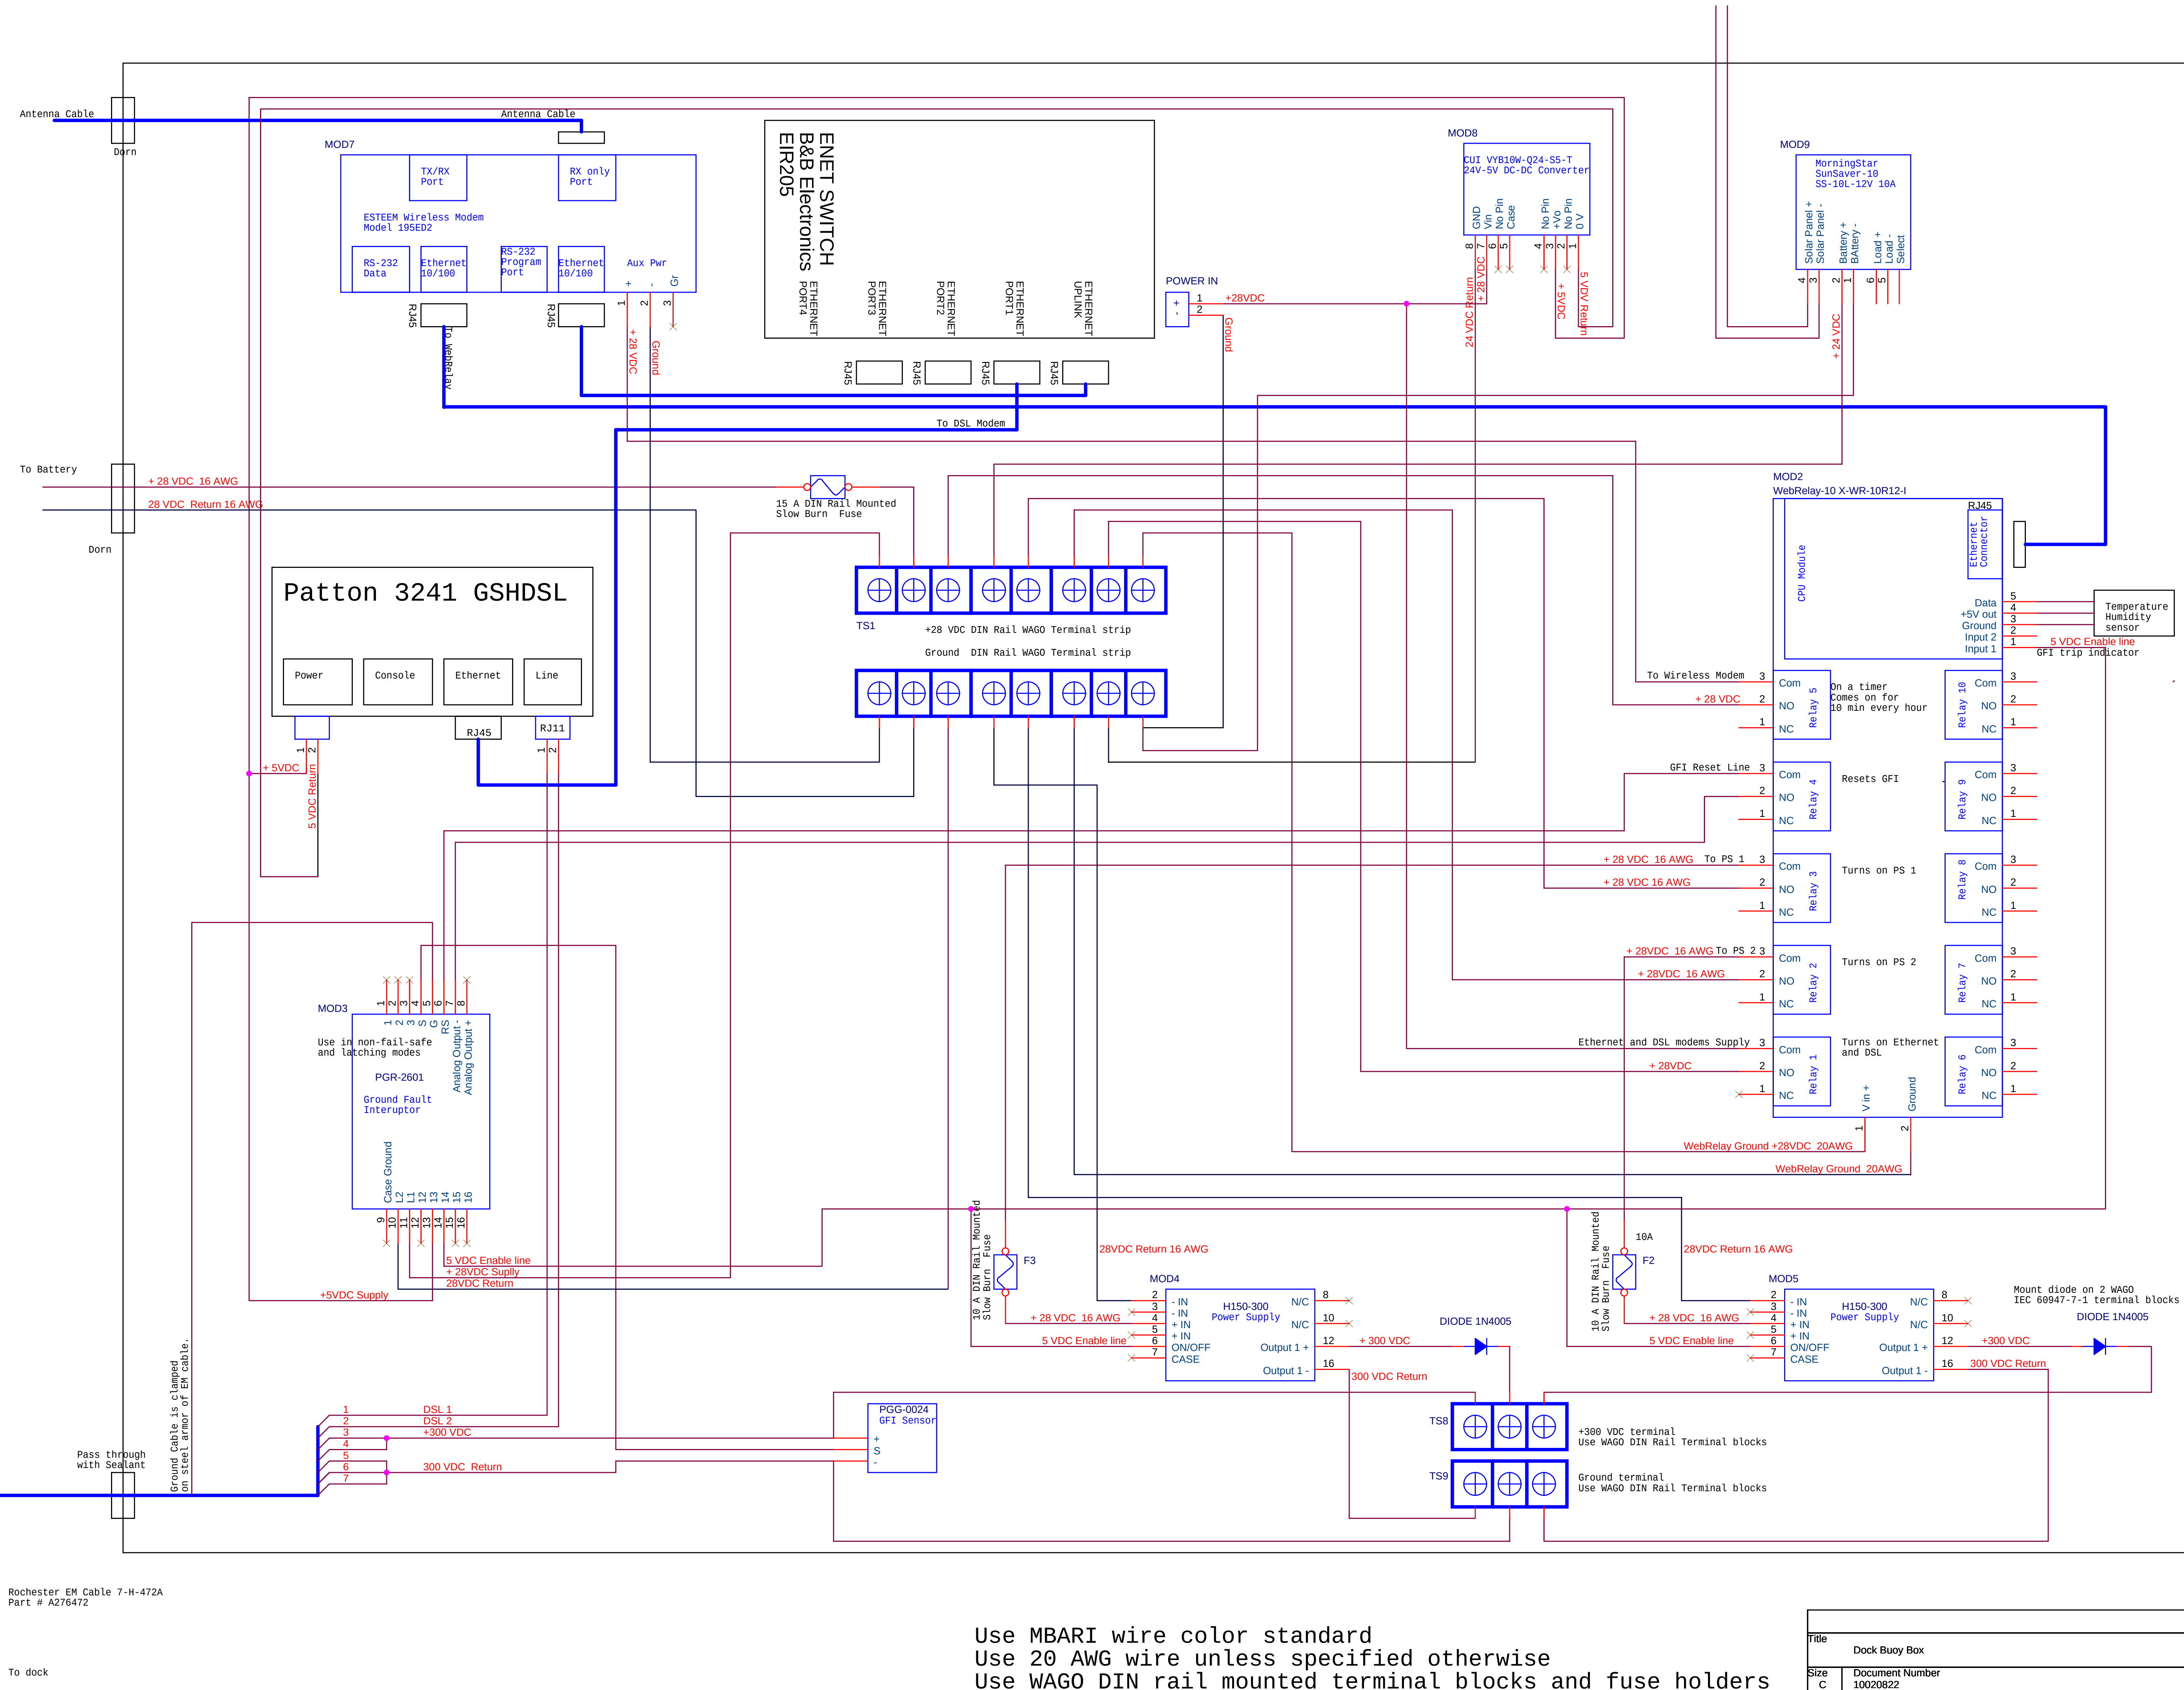

Rochester EM Cable 7-H-472A
Part # A276472

Use MBARI wire color standard
Use 20 AWG wire unless specified otherwise
Use WAGO DIN rail mounted terminal blocks and fuse holders

Title		
Dock Buoy Box		
Size	Document Number	Rev
C	10020822	1
Date:	Friday, March 30, 2012	Sheet 1 of 1