


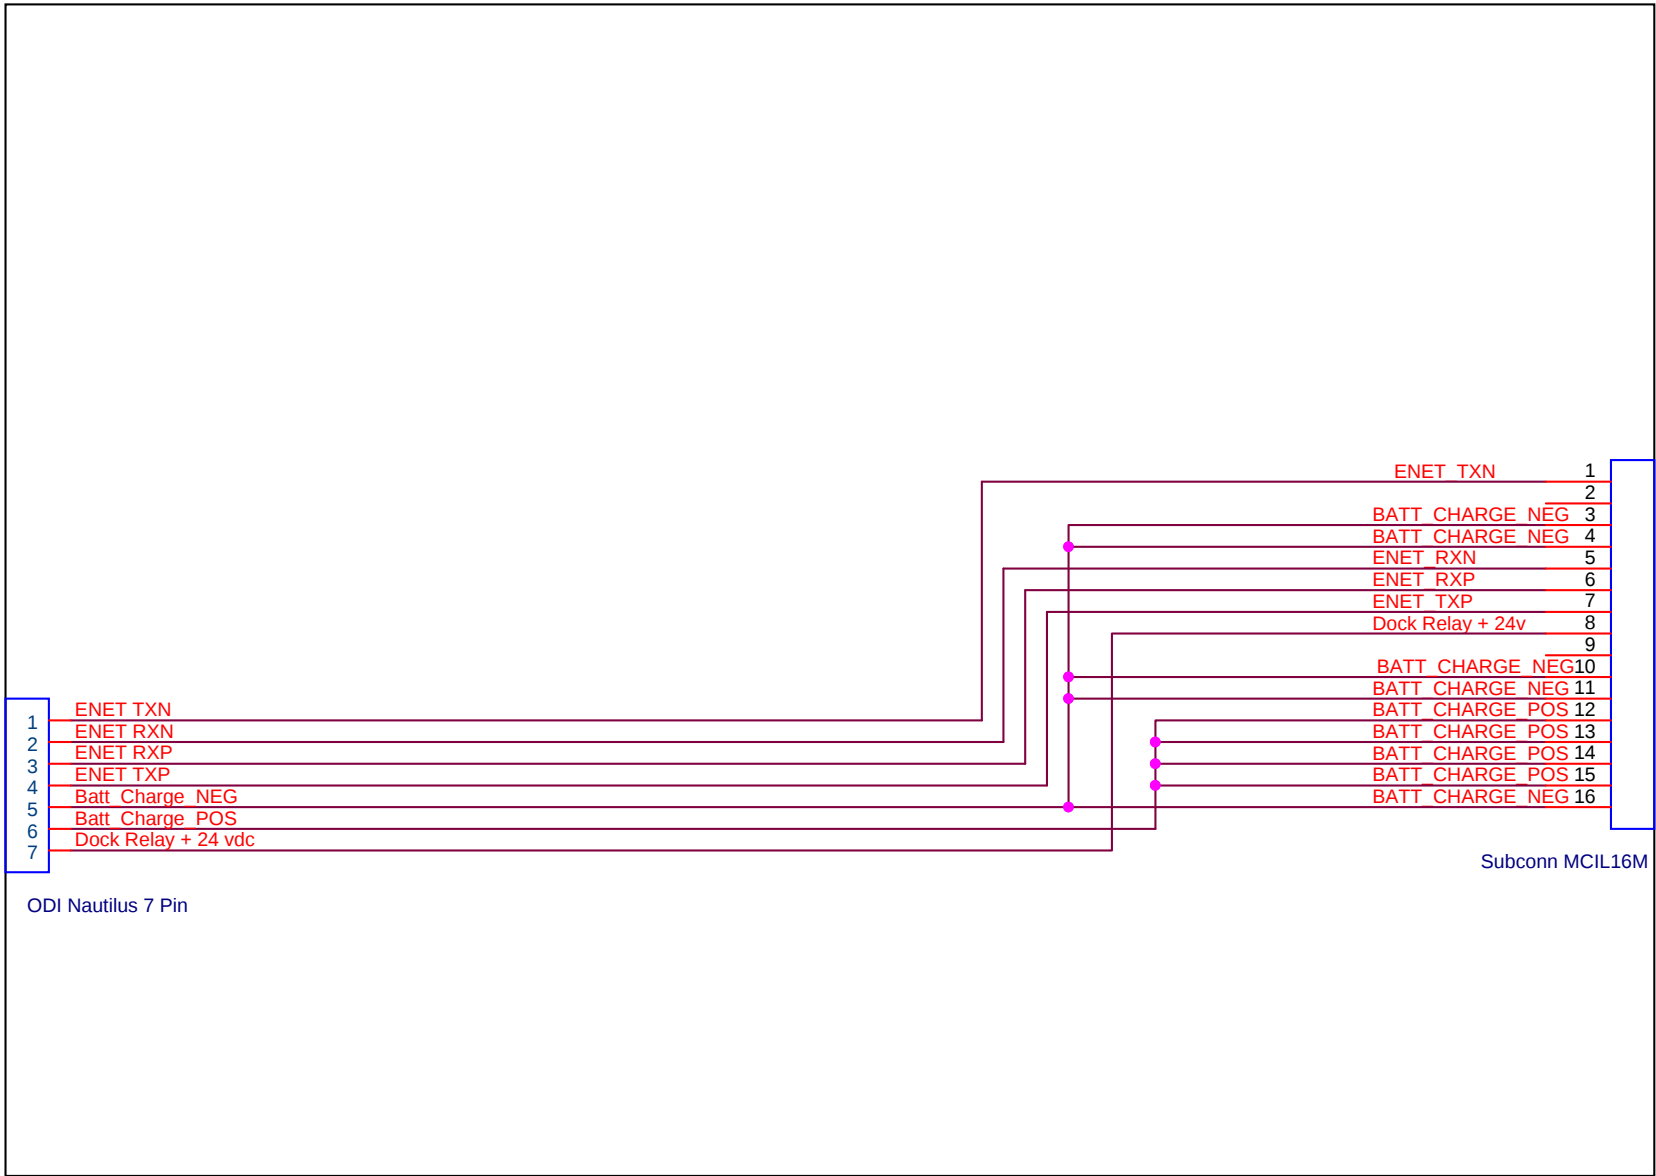

Title		
Dock ODI Bottle		
Size	Document Number	Rev
A	10020850	A
Date:	Thursday, May 10, 2012	Sheet 1 of 1