


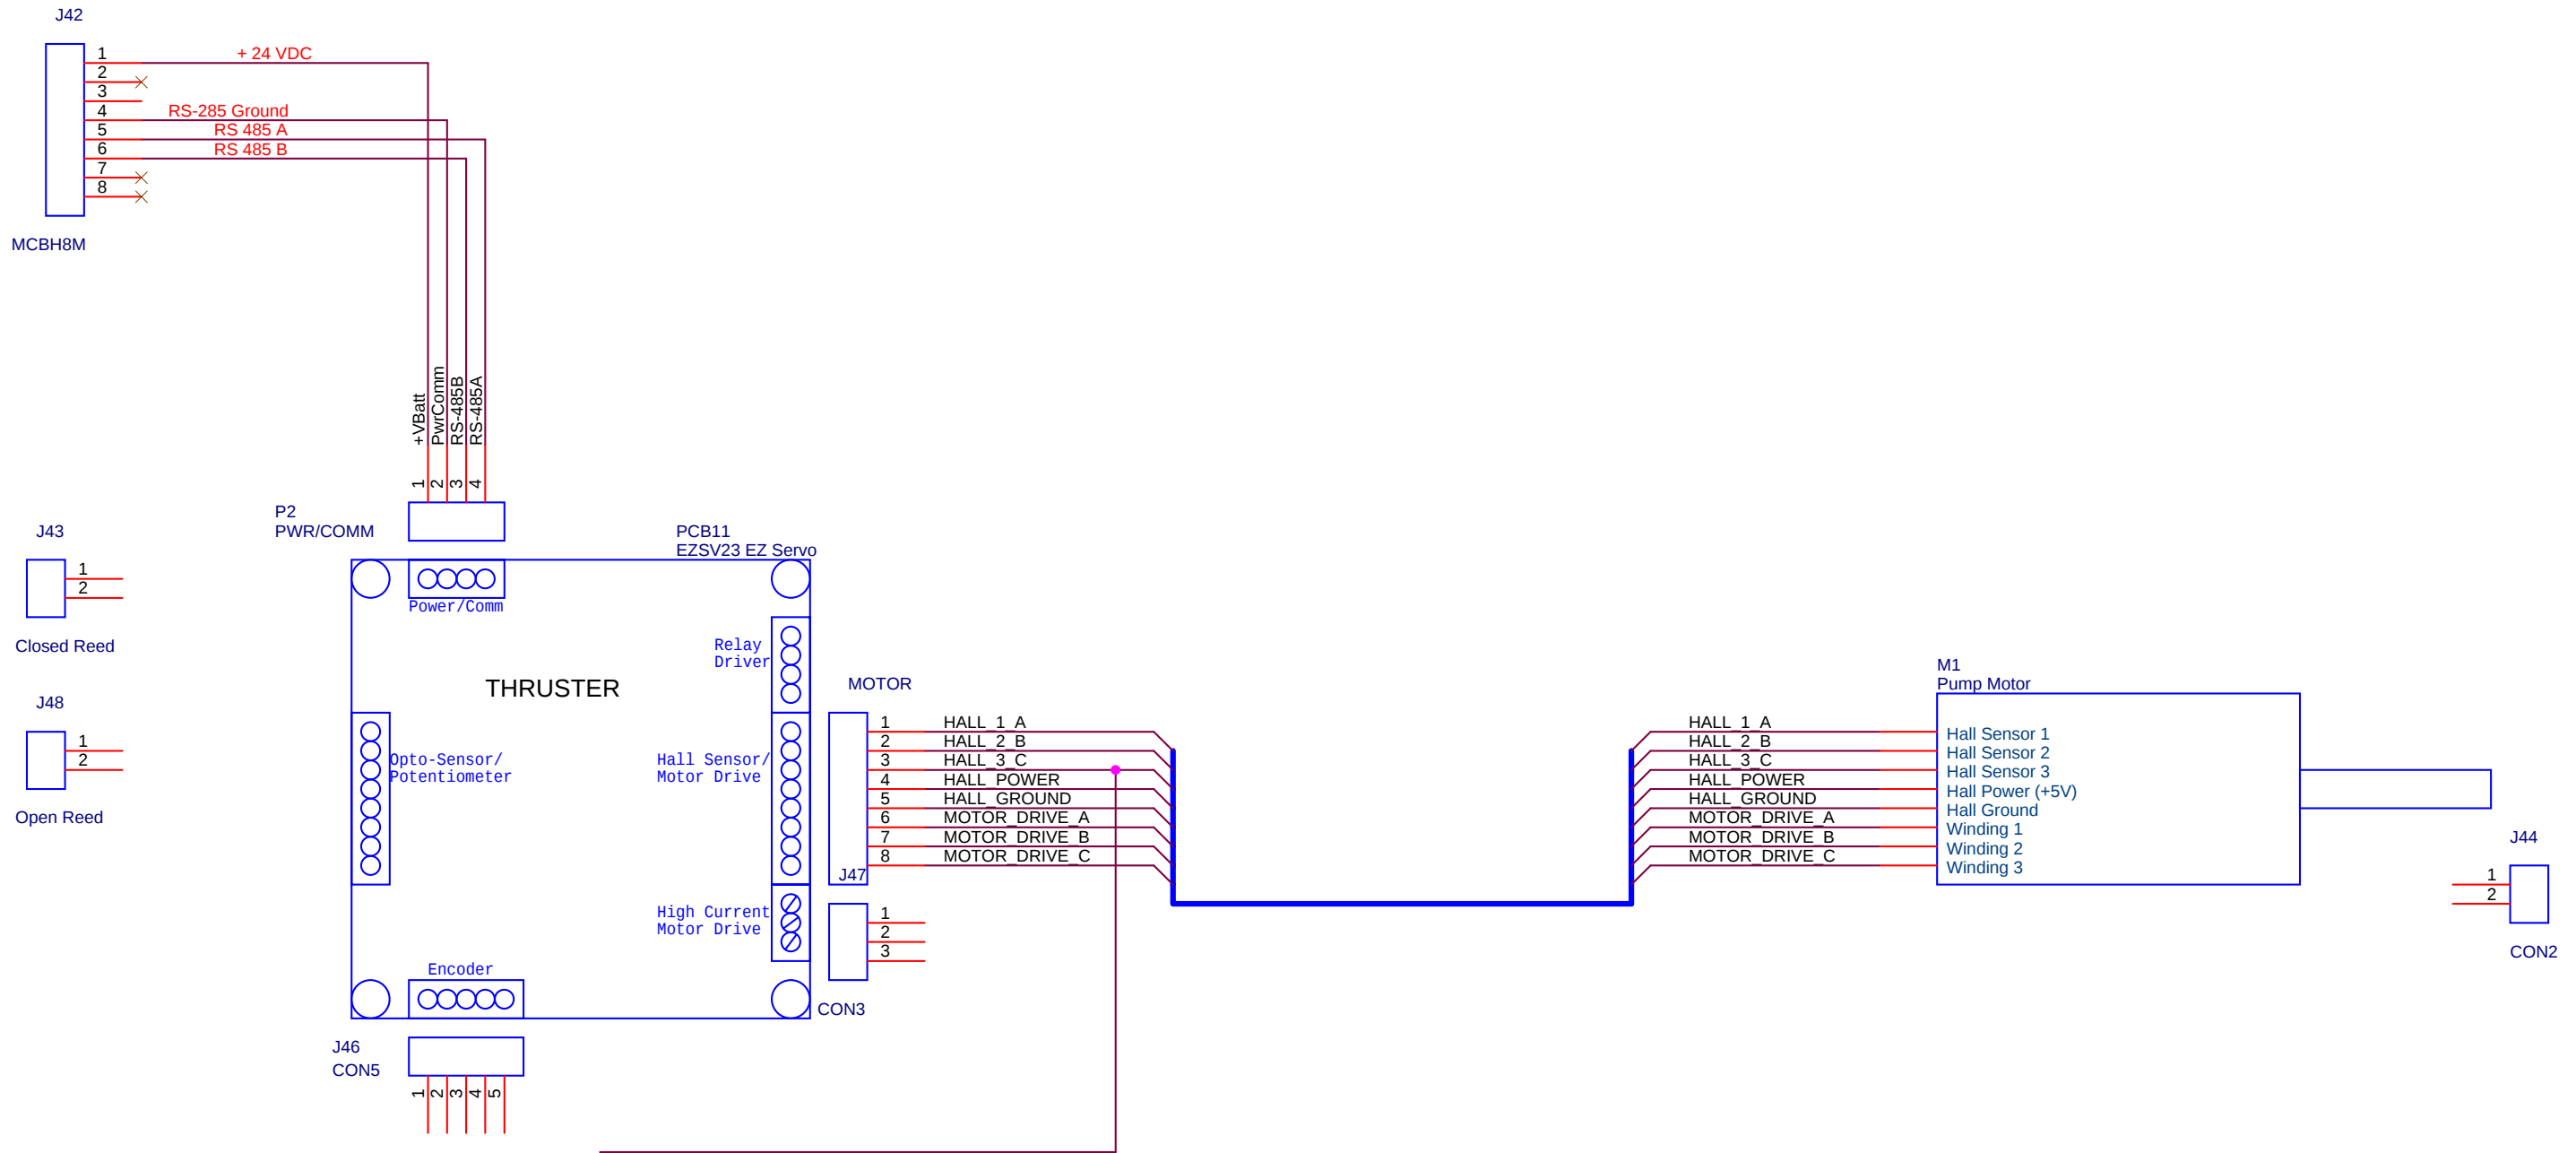

Title		
AUV Dock HPU Housing		
Size	Document Number	Rev
B	10020847	<RevCode
Date:	Thursday, April 26, 2012	Sheet 1 of 1