


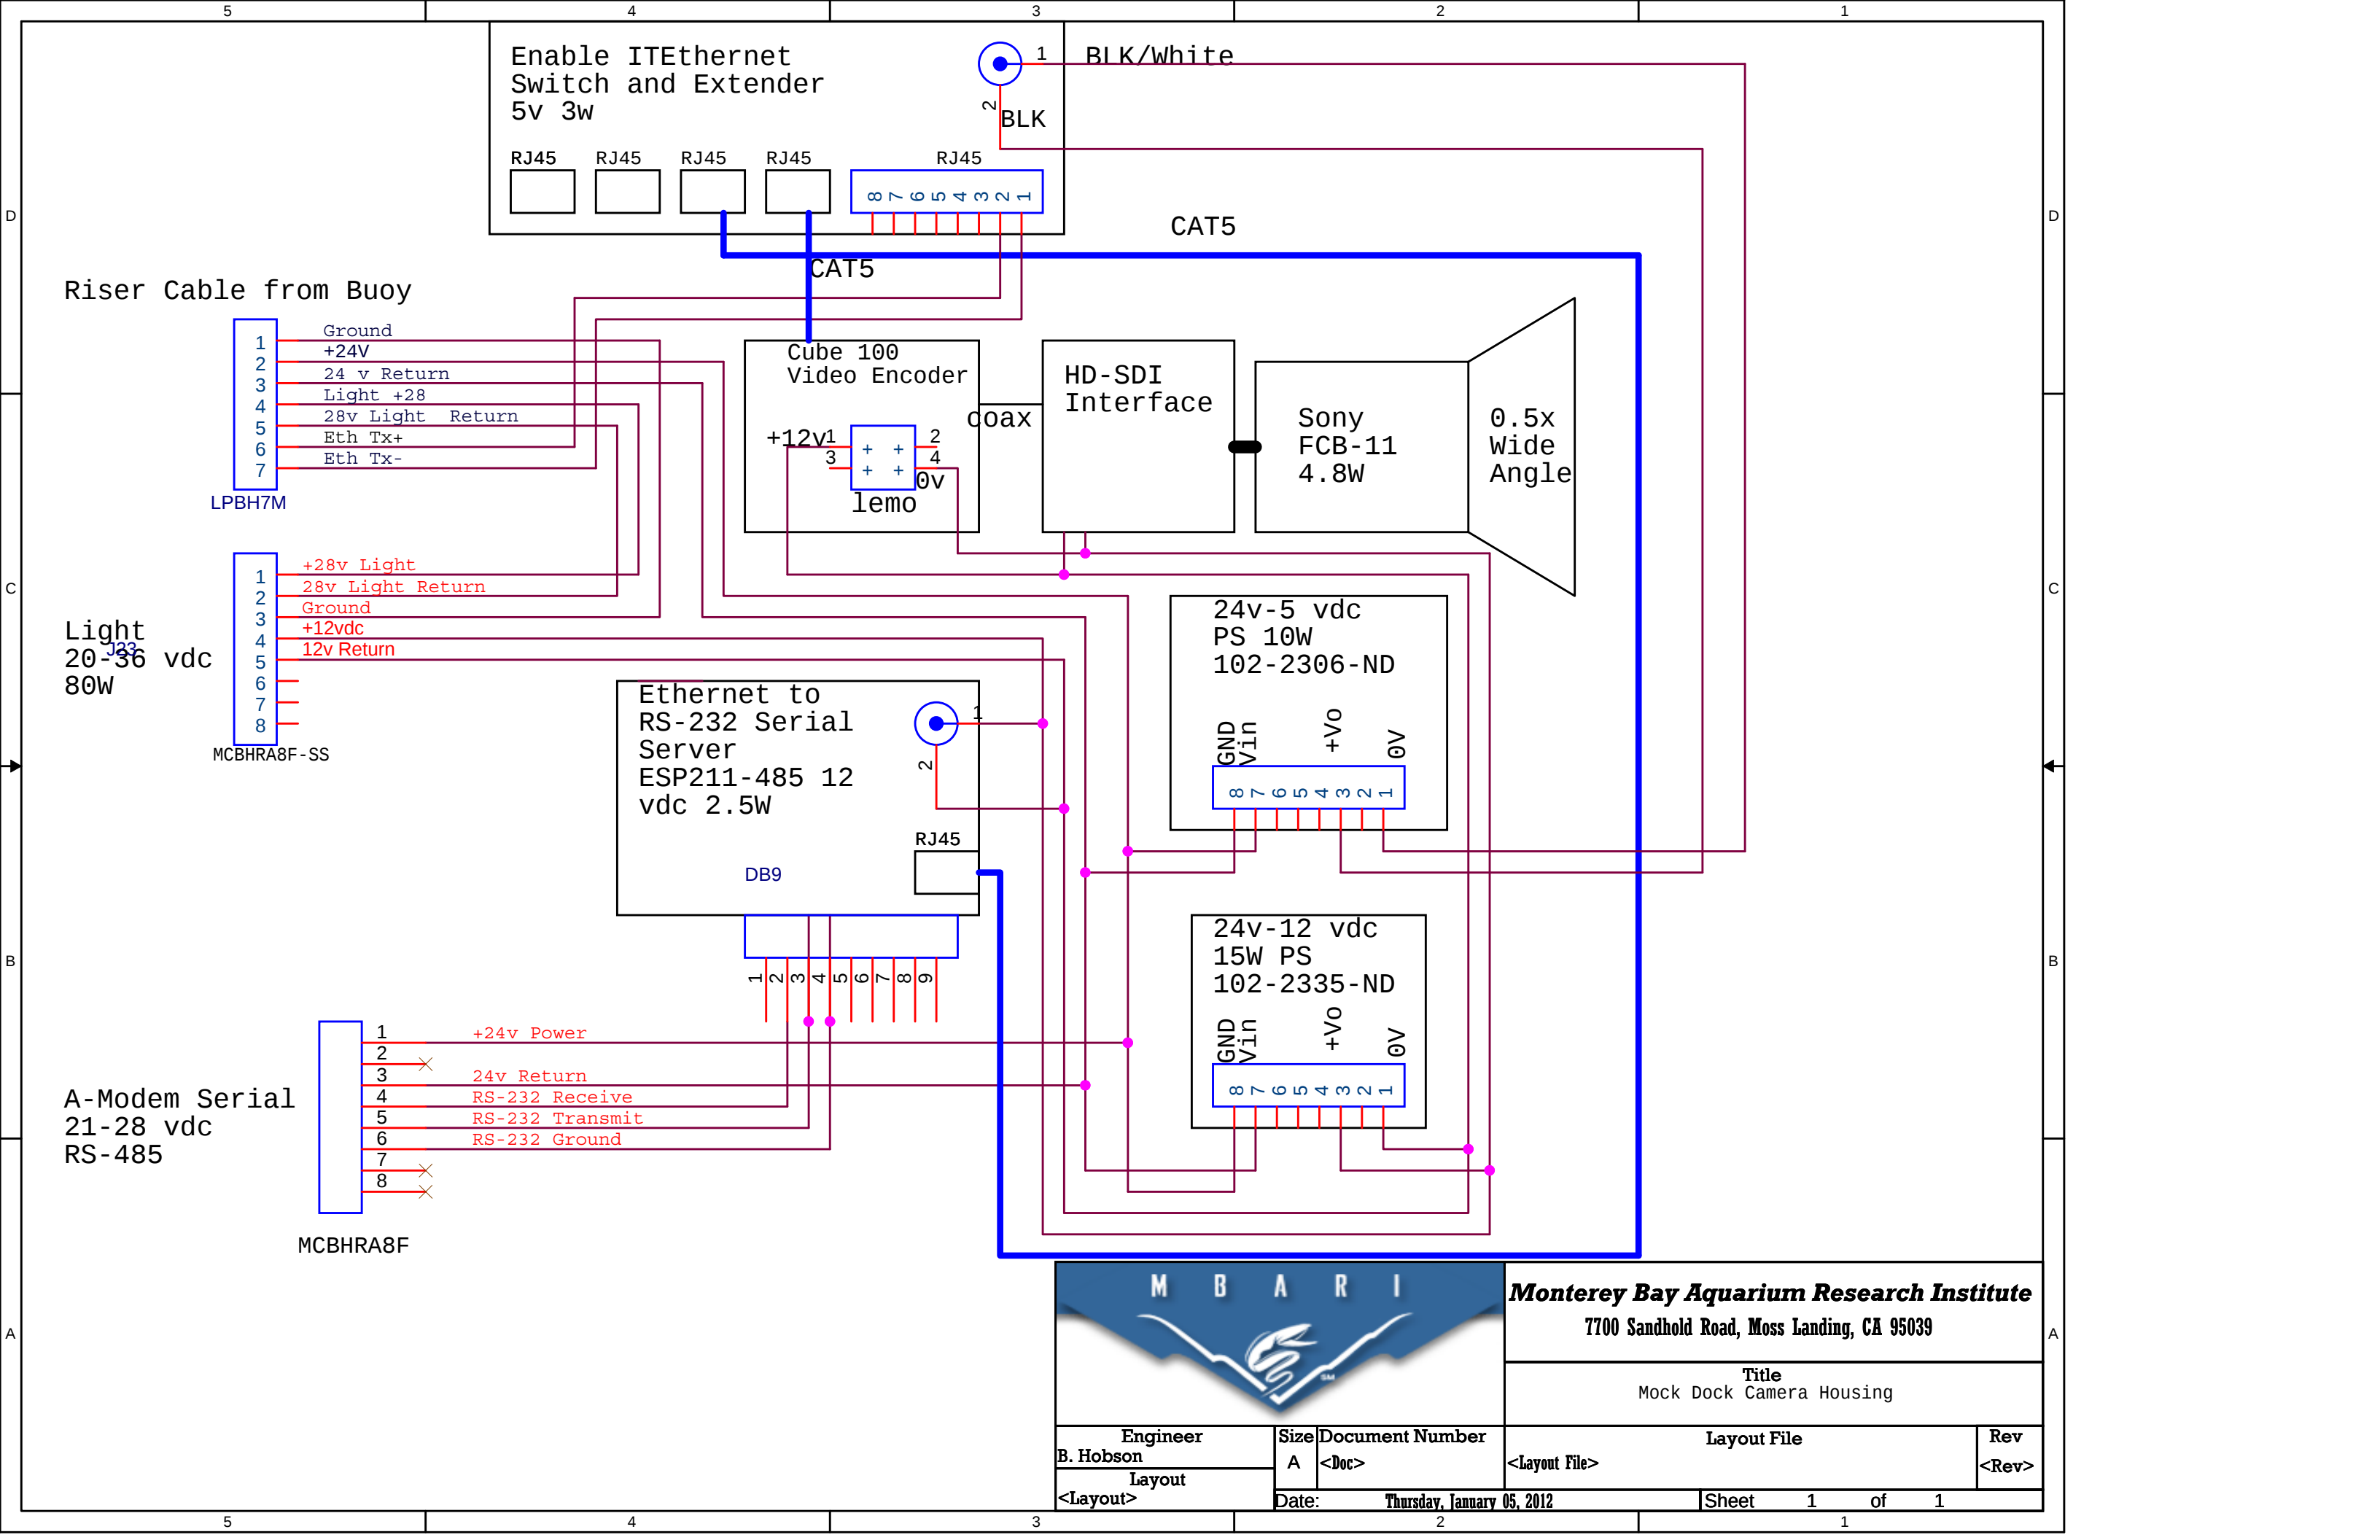

Monterey Bay Aquarium Research Institute
7700 Sandhold Road, Moss Landing, CA 95039

Title
Mock Dock Camera Housing

Engineer
B. Hobson

Size
A

Document Number
<Doc>

Layout File

Rev
<Rev>

Layout
<Layout>

Date: Thursday, January 05, 2012

Sheet 1 **of** 1