


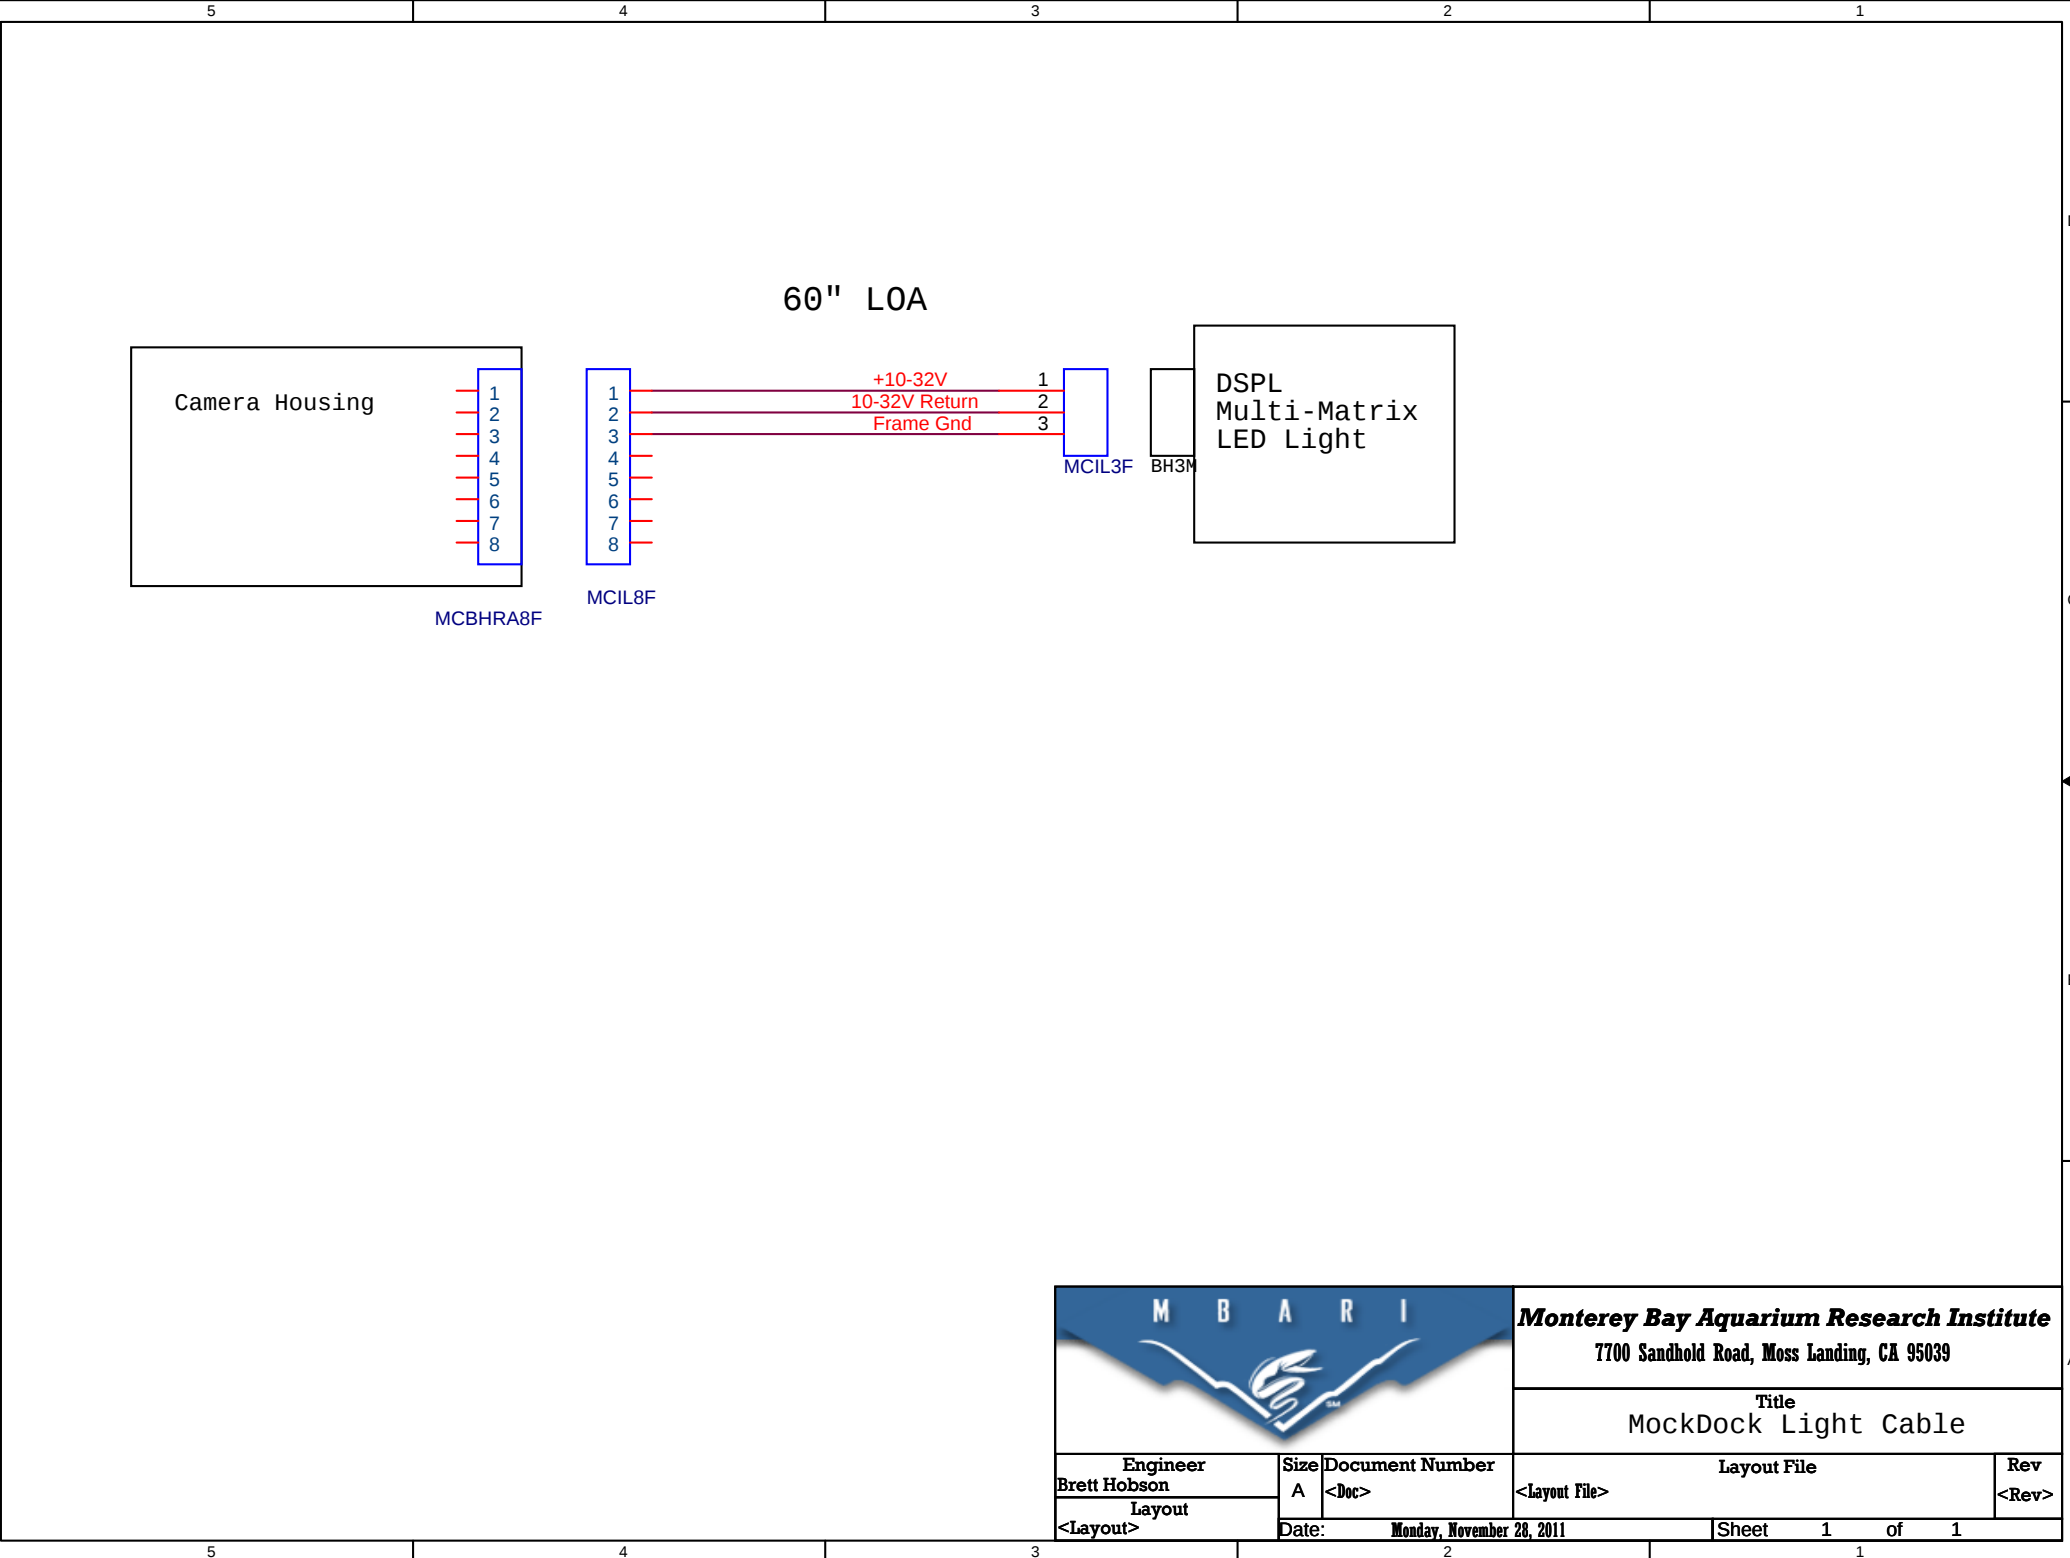



Monterey Bay Aquarium Research Institute
7700 Sandhold Road, Moss Landing, CA 95039

Title
MockDock Light Cable

Engineer Brett Hobson	Size A	Document Number <Doc>	Layout File <Layout File>	Rev <Rev>
Layout <Layout>	Date: Monday, November 28, 2011	Sheet 1 of 1		