


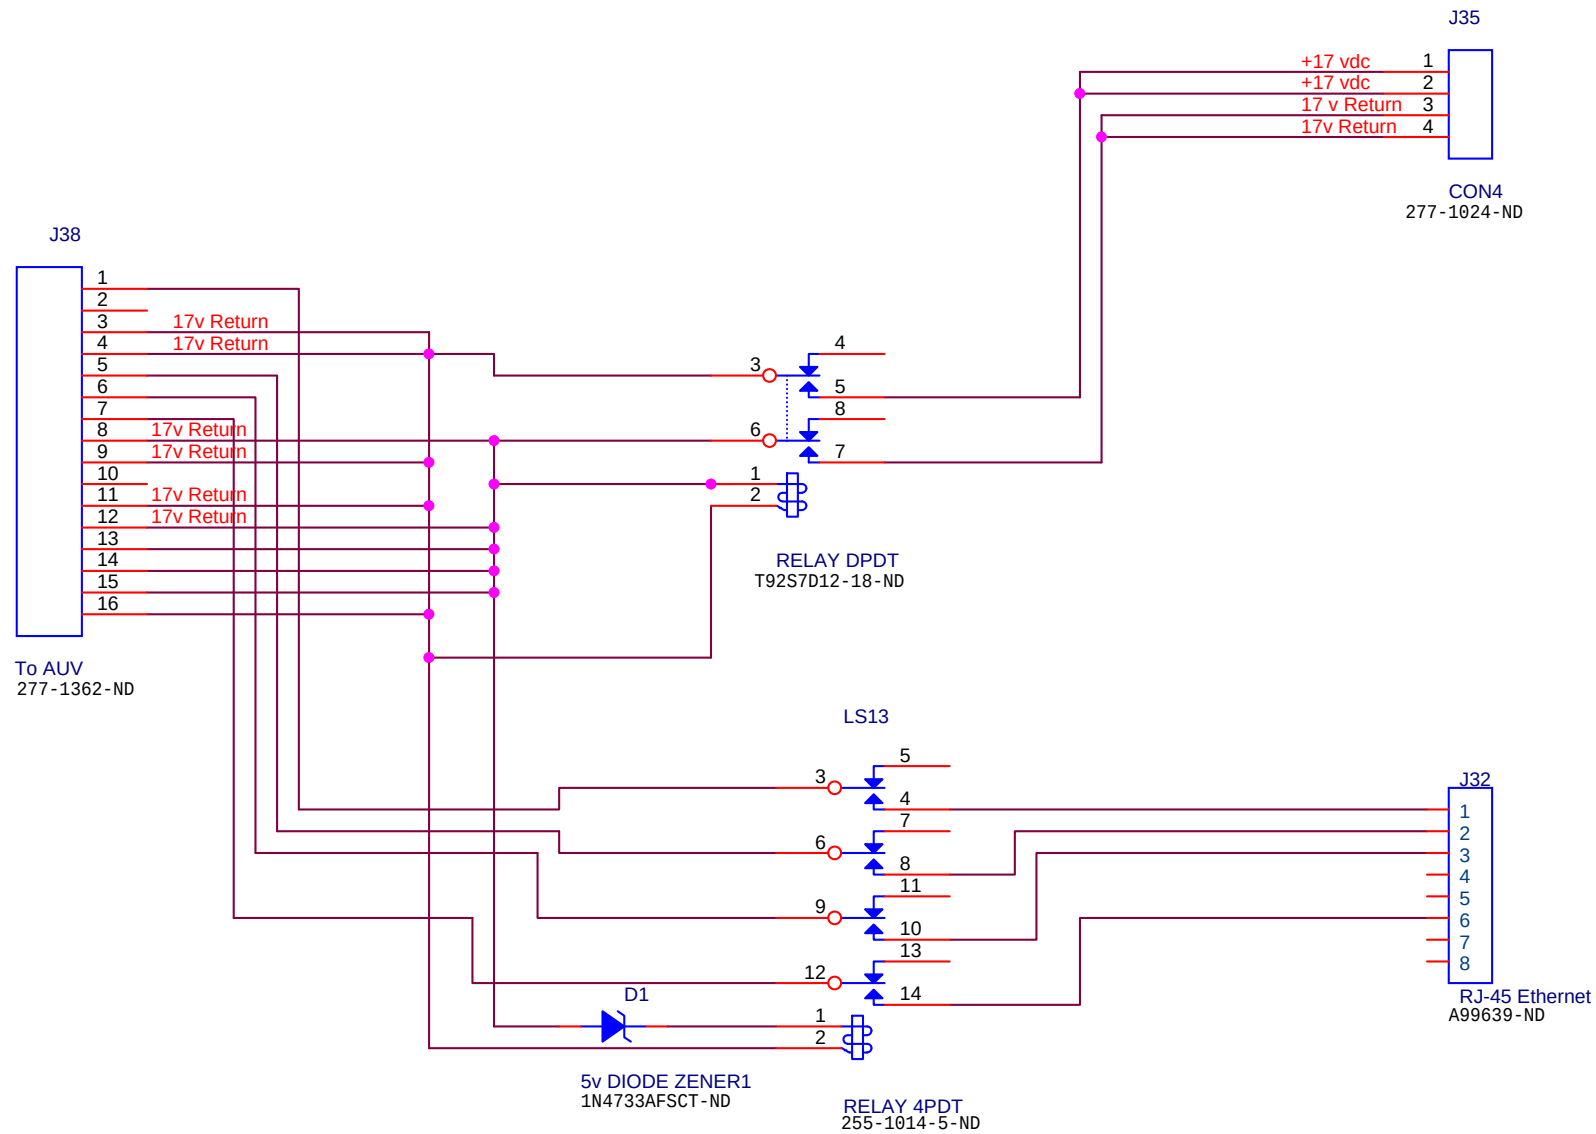

Title		
PB Dock Interlock Relay PCB		
Size	Document Number	Rev
A	10020818	<RevCo
Date:	Tuesday, March 27, 2012	Sheet 1 of 1