



BUOY BOX

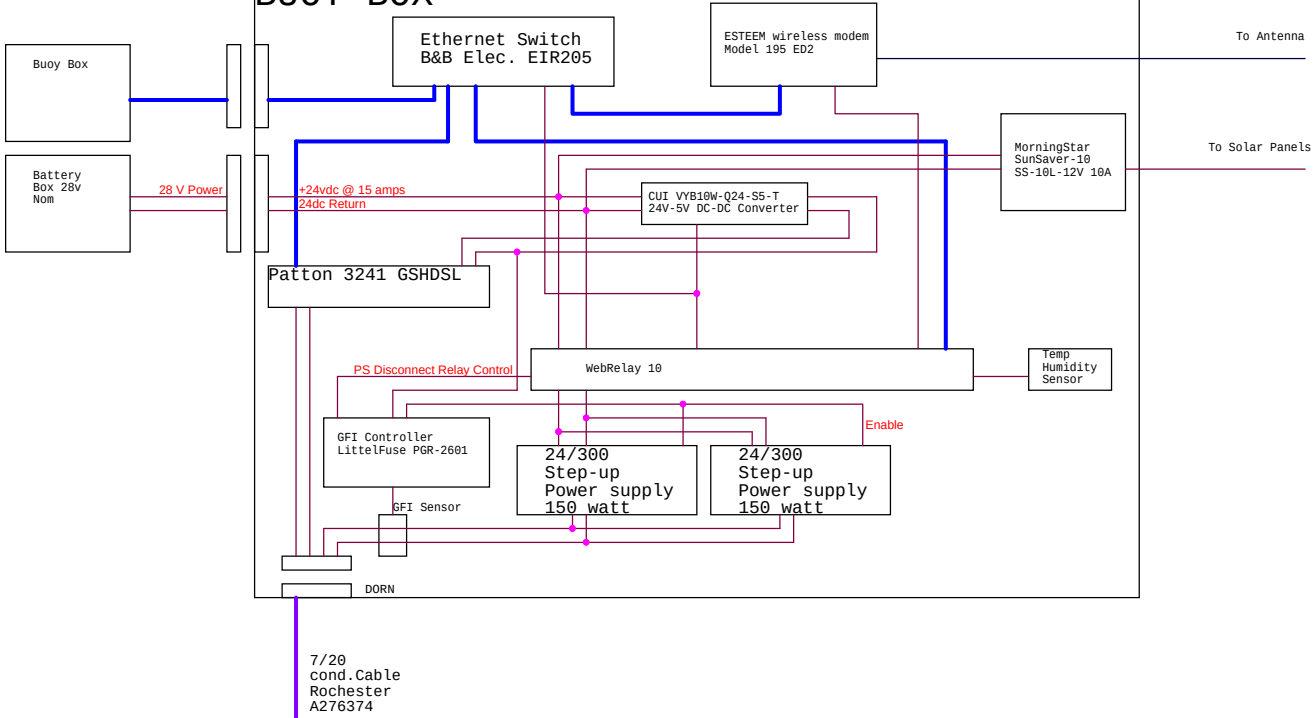

Acoustic Link

SubSea Housing

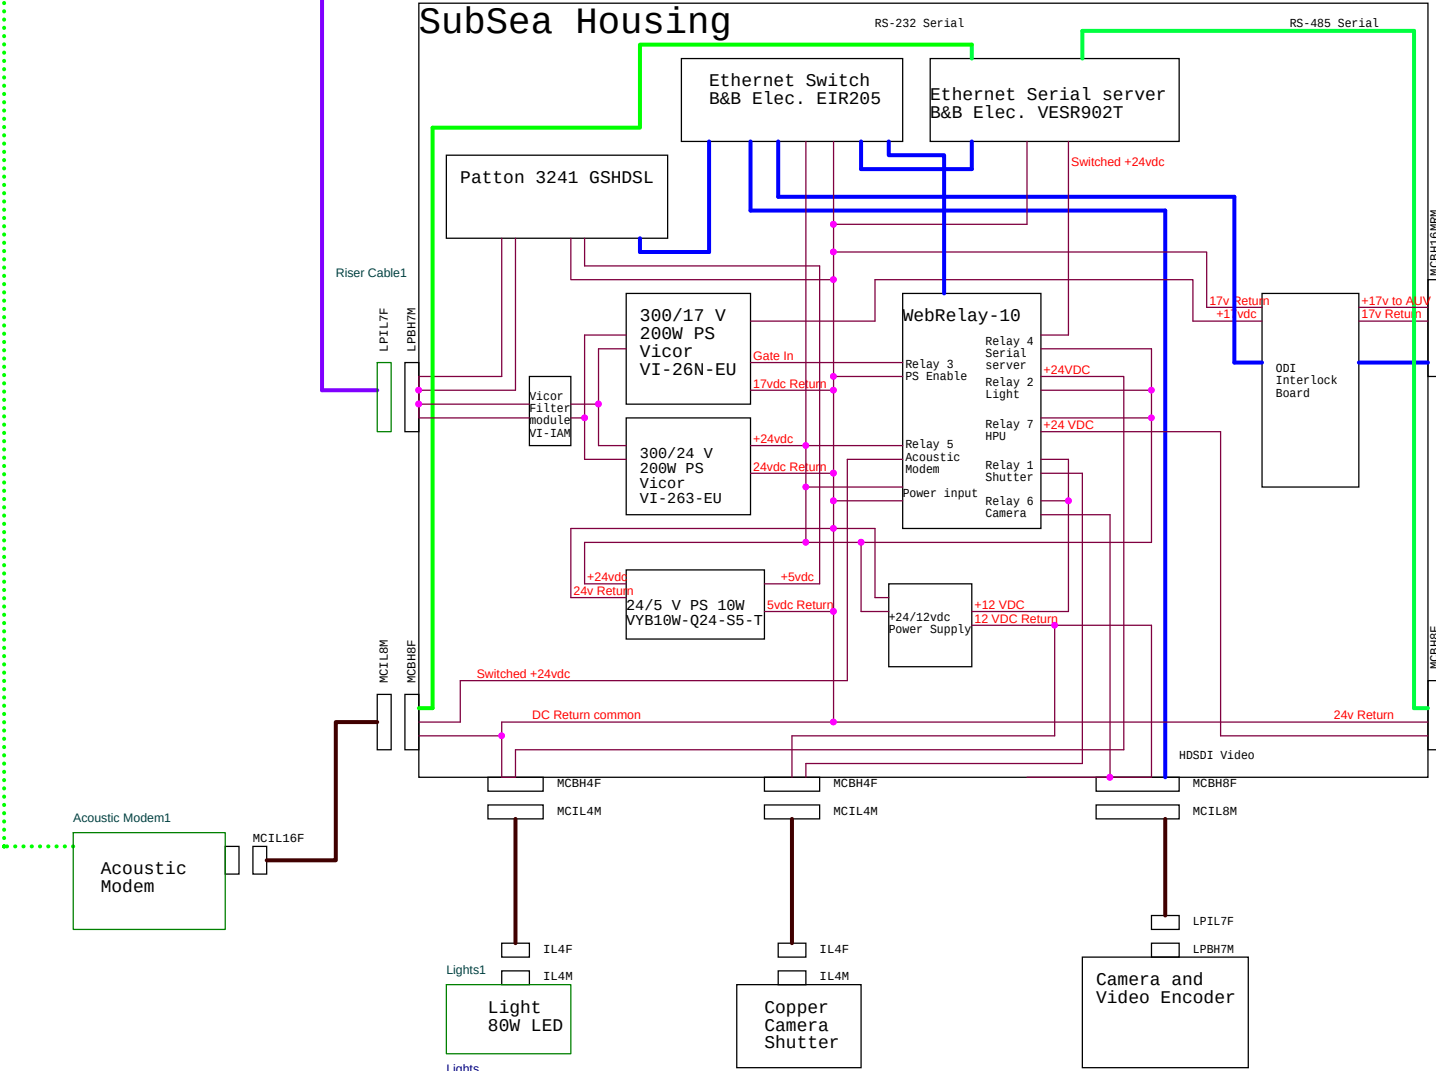

AUV

