


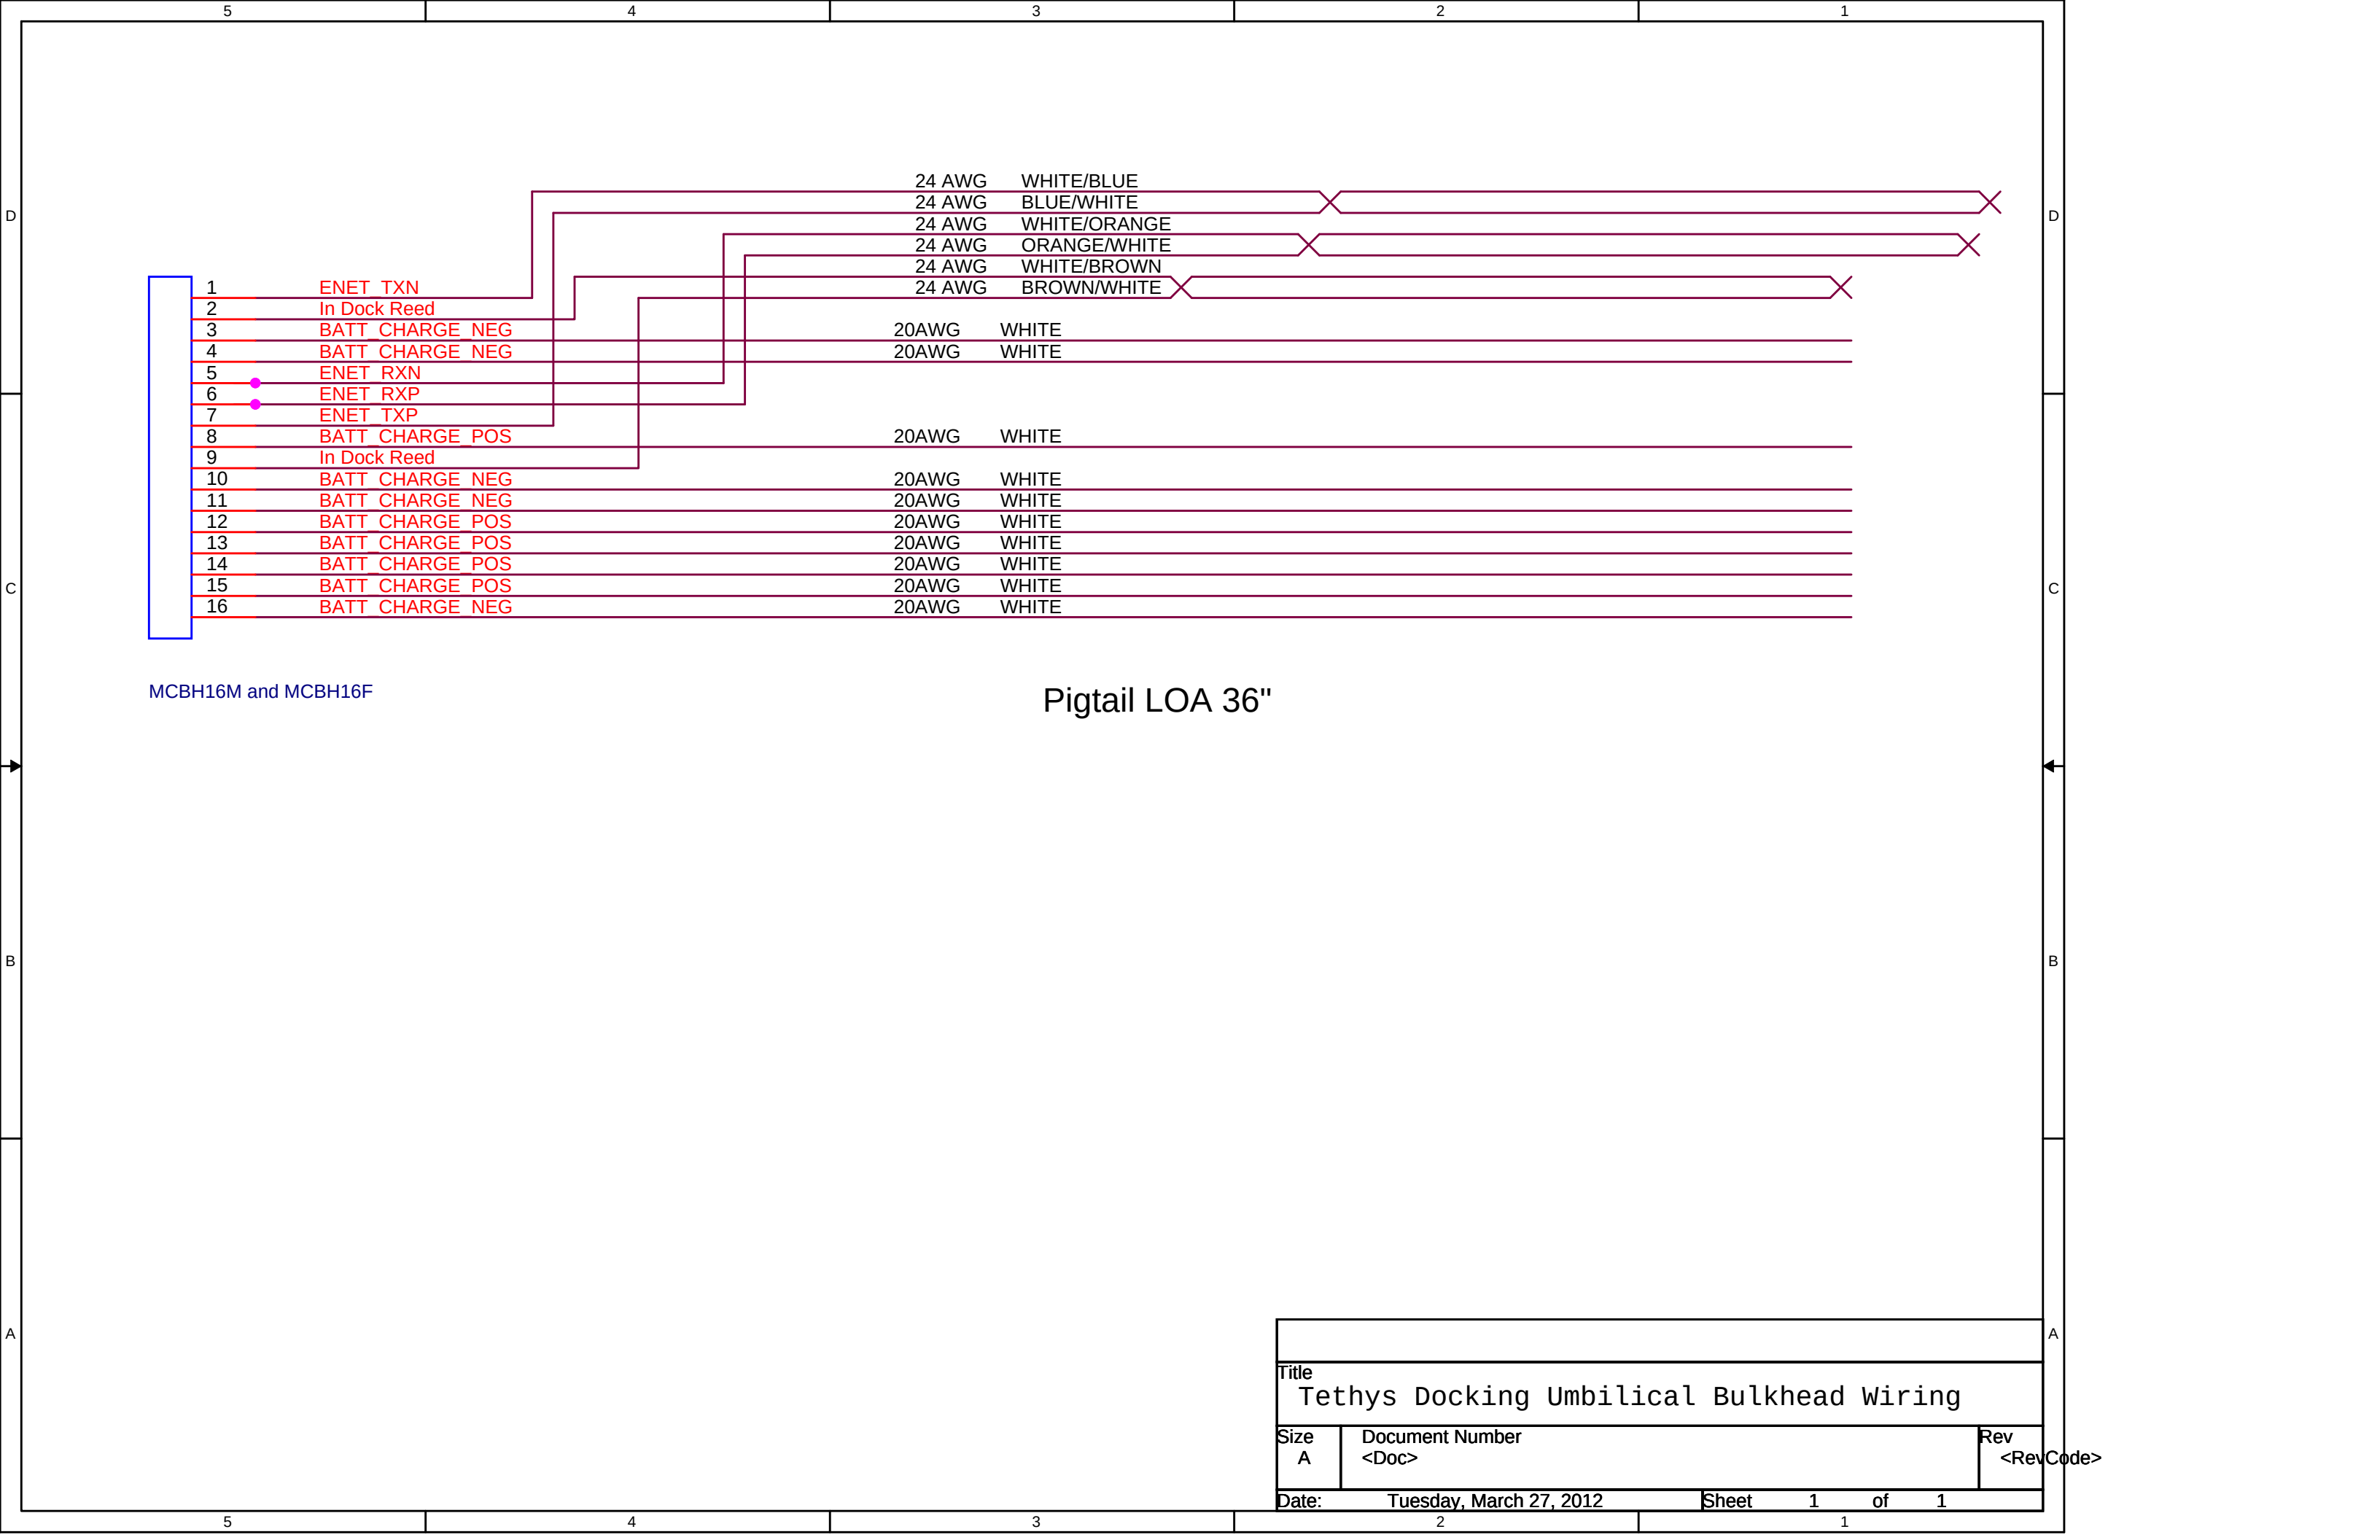

- 1 ENET TXN
- 2 In Dock Reed
- 3 BATT CHARGE NEG
- 4 BATT CHARGE NEG
- 5 ENET RXN
- 6 ENET RXP
- 7 ENET TXP
- 8 BATT CHARGE POS
- 9 In Dock Reed
- 10 BATT CHARGE NEG
- 11 BATT CHARGE NEG
- 12 BATT CHARGE POS
- 13 BATT CHARGE POS
- 14 BATT CHARGE POS
- 15 BATT CHARGE POS
- 16 BATT CHARGE NEG

24 AWG	WHITE/BLUE	X
24 AWG	BLUE/WHITE	X
24 AWG	WHITE/ORANGE	
24 AWG	ORANGE/WHITE	X
24 AWG	WHITE/BROWN	
24 AWG	BROWN/WHITE	X
20AWG	WHITE	
20AWG	WHITE	
20AWG	WHITE	
20AWG	WHITE	
20AWG	WHITE	
20AWG	WHITE	
20AWG	WHITE	
20AWG	WHITE	
20AWG	WHITE	
20AWG	WHITE	

MCBH16M and MCBH16F

Pigtail LOA 36"

Title Tethys Docking Umbilical Bulkhead Wiring		
Size A	Document Number <Doc>	Rev <RevCode>
Date: Tuesday, March 27, 2012 Sheet 1 of 1		